


# Traffic Control Plan Stage II

*Illinois approach*

Refer to Standard 701402 for additional signs and devices.

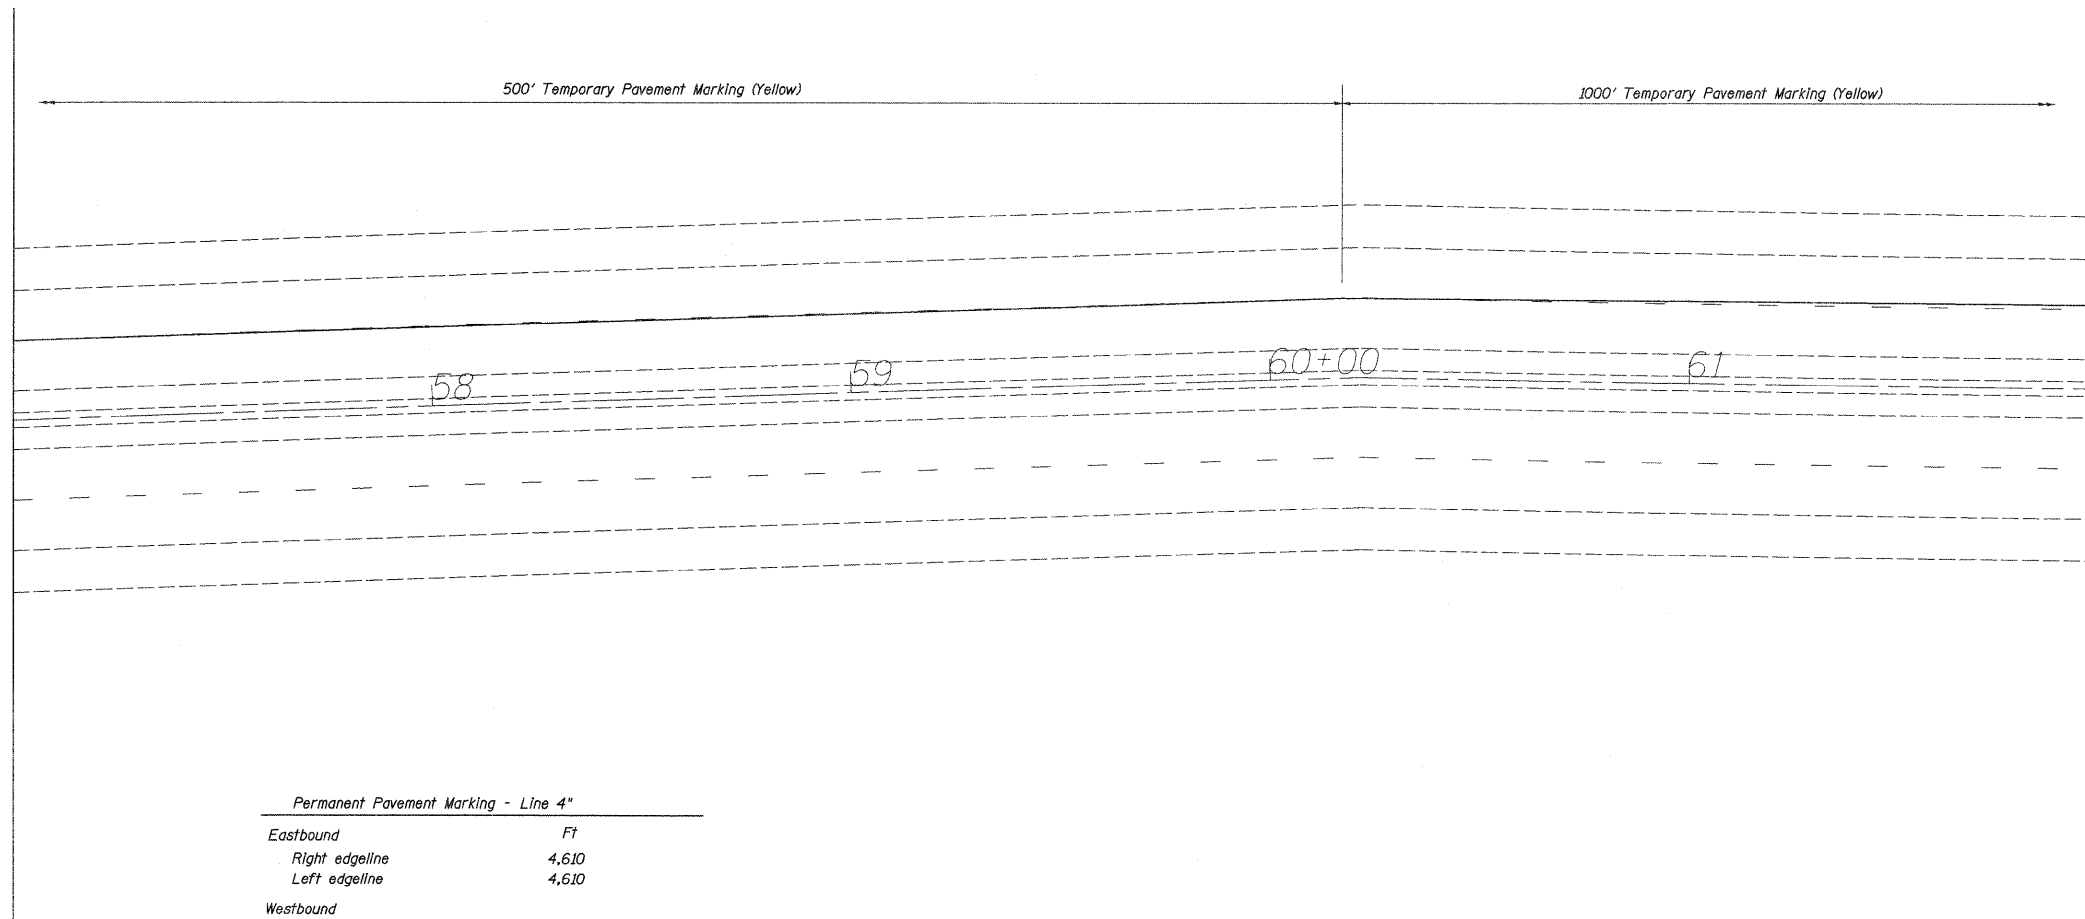

Permanent Pavement Marking - Line 4"	
Eastbound	Ft
Right edgeline	4.610
Left edgeline	4.610
Westbound	
Right edgeline	4.610
Left edgeline	4.610
Total 18,440 Ft	

FILE NAME =	USER NAME = lmkidj	DESIGNED -	REVISED -	<b>STATE OF ILLINOIS DEPARTMENT OF TRANSPORTATION</b>	<b>Traffic Control Plan Structure No. 081-0106 Stage II Illinois Approach</b>	F.A.I. RTE.	SECTION	COUNTY	TOTAL SHEETS	SHEET NO.
D:\BRYCADD\plans\Rock Island County\081-0106\PLANeng.dgn		DRAWN -	REVISED -			280	(81-181M-2)	Rock Island	30	15
PLOT SCALE = 22,4984' / in.		CHECKED -	REVISED -			CONTRACT NO. 64F22				
PLOT DATE = Thu Oct 13 09:58:25 2011		DATE -	REVISED -			ILLINOIS FED. AID PROJECT				