


PLAN

GENERAL NOTES

Plan dimensions and details relative to existing plans are subject to nominal construction variations. The Contractor shall field verify existing dimensions and details affecting new construction and make necessary approved adjustments prior to construction or ordering of materials. Such variations shall not be cause for additional compensation for a change in scope of the work, however, the Contractor will be paid for the quantity actually furnished at the unit price bid for the work.

TOTAL BILL OF MATERIAL

	Unit	Quantity
HOT-MIX ASPHALT SURFACE REMOVAL (DECK)	Sq Yd	399
HOT-MIX ASPHALT SURFACE COURSE, MIX "D", N90	Ton	34
SHEET WATERPROOFING MEMBRANE SYSTEM	Sq Yd	399
PAINT PAVEMENT MARKING - LINE 4"	Foot	308
SILICONE JOINT SEALER	Foot	144

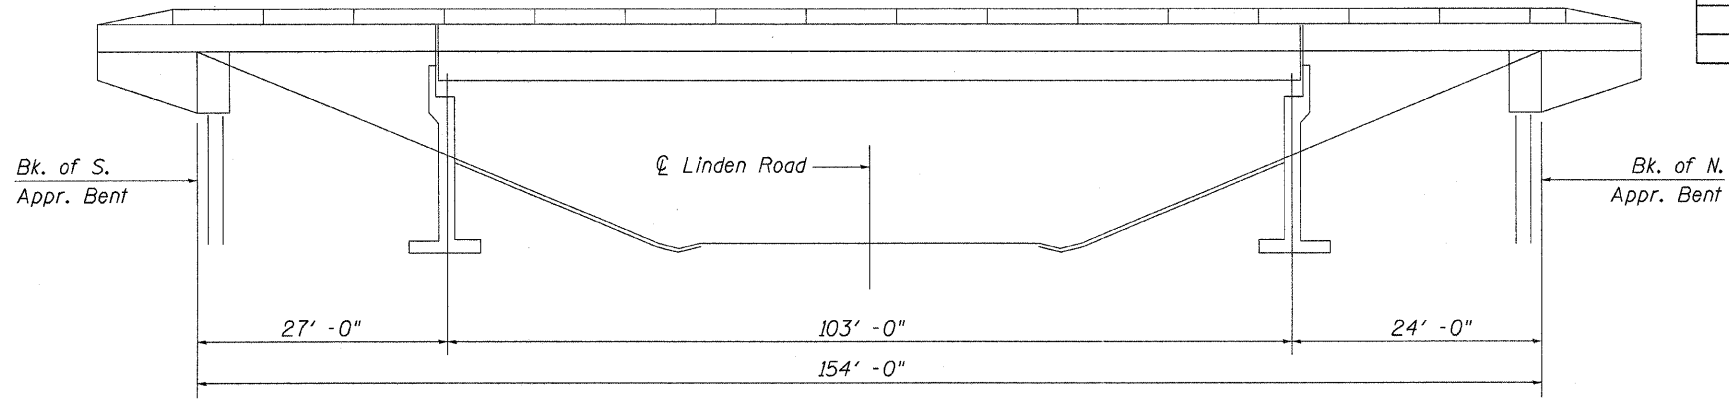

ELEVATION



David Carl Puzev 12/8/11
Expires 11/30/12