


PLAN

BILL OF MATERIAL  
(Bridge)

	Unit	Quantity
POLYMER CONCRETE	CU FT	5
HOT-MIX ASPHALT SURFACE REMOVAL (DECK)	Sq Yd	399
HOT-MIX ASPHALT SURFACE COURSE, MIX "D", N90	Ton	34
SHEET WATERPROOFING MEMBRANE SYSTEM	Sq Yd	399
PAINT PAVEMENT MARKING - LINE 4"	Foot	308
SILICONE JOINT SEALER	Foot	130

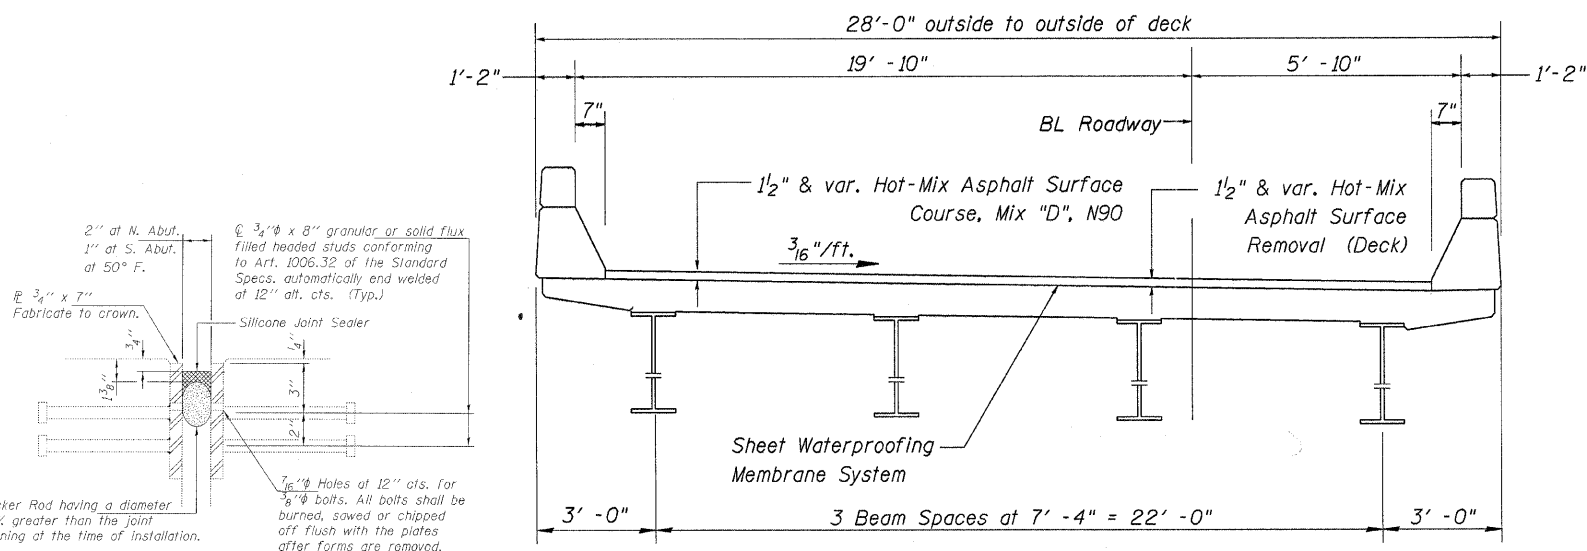

DECK CROSS SECTION

SILICONE JOINT SEALER DETAIL

FILE NAME =	USER NAME = linkdj	DESIGNED - <b>HJL</b>	REVISED - _____	<b>STATE OF ILLINOIS DEPARTMENT OF TRANSPORTATION</b>	<b>Deck Plan &amp; Cross-Section</b>	F.A.I. RTE.	SECTION	COUNTY	TOTAL SHEETS	SHEET NO.	
D:\BRV\CADD\plans\Winnebago County\1010140\PLANeng.dgn		DRAWN - _____	REVISED - _____			39	D2 MRS 2012-1	Winnebago	10	5	
PLOT SCALE = 50.0000' / in.		CHECKED - <b>SFE</b>	REVISED - _____			CONTRACT NO. 64H32					
PLOT DATE = Thu Oct 13 00:26:53 2011		DATE - _____	REVISED - _____			[ILLINOIS] FED. AID PROJECT					