


DETOUR MAP

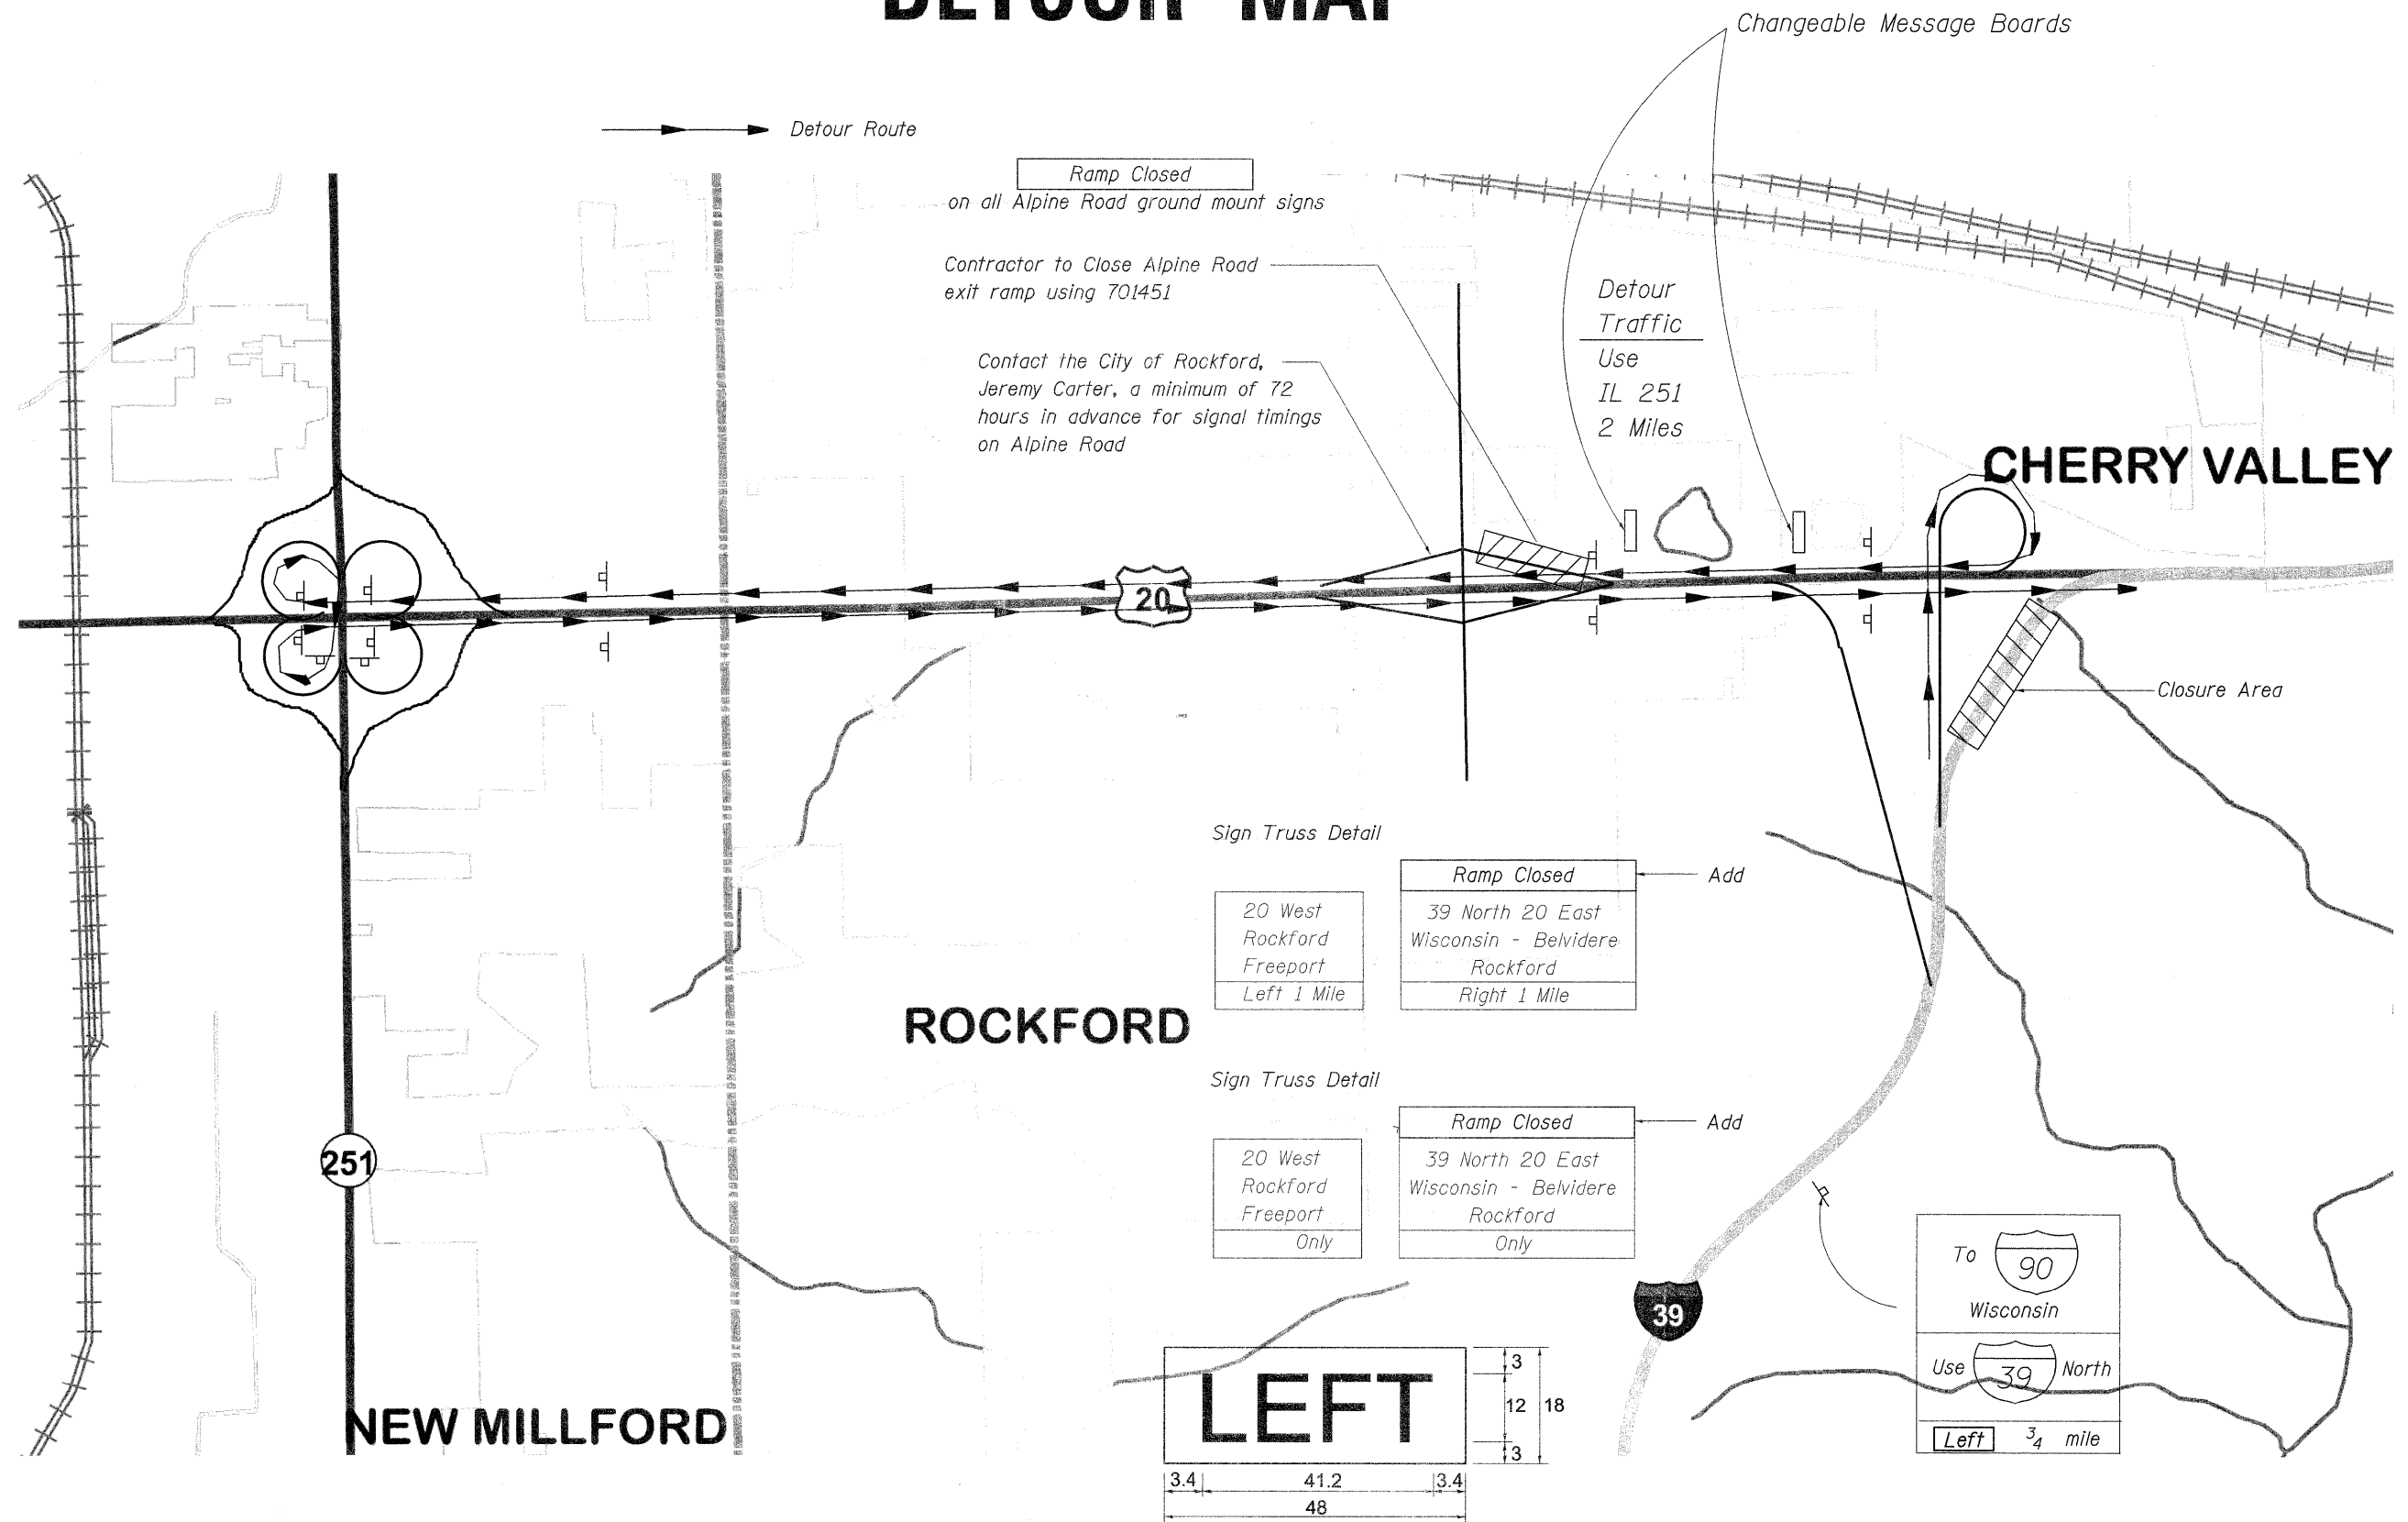

No border, White on Yellow;
"LEFT" Black E Mod 2K

FILE NAME =	USER NAME = linkdj	DESIGNED -	REVISED -	STATE OF ILLINOIS DEPARTMENT OF TRANSPORTATION	Detour Map	F.A.I. RTE.	SECTION	COUNTY	TOTAL SHEETS	SHEET NO.	
D:\BR\CADD plans\Winnebago County\101014	PLANeng.dgn	DRAWN -	REVISED -			39	D2 MRS 2012-1	Winnebago	10	7	
PLOT SCALE = 50,0000' / in.		CHECKED -	REVISED -			CONTRACT NO. 64H32					
PLOT DATE = Wed Nov 02 08:56:56 2011		DATE -	REVISED -			ILLINOIS FED. AID PROJECT					