


TRAFFIC CONTROL PLAN

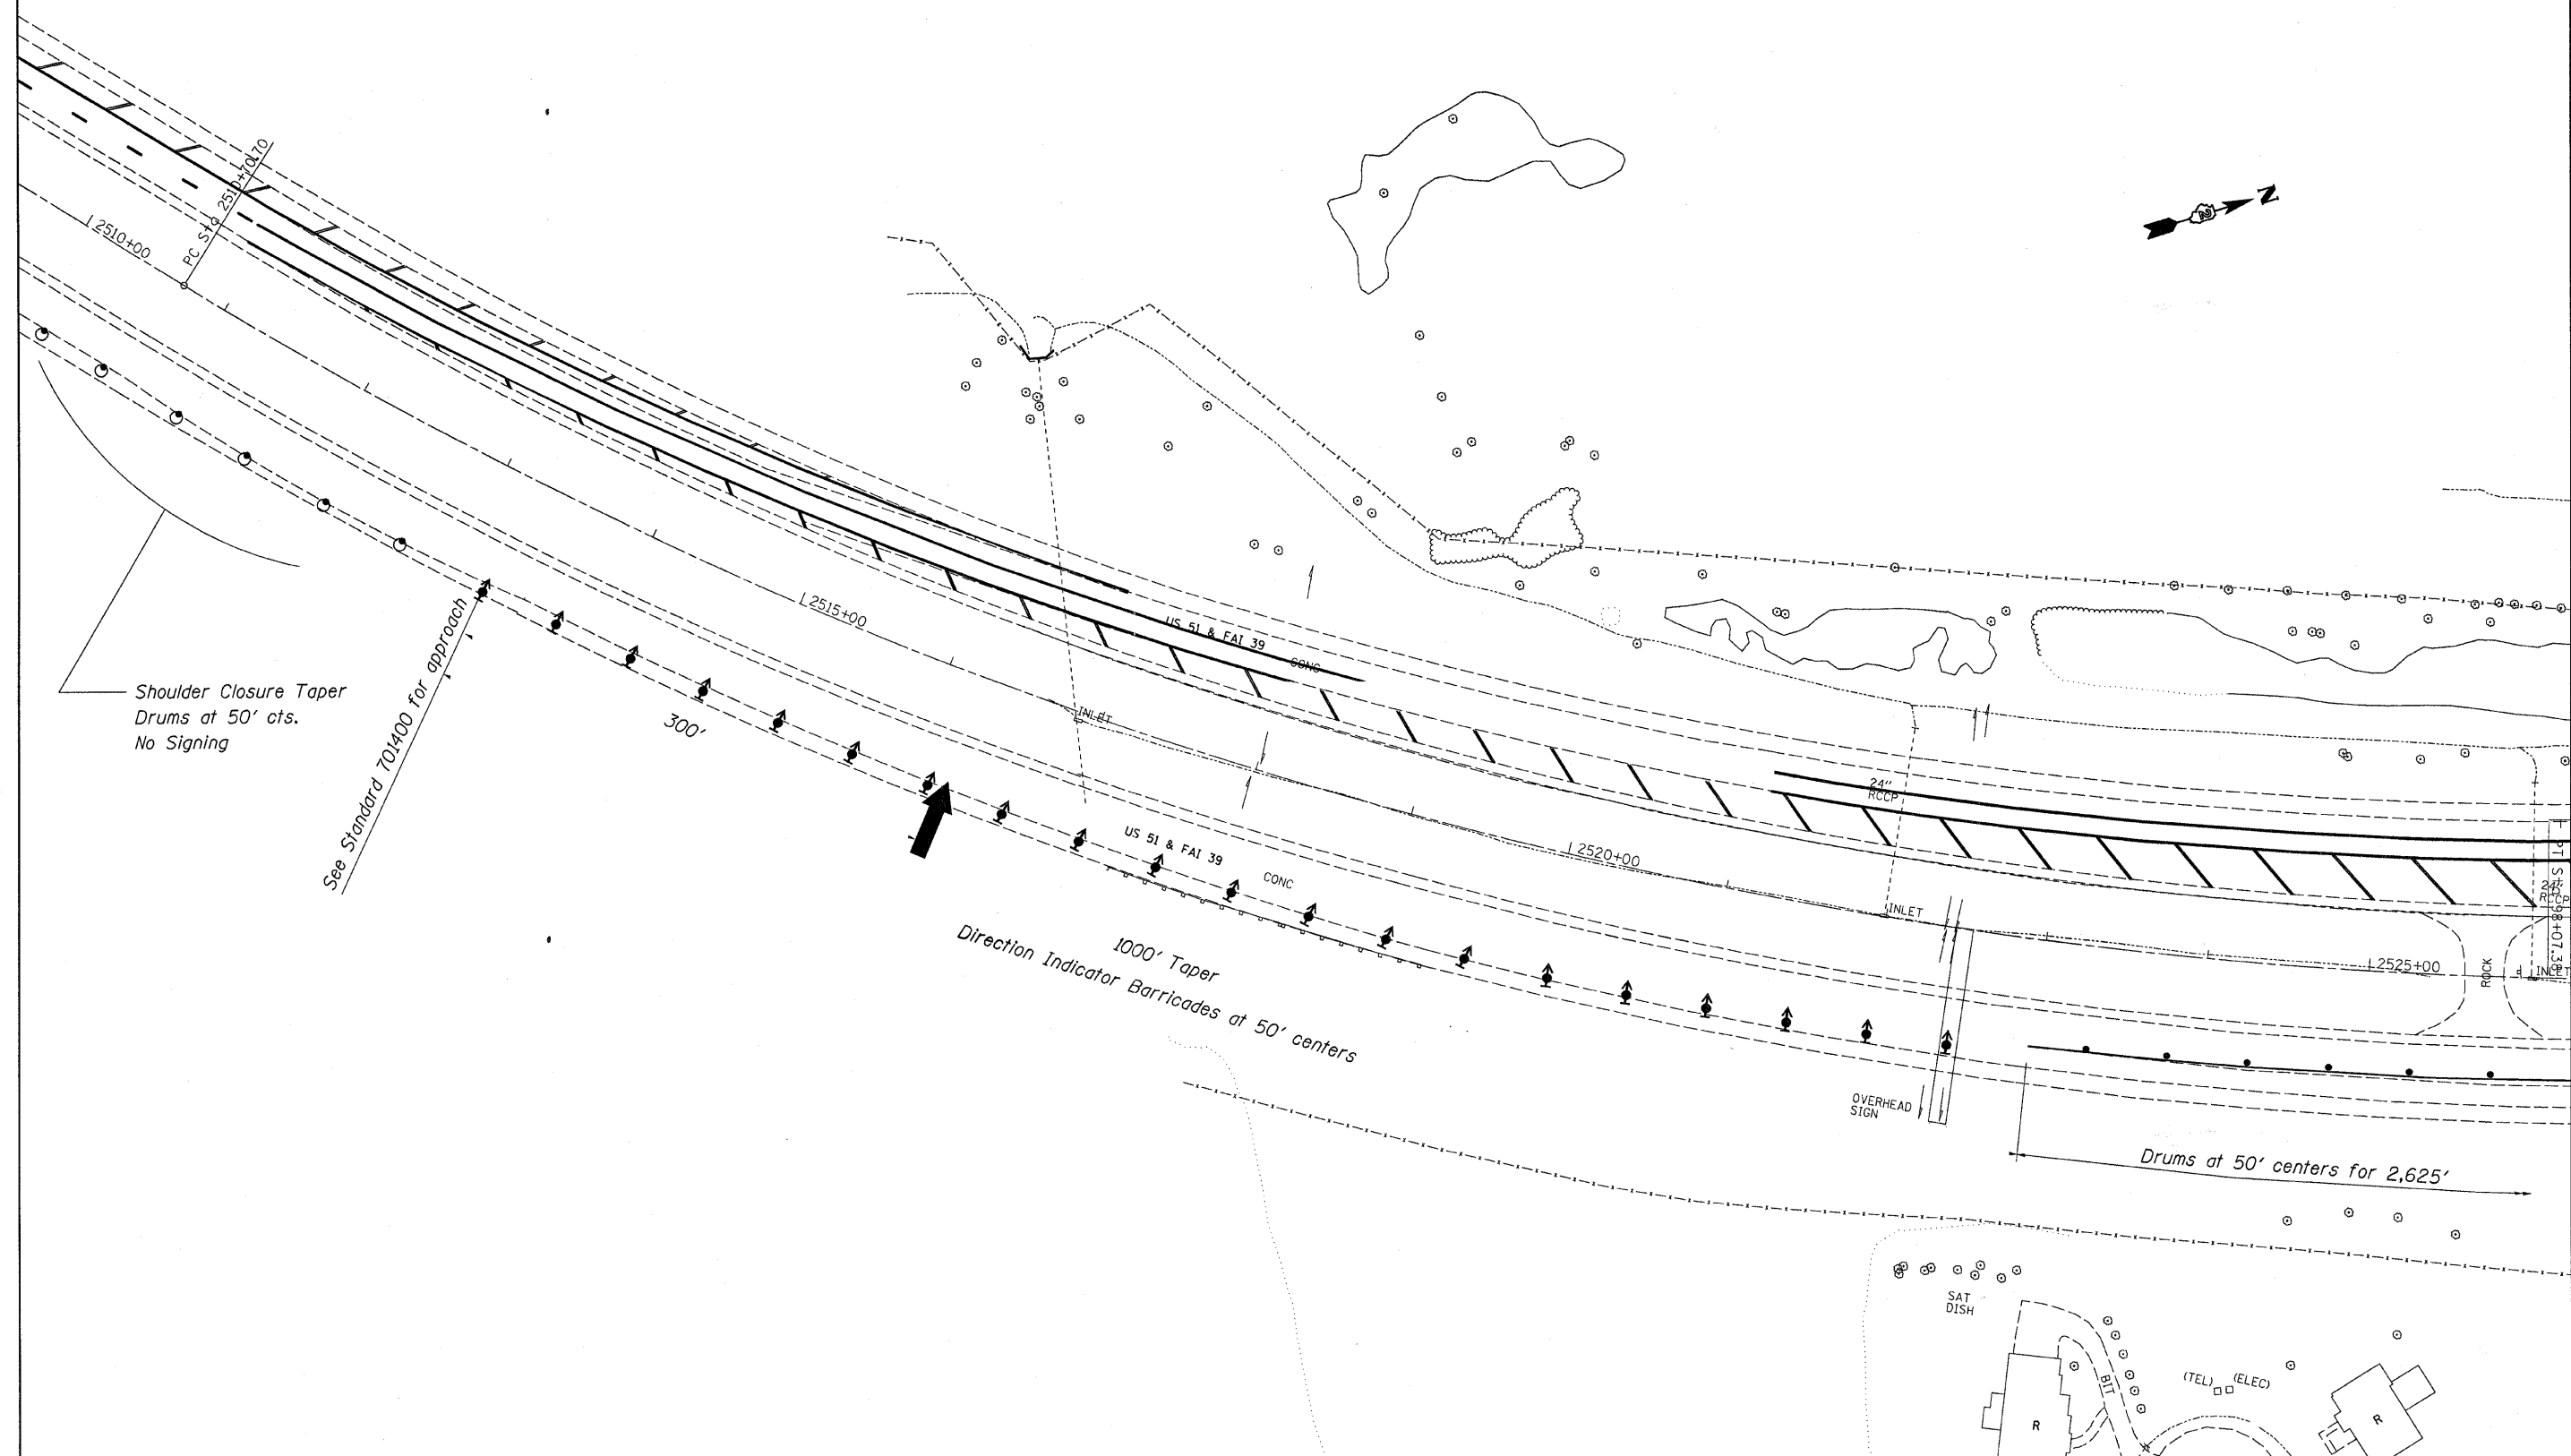

FILE NAME =	USER NAME = linkdj	DESIGNED -	REVISED -	STATE OF ILLINOIS DEPARTMENT OF TRANSPORTATION	Detour Plan Sheet 1 of 3	F.A.I. RTE.	SECTION	COUNTY	TOTAL SHEETS	SHEET NO.
D:\BRY\CADD plans\Winnebago County\101014\PLA\eng.dgn	DRAWN -	REVISED -	39			D2 MRS 2012-1	Winnebago	10	8	
PLOT SCALE = 50.0000' / in.	CHECKED -	REVISED -	CONTRACT NO. 64H32							
PLOT DATE = Thu Oct 13 08:32:28 2011	DATE -	REVISED -	[ILLINOIS] FED. AID PROJECT							