


TRAFFIC CONTROL PLAN

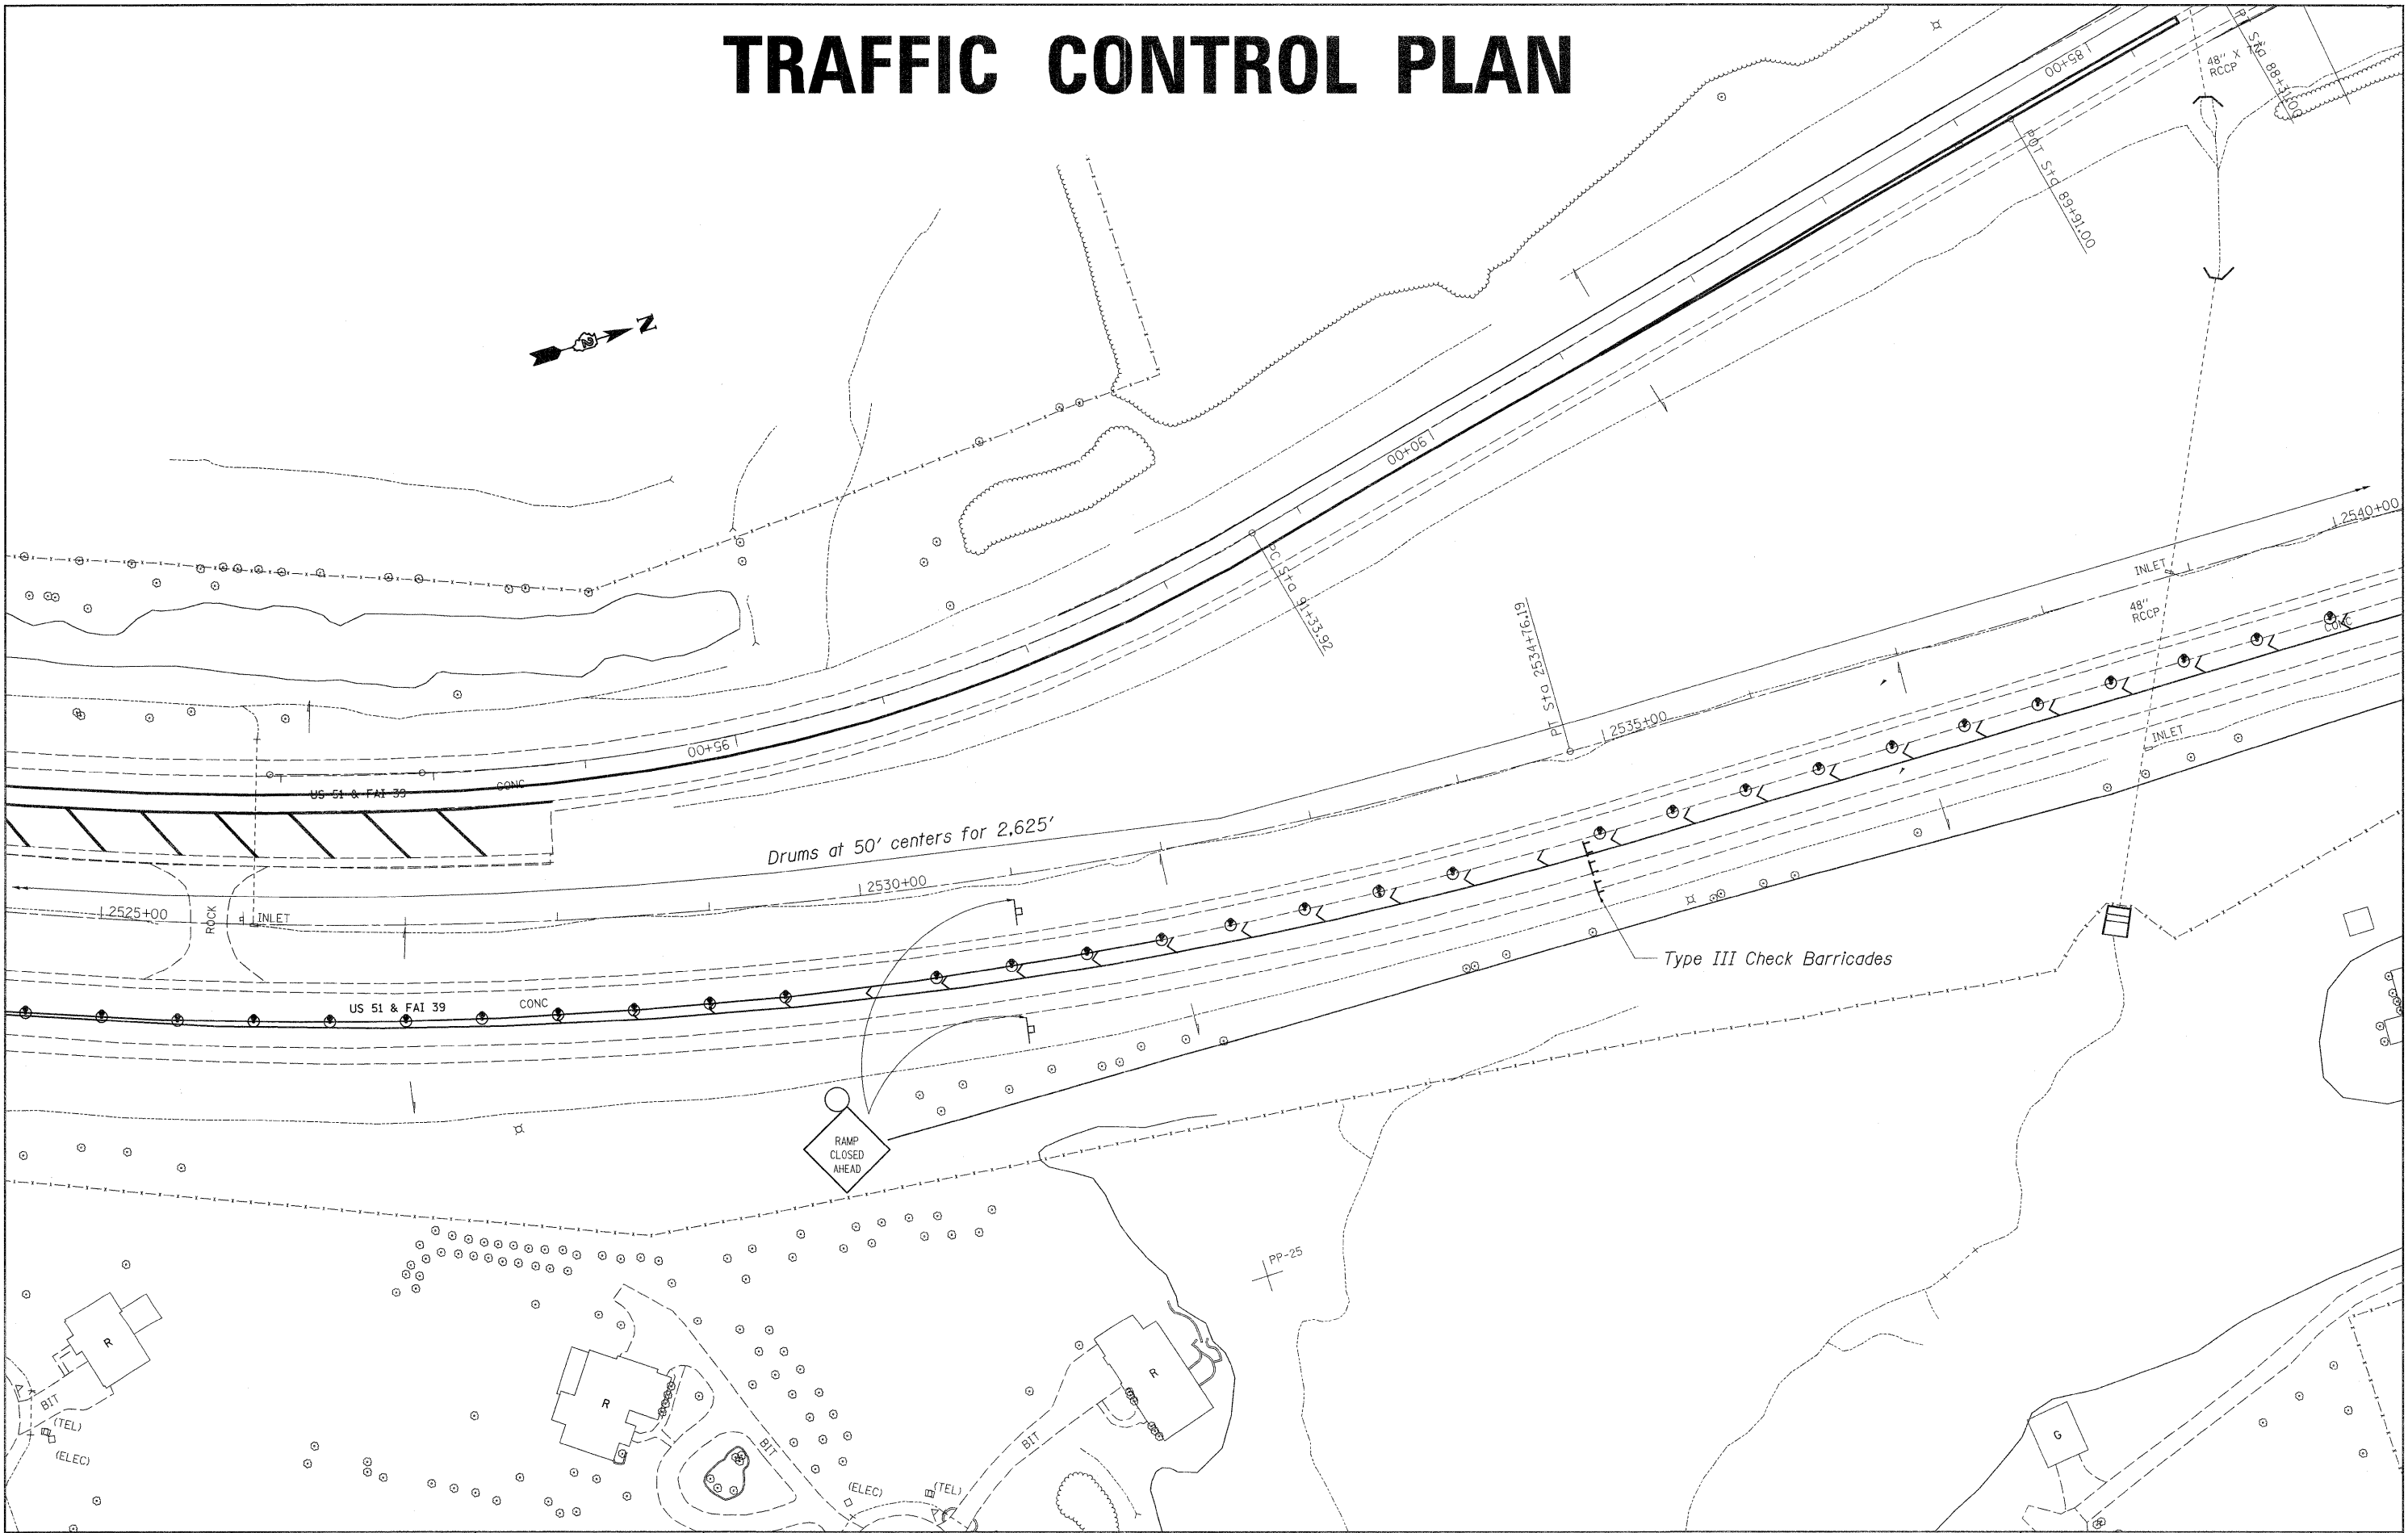

FILE NAME =	USER NAME = linkdj	DESIGNED -	REVISED -
D:\BR\CADD plans\Winnebago County\10101\0\PLANeng.dgn		DRAWN -	REVISED -
PLOT SCALE = 50.0000' / 1" =		CHECKED -	REVISED -
PLOT DATE = Thu Oct 13 09:35:51 2011		DATE -	REVISED -

**STATE OF ILLINOIS
DEPARTMENT OF TRANSPORTATION**

**Detour Plan
Sheet 2 of 3**

F.A.I. RTE.	SECTION	COUNTY	TOTAL SHEETS	SHEET NO.
39	D2 MRS 2012-1	Winnebago	10	9
CONTRACT NO. 64H32				
ILLINOIS FED. AID PROJECT				