


TRAFFIC CONTROL PLAN

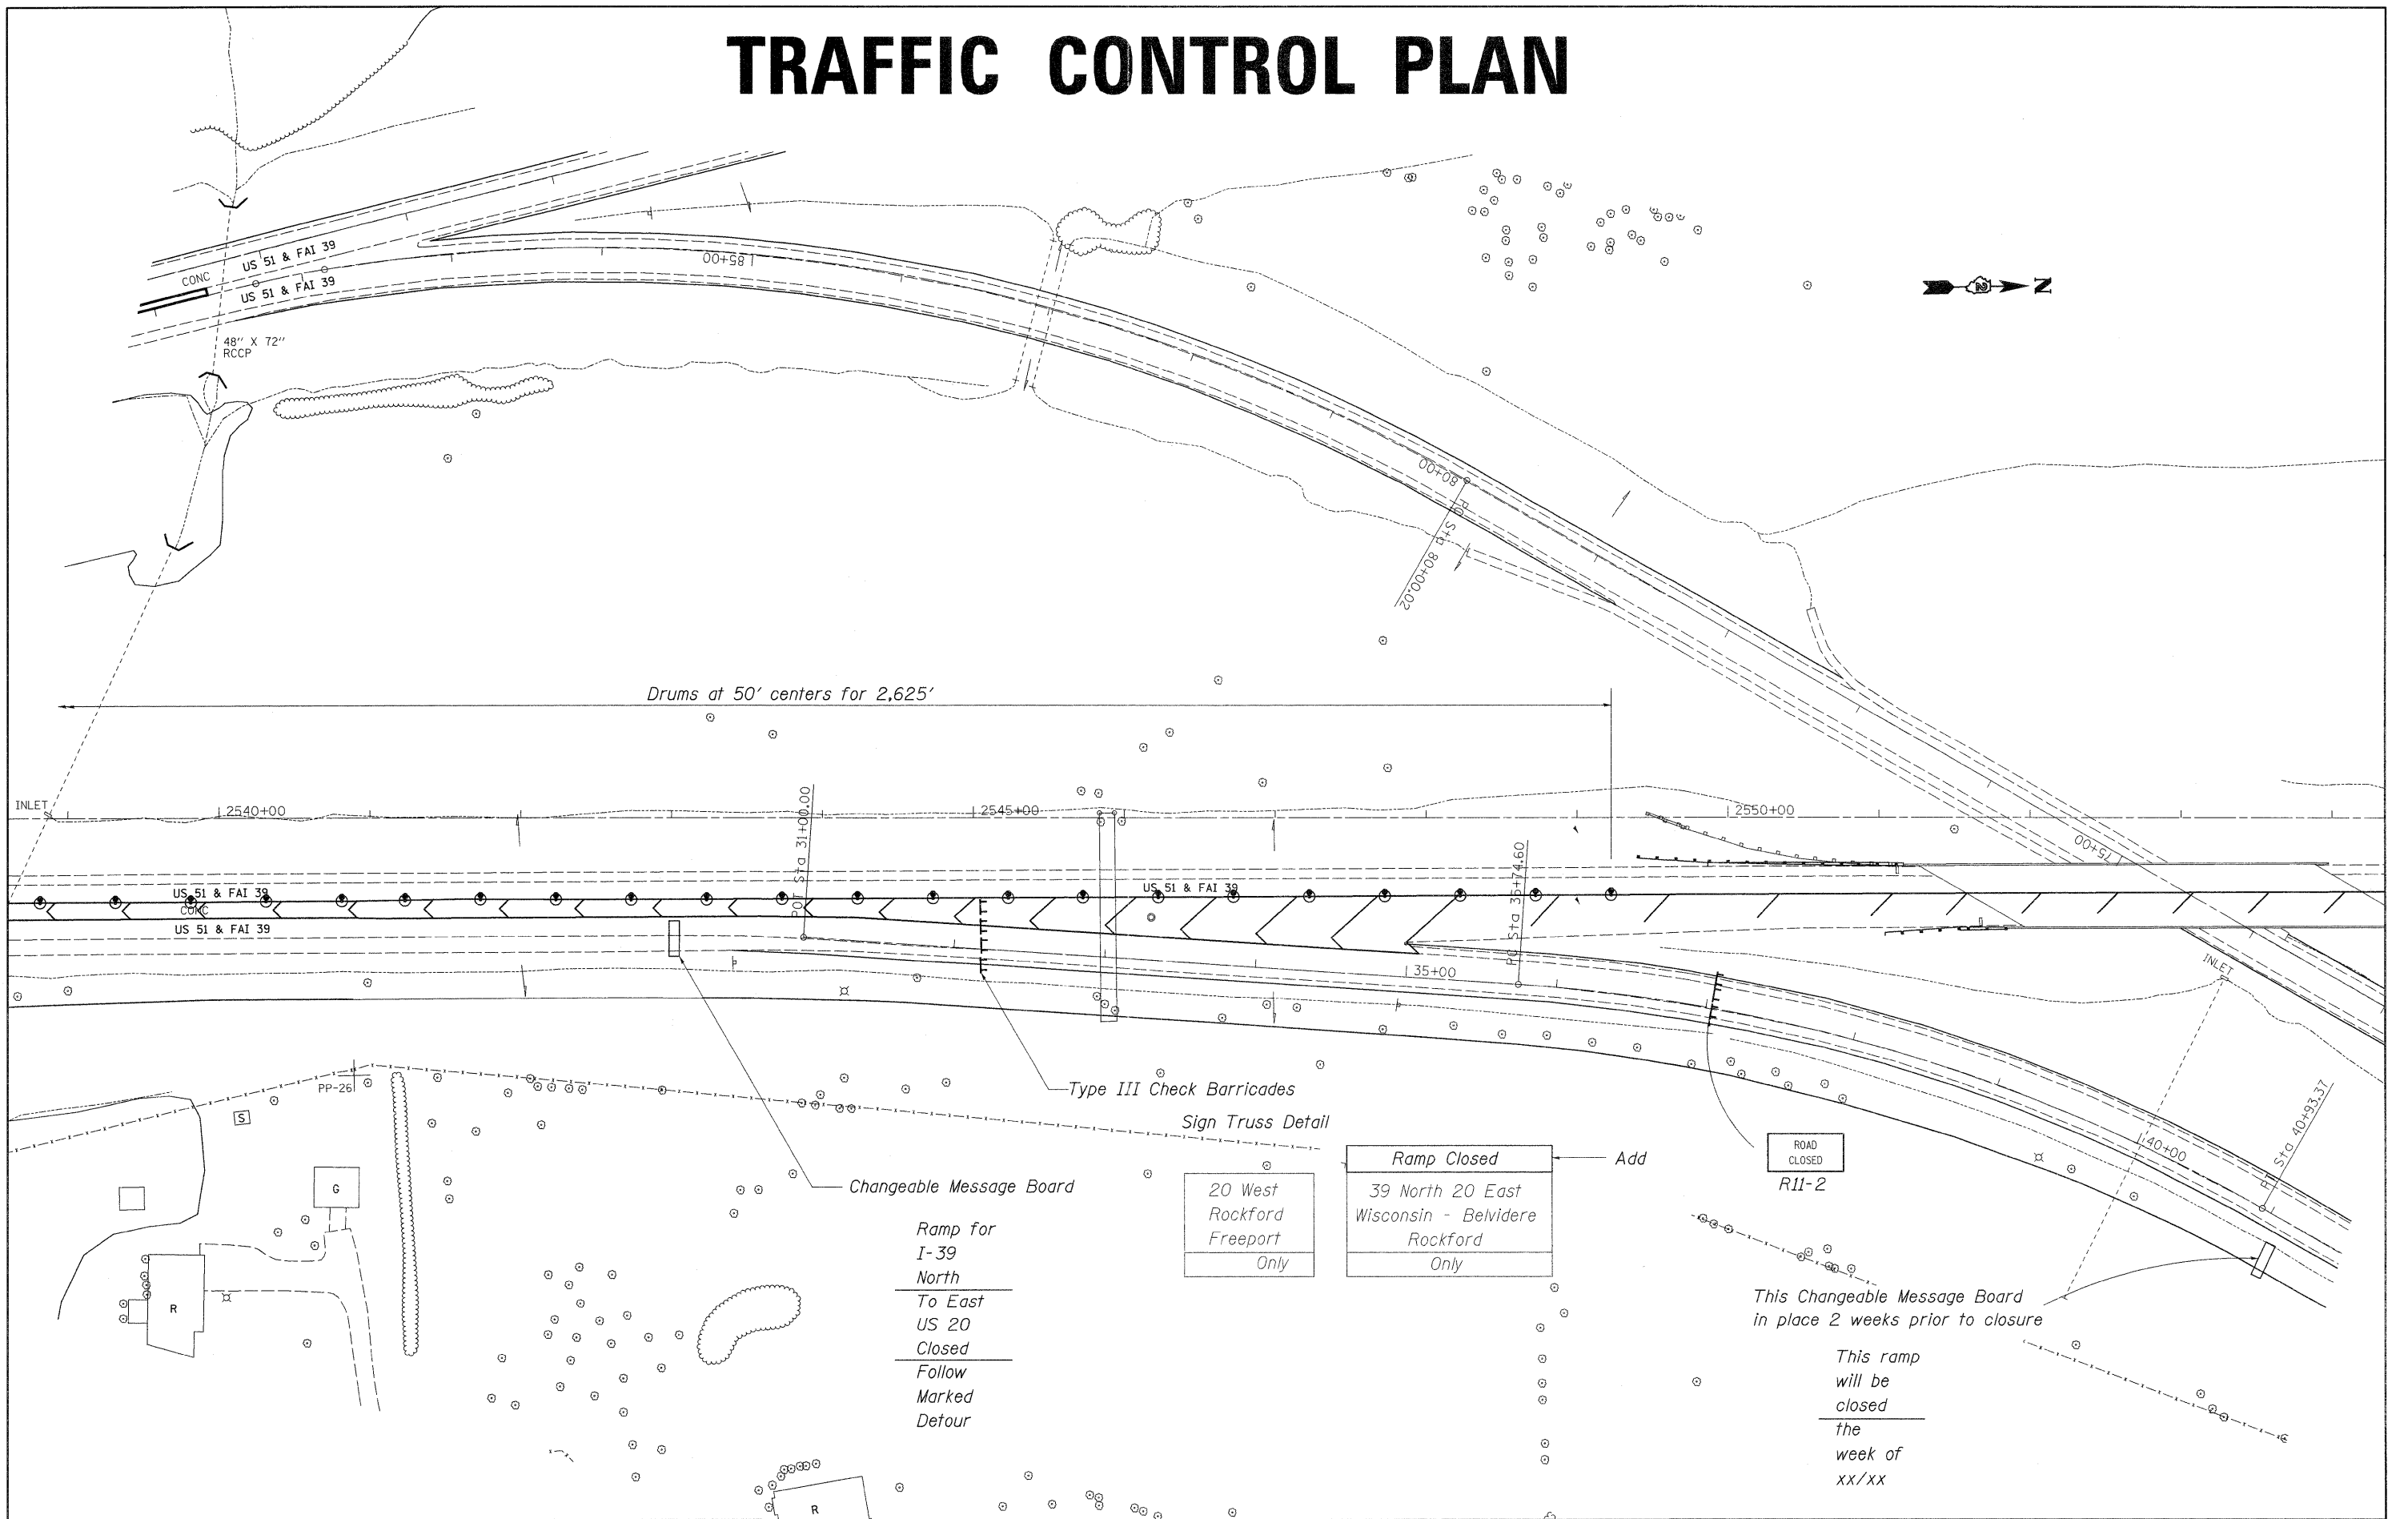

FILE NAME =	USER NAME = lmkdj	DESIGNED -	REVISED -	STATE OF ILLINOIS DEPARTMENT OF TRANSPORTATION	Detour Plan Sheet 3 of 3	F.A.I. RTE.	SECTION	COUNTY	TOTAL SHEETS	SHEET NO.	
D:\BR\CADD\plans\Winnebago County\101014\PLANeng.dgn	PLANTeng.dgn	DRAWN -	REVISED -			39	D2 MRS 2012-1	Winnebago	10	10	
PLLOT SCALE = 50.0000' / in.		CHECKED -	REVISED -			CONTRACT NO. 64H32					
PLLOT DATE = Thu Oct 13 09:35:38 2011		DATE -	REVISED -			ILLINOIS FED. AID PROJECT					