
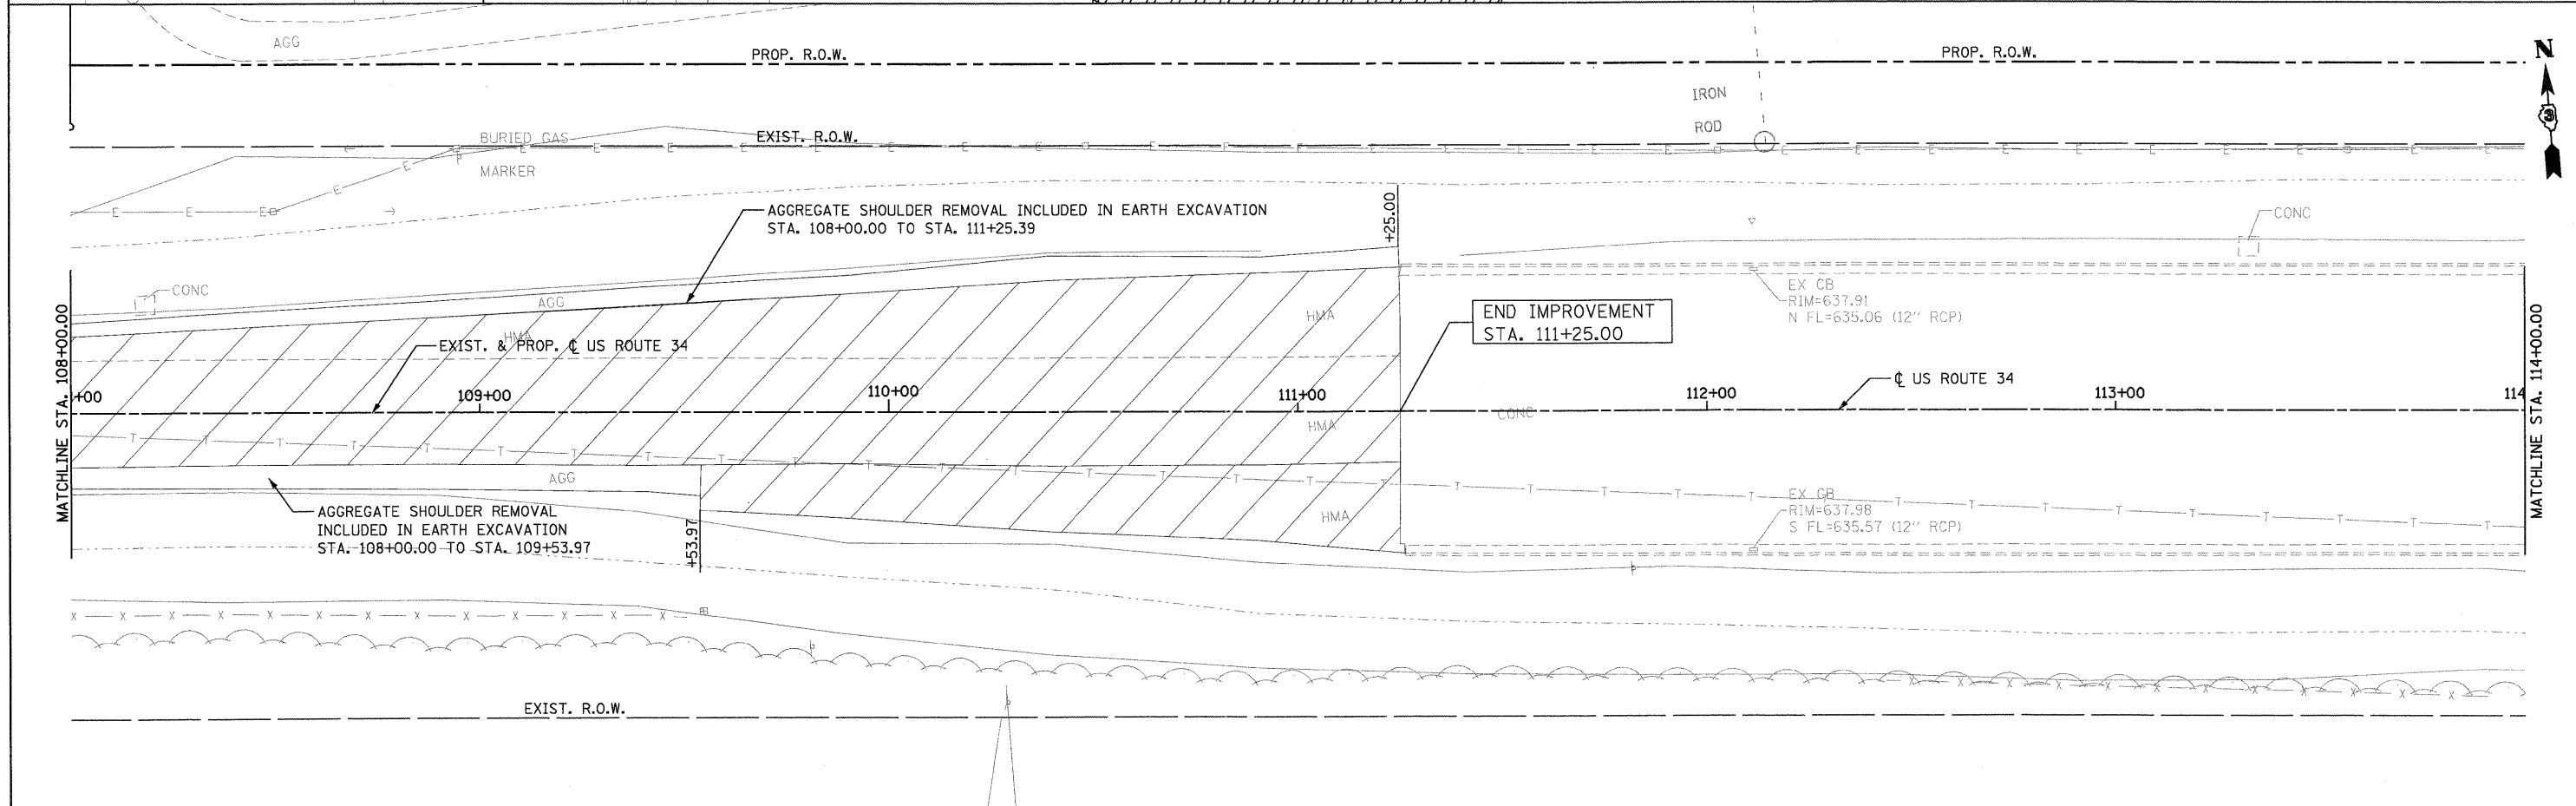


LEGEND:

	PAVEMENT REMOVAL		TREE REMOVAL
	DRIVEWAY PAVEMENT REMOVAL		HMA SURFACE REMOVAL BUTT JOINT
	SIWALK REMOVAL		PAVED SHOULDER REMOVAL

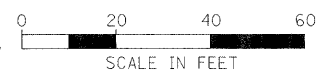

PB Americas, Inc.
 230 WEST MONROE STREET,
 SUITE 900
 CHICAGO, IL 60606
 (312)782-8150

FILE NAME = D366785-shr-rem09.dgn	DESIGNED - MMS	REVISED -
PLOT SCALE = 20	DRAWN - MMS	REVISED -
PLOT DATE = 19-AUG-2011 08:14	CHECKED - KJB	REVISED -
	DATE - 08-18-2011	REVISED -

**STATE OF ILLINOIS
 DEPARTMENT OF TRANSPORTATION**

**EXISTING CONDITION AND REMOVAL PLAN
 US ROUTE 34**

SCALE: 1" = 50' REM - 9 OF 11 STA. 102+00 TO STA. 114+00

F.A.P. RTE.	SECTION	COUNTY	TOTAL SHEETS	SHEET NO.
591	13R-2;14R-1 & BR-1(1);15R-1	KENDALL	429	55
FINAL SUBMITTAL			CONTRACT NO. 66985	
[ILLINOIS] FED. AID PROJECT				