



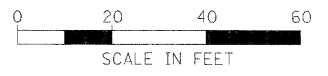

- LEGEND:**
- ④ AGGREGATE BASE COURSE, TYPE A, 6"      ■ DEPRESSED CURB
  - ⑨ HOT-MIX ASPHALT SURFACE COURSE, MIX "C", N30 - 2"      ▨ HMA SURFACE REMOVAL BUTT JOINT
  - ②4 AGGREGATE SURFACE COURSE, TYPE B, 8"
  - ②5 HOT-MIX ASPHALT SURFACE COURSE, MIX "C", N50 - 3"
  - ②6 AGGREGATE BASE COURSE, TYPE A, 8"
  - ②7 P.C.C. DRIVEWAY PAVEMENT, 8"
  - ②8 P.C.C. DRIVEWAY PAVEMENT, 6"

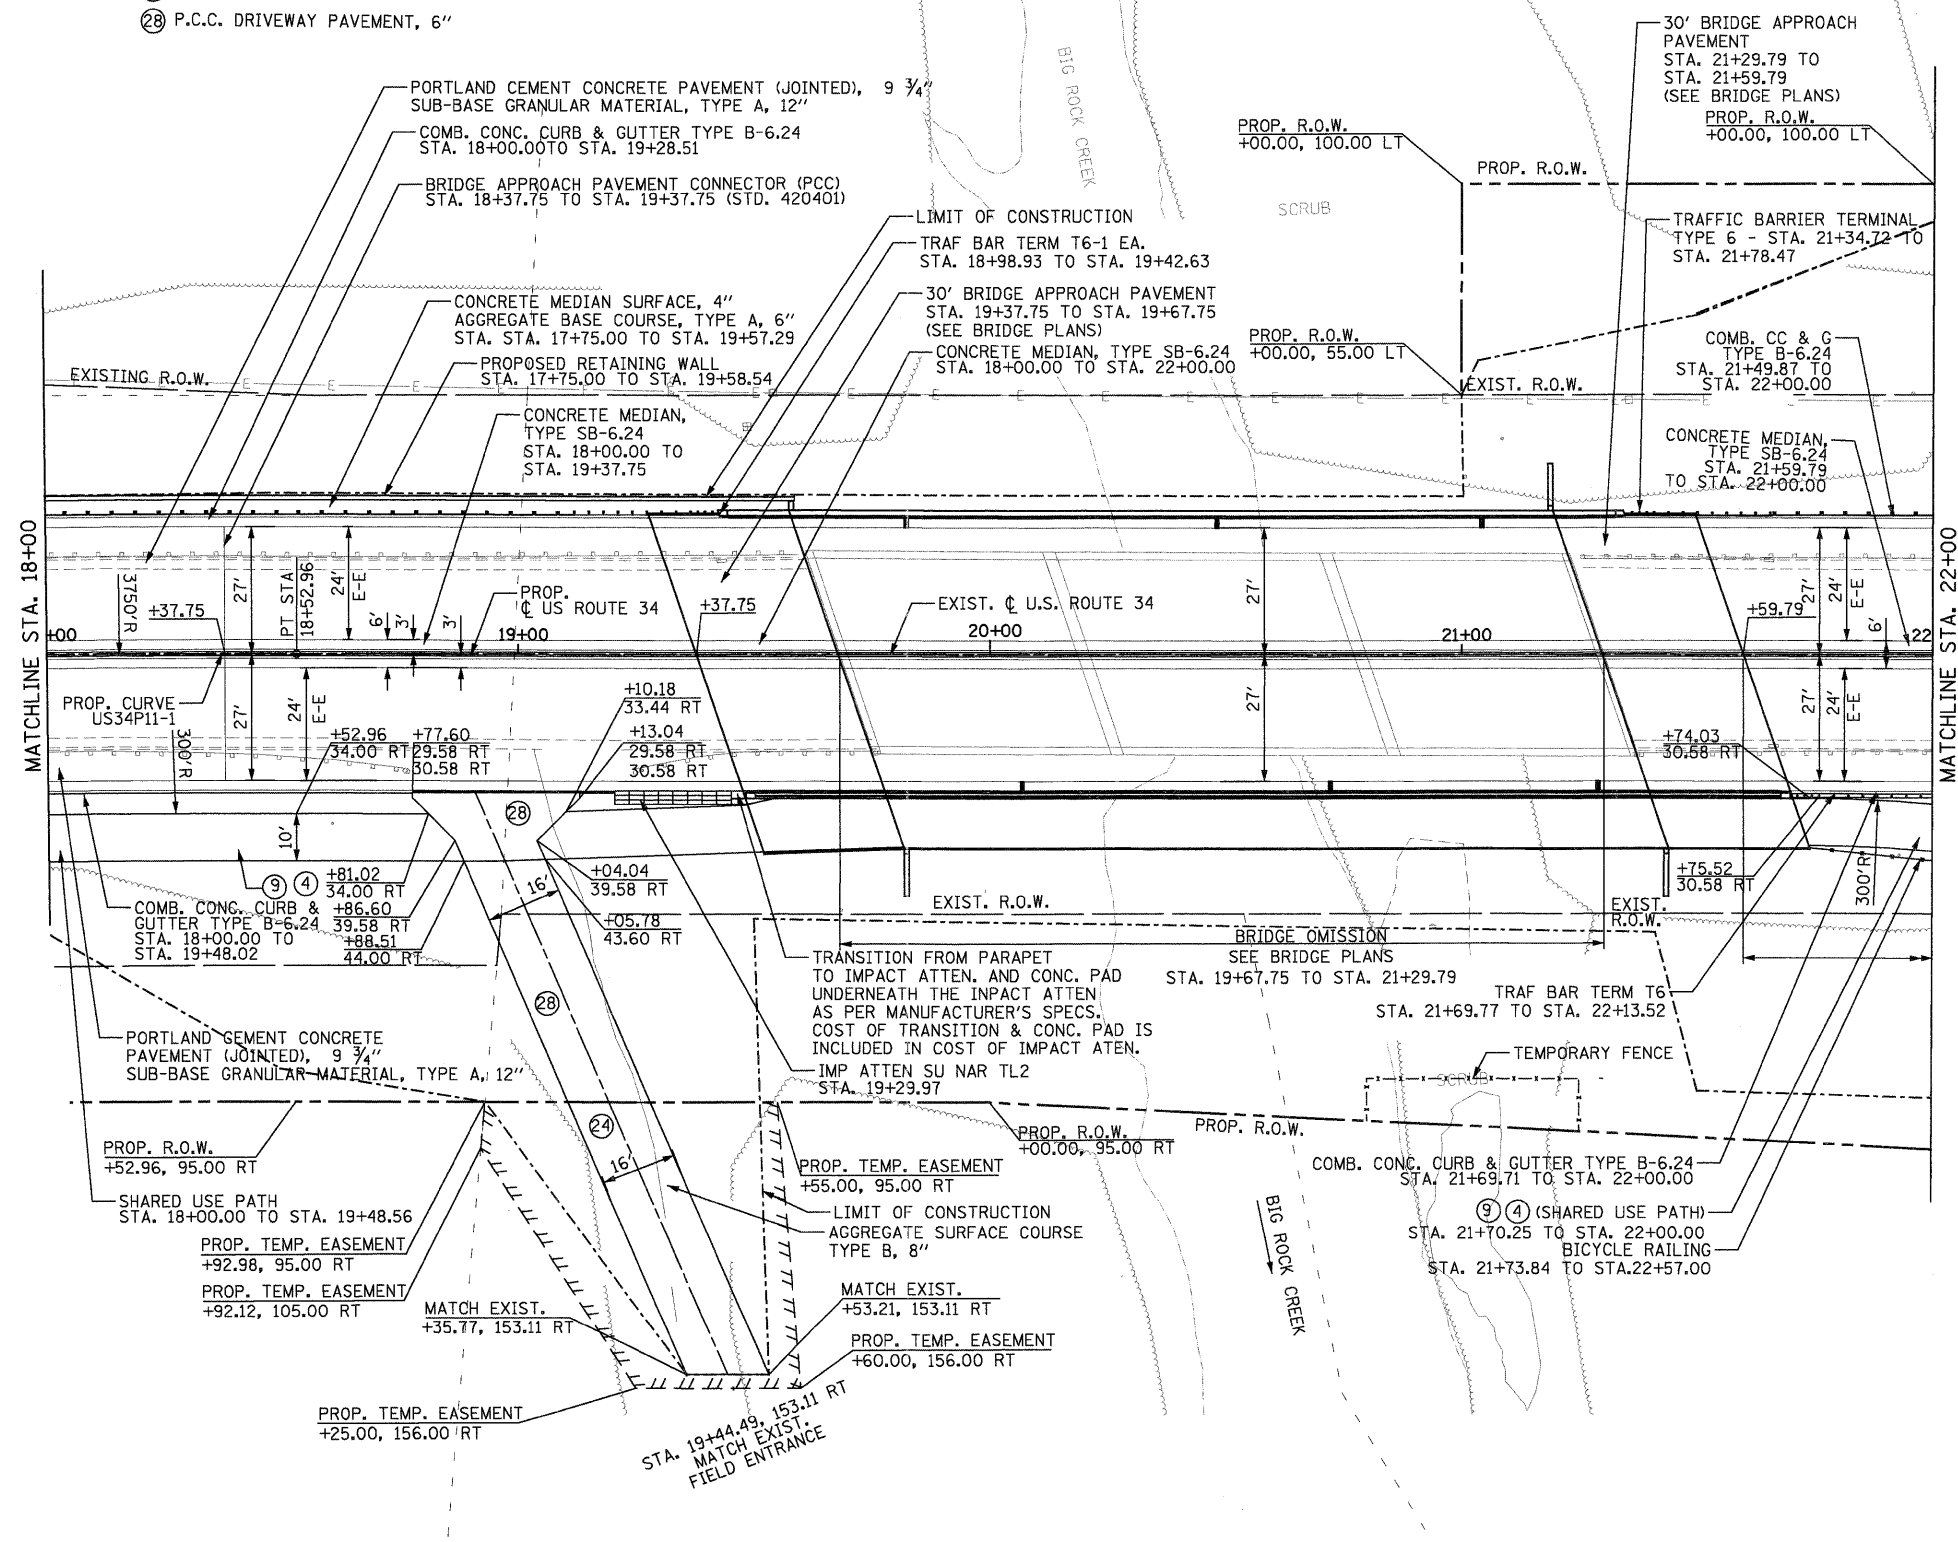

**PB Americas, Inc.**  
 250 WEST MONROE STREET,  
 SUITE 900  
 CHICAGO, IL 60606  
 (312)782-8150

FILE NAME = D366985-shr-3plan.dgn  
 DESIGNED - MMS  
 DRAWN - MMS  
 CHECKED - KJB  
 DATE - 08-18-2011

REVISED -  
 REVISED -  
 REVISED -  
 REVISED -

**STATE OF ILLINOIS  
 DEPARTMENT OF TRANSPORTATION**

**U.S. 34 PLAN & PROFILE**

SCALE: 1"=20' Horz | PNP - 3A OF 27 | STA. 18+00 TO STA. 22+00

F.A.P. RTE.	SECTION	COUNTY	TOTAL SHEETS	SHEET NO.
591	13R-2;14R-1 & BR-1(D);15R-1	KENDALL	429	60
FINAL SUBMITTAL			CONTRACT NO. 66985	
ILLINOIS FED. AID PROJECT				