
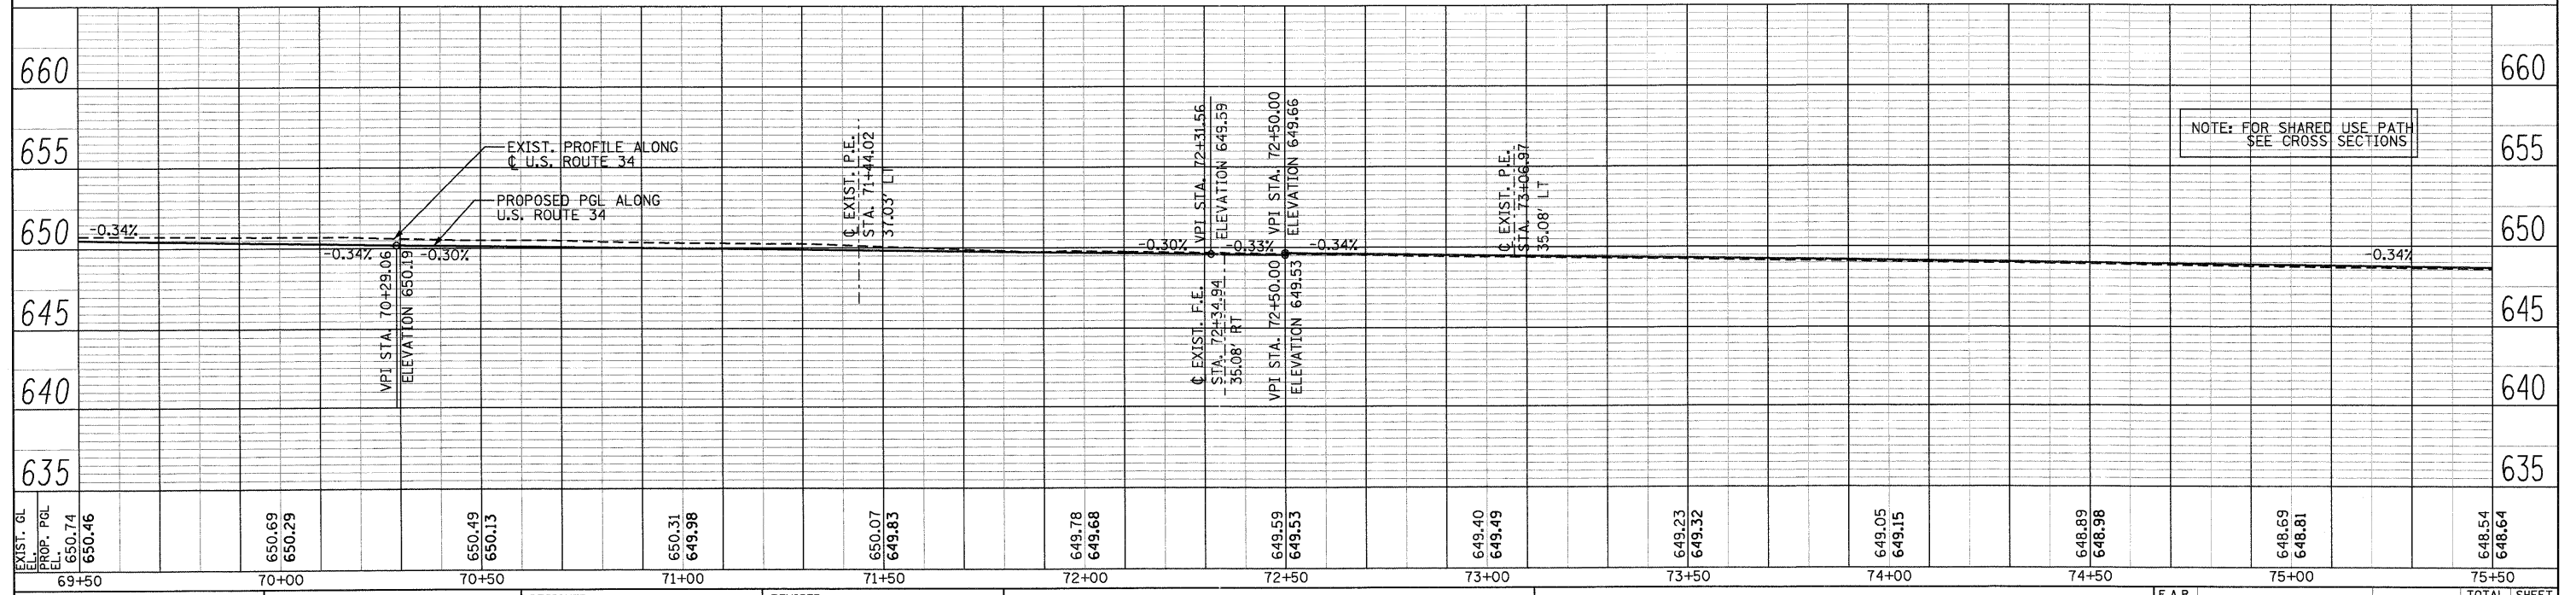
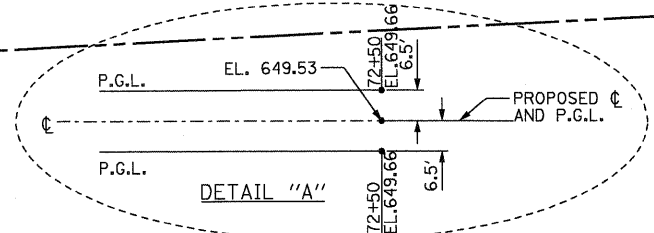


PLAN	SURVEYED	DATE
	PLOTTED	
	CHECKED	
	BY	
	NO. OF WAY CHECKED	
	DATE	
	FILE NAME	

PROFILE	SURVEYED	DATE
	PLOTTED	
	CHECKED	
	BY	
	NO. OF WAY CHECKED	
	DATE	
	FILE NAME	

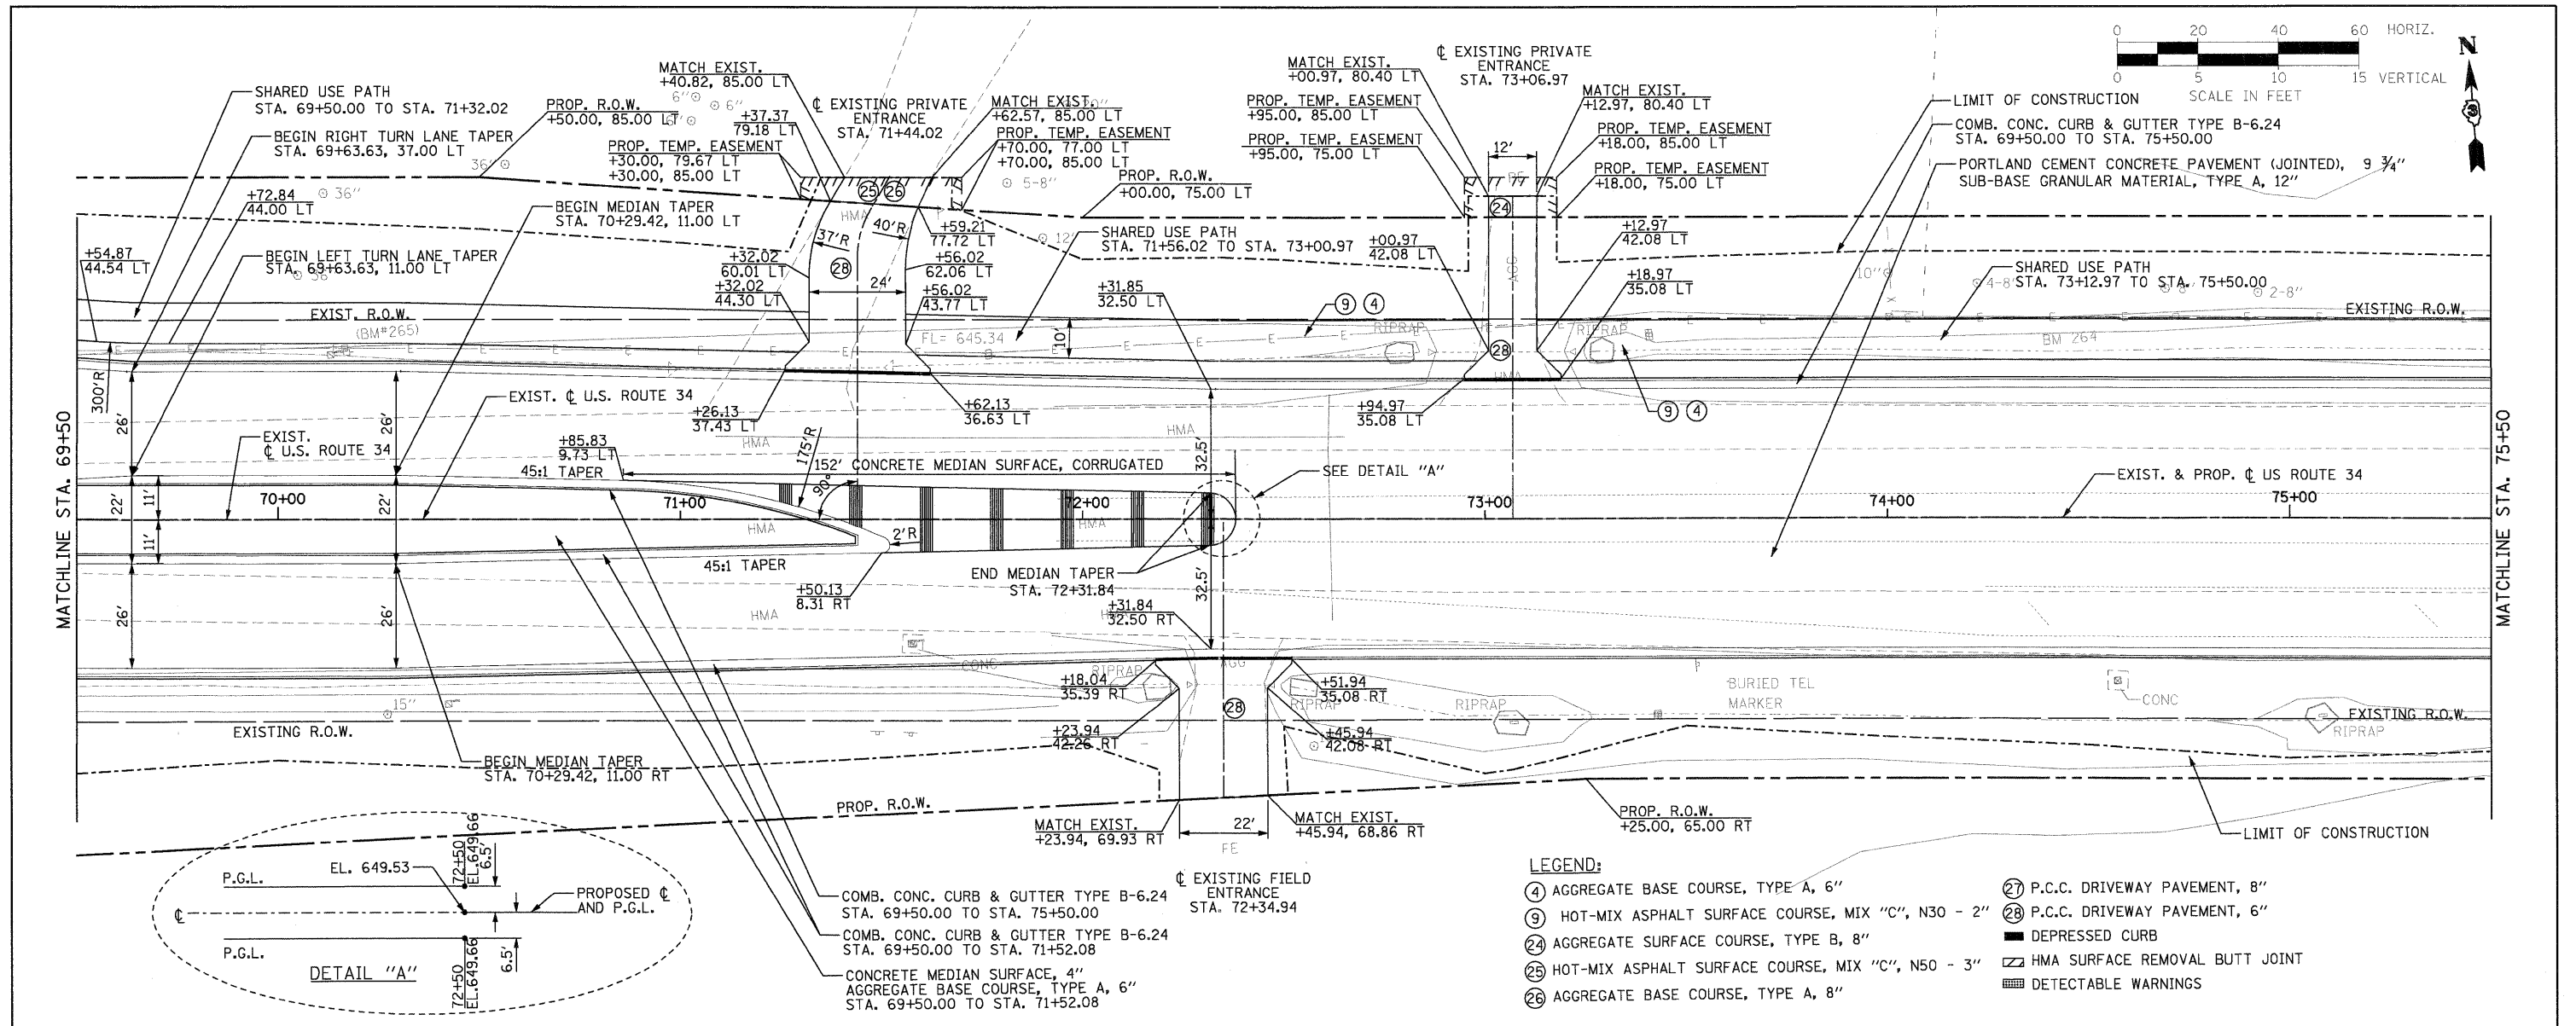

FILE NAME	= D366785-ah-12plnpr.f.dgn
DESIGNED	- MMS
DRAWN	- MMS
CHECKED	- KJB
DATE	- 08-18-2011
PLLOT SCALE	= 28
PLLOT DATE	= 19-AUG-2011 08:15

REVISED	-
REVISED	-
REVISED	-
REVISED	-

**STATE OF ILLINOIS  
DEPARTMENT OF TRANSPORTATION**

**U.S. 34 PLAN & PROFILE**

SCALE: 1"=20' Horiz    PNP - 12 OF 27    STA. 69+50 TO STA. 75+50

F.A.P. RTE.	SECTION	COUNTY	TOTAL SHEETS	SHEET NO.
591	13R-2;14R-1 & BR-1(1);15R-1	KENDALL	429	73
FINAL SUBMITTAL			CONTRACT NO. 66985	
[ILLINOIS] FED. AID PROJECT				