
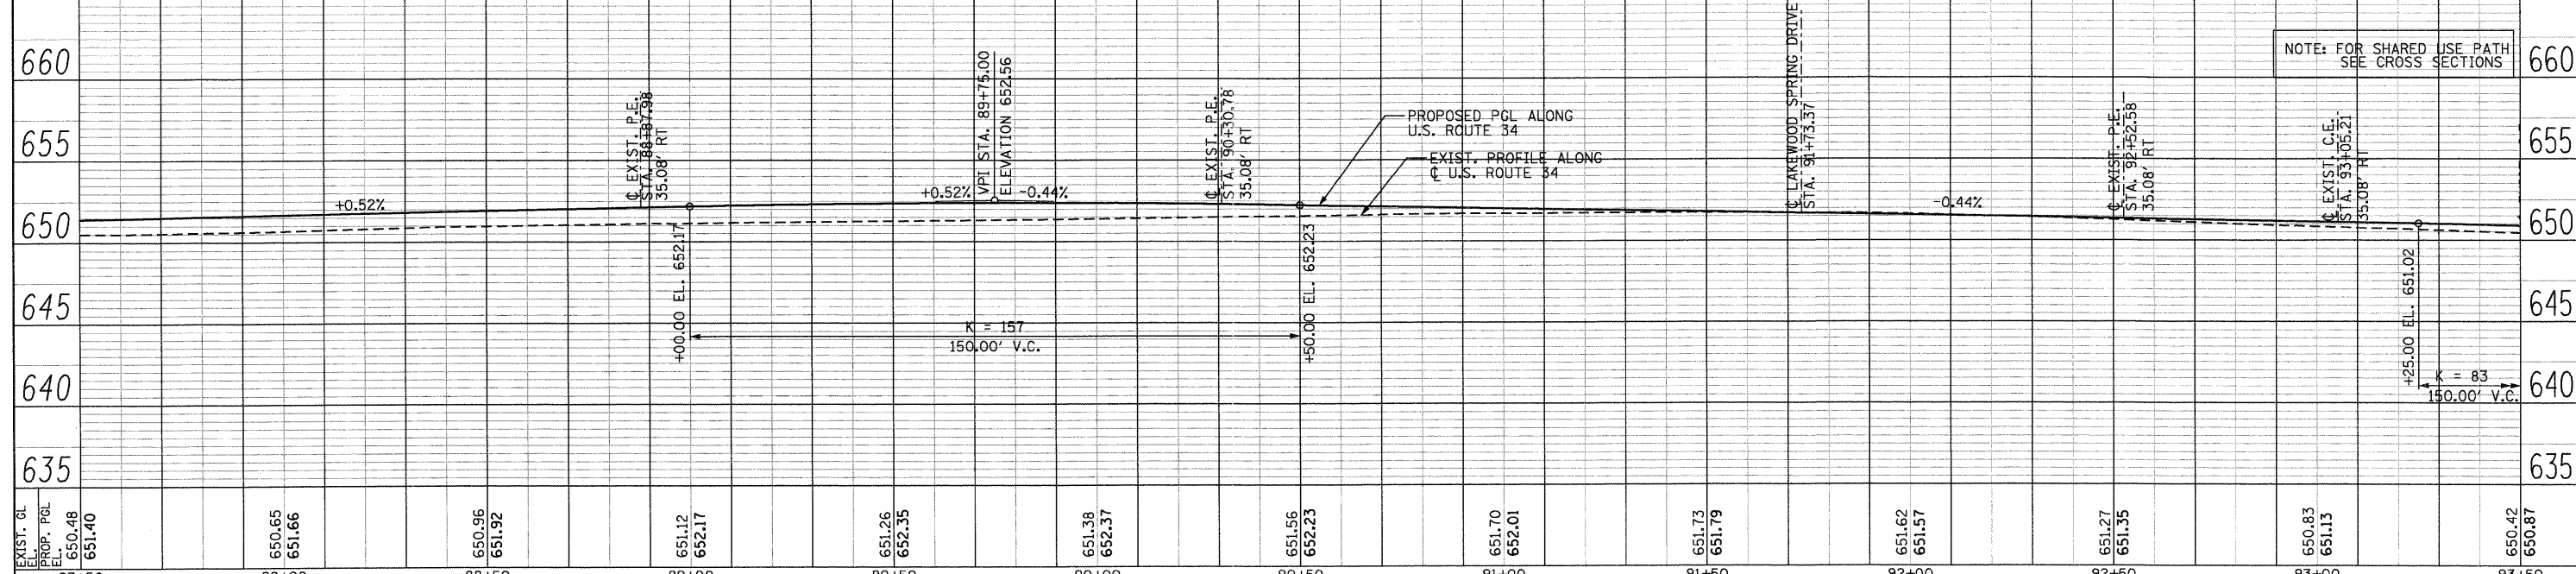
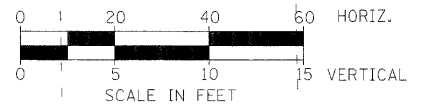


PLAN	SURVEYED	DATE
	PLOTTED	
	GRADES CHECKED	
	STRUCTURE NOTATIONS CHECKED	
	NOTE BOOK NO.	
	DATE	

PROFILE	SURVEYED	DATE
	PLOTTED	
	GRADES CHECKED	
	STRUCTURE NOTATIONS CHECKED	
	NOTE BOOK NO.	
	DATE	

LEGEND:

- ④ AGGREGATE BASE COURSE, TYPE A, 6"
- ⑨ HOT-MIX ASPHALT SURFACE COURSE, MIX "C", N30 - 2"
- ②④ AGGREGATE SURFACE COURSE, TYPE B, 8"
- ②⑤ HOT-MIX ASPHALT SURFACE COURSE, MIX "C", N50 - 3"
- ②⑥ AGGREGATE BASE COURSE, TYPE A, 8"
- ②⑦ P.C.C. DRIVEWAY PAVEMENT, 8"
- ②⑧ P.C.C. DRIVEWAY PAVEMENT, 6"
- DEPRESSED CURB
- ▨ HMA SURFACE REMOVAL BUTT JOINT
- ▨ PROP. CC & G TYPE B-6.24 STA. 87+50.00 TO STA. 90+87.37
- ▨ PORTLAND CEMENT CONCRETE PAVEMENT (JOINTED), 9 3/4"
- ▨ SUB-BASE GRANULAR MATERIAL, TYPE A, 12"
- ▨ SHARED USE PATH STA. 87+50.00 TO STA. 91+22.80

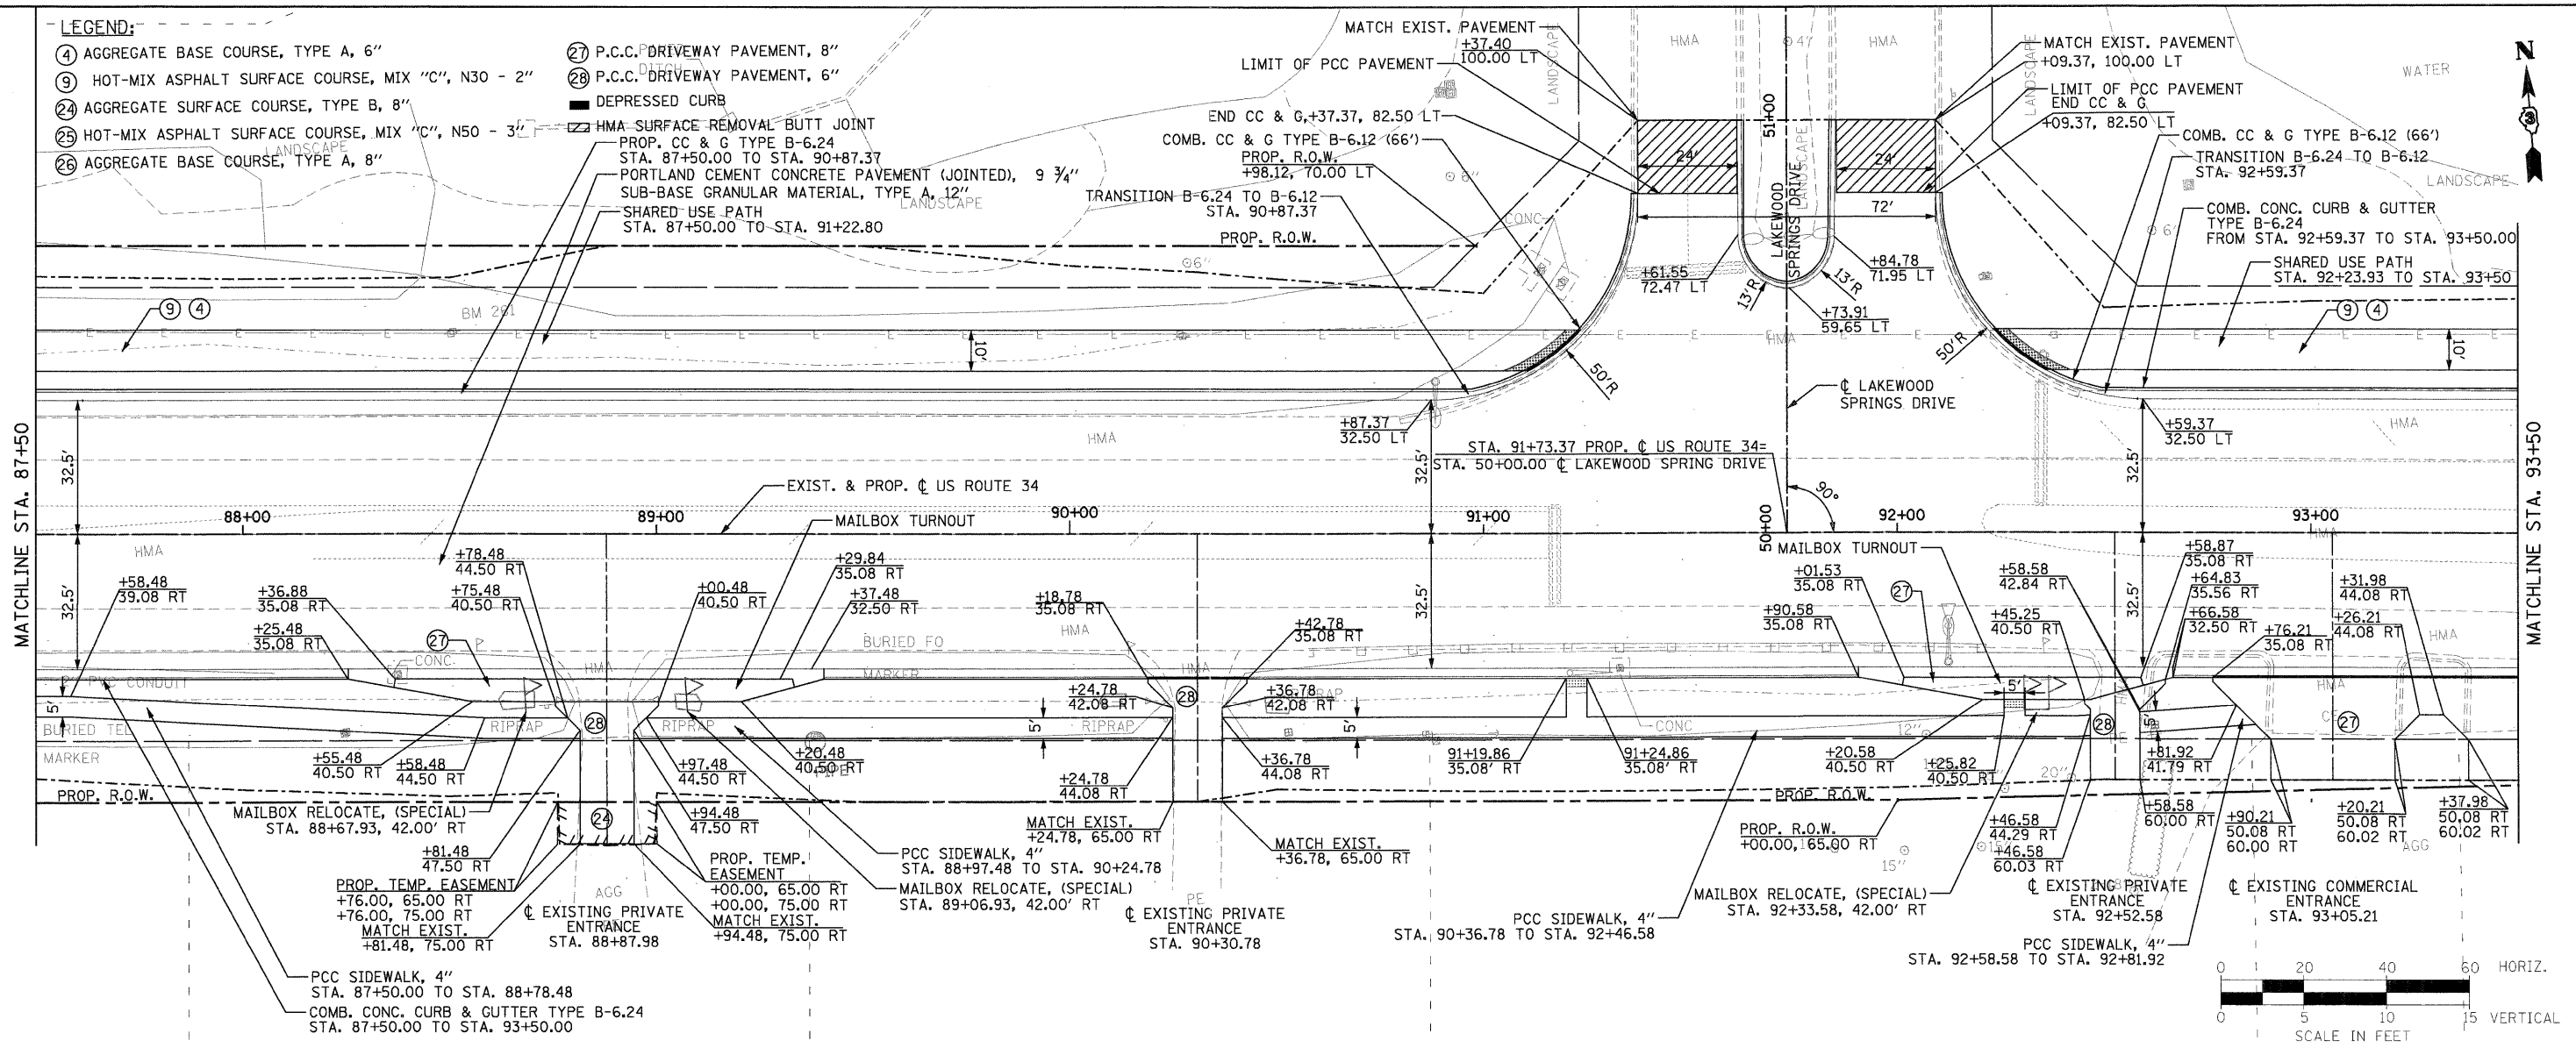

PB Americas, Inc.
 230 WEST MONROE STREET,
 SUITE 900
 CHICAGO, IL 60606
 (312)782-8150

FILE NAME = D366785-sh1-15plan-f.dgn	DESIGNED - MMS	REVISED -
PLOT SCALE = 20	DRAWN - MMS	REVISED -
PLOT DATE = 19-AUG-2011 08:15	CHECKED - KJB	REVISED -
	DATE - 08-18-2011	REVISED -

**STATE OF ILLINOIS
 DEPARTMENT OF TRANSPORTATION**

U.S. 34 PLAN & PROFILE		
SCALE: 1"=20' Horiz	PNP - 15 OF 27	STA. 87+50 TO STA. 93+50

F.A.P. RTE.	SECTION	COUNTY	TOTAL SHEETS NO.	SHEET NO.
591	13R-2;14R-1 & BR-1(1);15R-1	KENDALL	429	76
FINAL SUBMITTAL			CONTRACT NO. 66985	
[ILLINOIS] FED. AID PROJECT				