

LEGEND

- ① TEMP PVMT MARKING, LINE 4" (WHITE)
- ② TEMP PVMT MARKING, LINE 4" (YELLOW)
- ③ TEMP PVMT MARKING, LINE 4" (DOUBLE YELLOW)
- ④ TEMP PVMT MARKING, LINE 12" (YELLOW)
- ⑤ TEMP PVMT MARKING, LINE 8" (WHITE)
- ⑥ TEMP PVMT MARKING, LINE 8" (2' DASH-6' SKIP WHITE)
- ⑦ TEMP PVMT MARKING, LINE 24" (WHITE)


- TEMPORARY PAVEMENT (HMA BINDER IL-19mm) 9"
- ↑ TRAFFIC FLOW ARROW
- TEMPORARY CONCRETE BARRIER
- ↓ SIGN
- PAVEMENT PATCHES

- BARRICADE TYPE II OR DRUM WITH STEADY BURN MONODIRECTIONAL LIGHT @ 50' C-C ON TAPER AND 100' C-C ON TANGENT OR AS SHOWN ON THE PLAN
- ▬ BARRICADE TYPE III WITH FLASHING MONODIRECTIONAL LIGHTS
- ▬ ARROW BOARD
- ▬ IMPACT ATTENUATORS, TEMPORARY (SEVERE USE, NARROW), TEST LEVEL 3


W2-II15(O)-3618
R2-1-3648
R2-1106-3618
PROP. R.O.W.

WORK ZONE
SPEED LIMIT
35
#375 FINE MINIMUM

W20-1(O)
48 X 48
M6-4(O)
30 X 18
ROAD CONSTRUCTION AHEAD

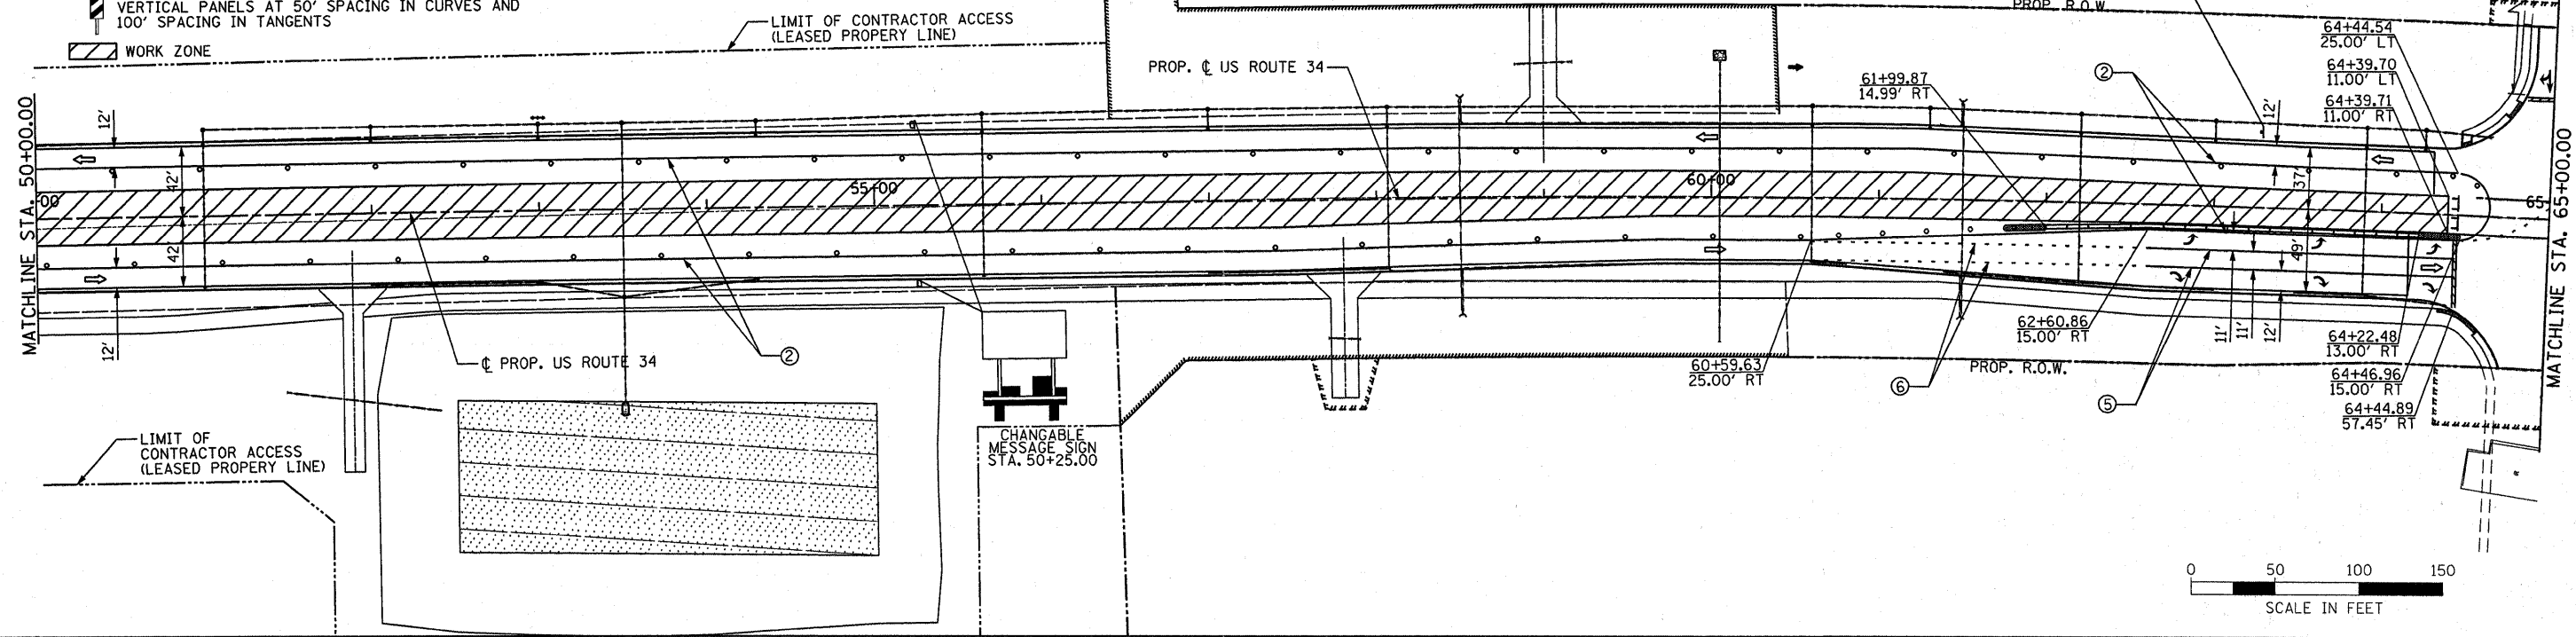

0 50 100 150
SCALE IN FEET

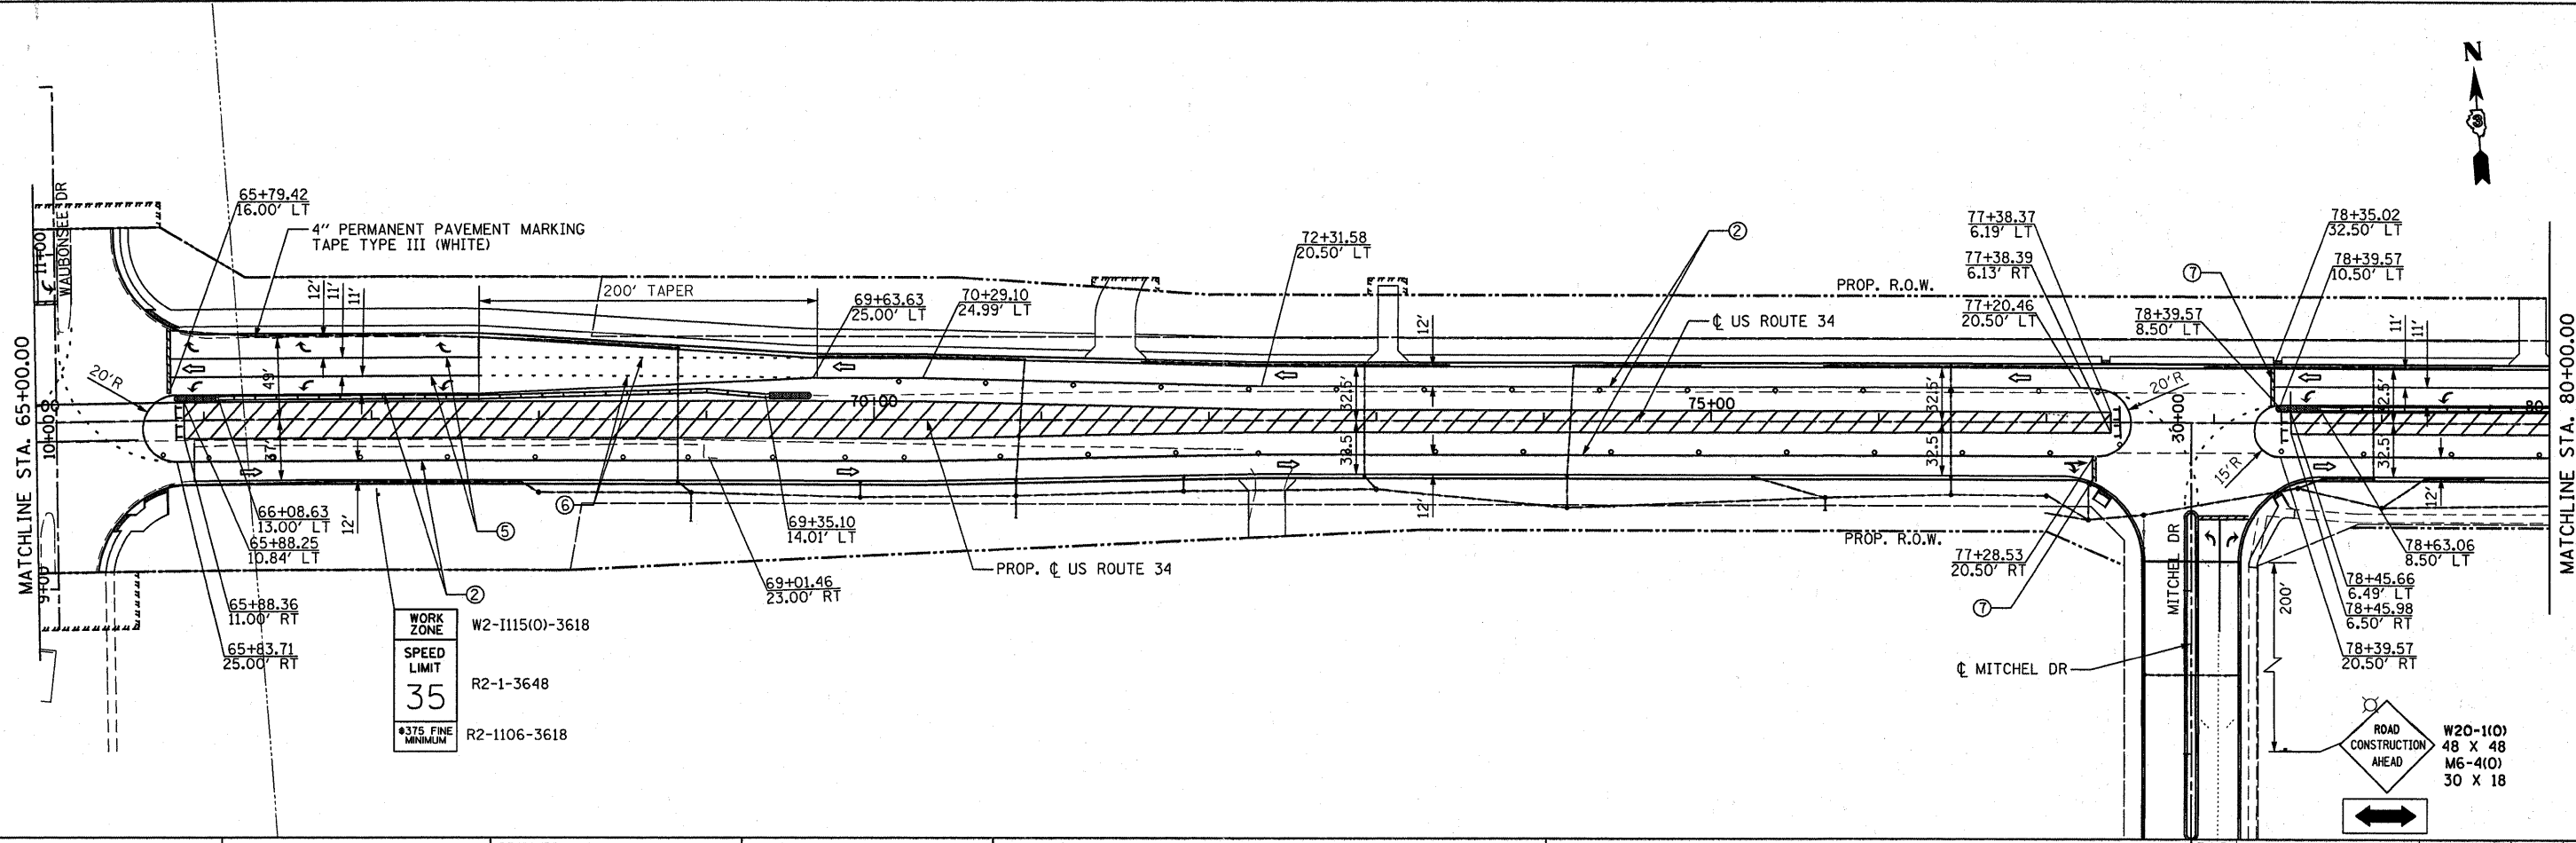

WORK ZONE
SPEED LIMIT
35
#375 FINE MINIMUM

W20-1(O)
48 X 48
M6-4(O)
30 X 18
ROAD CONSTRUCTION AHEAD

PB Americas, Inc.
230 WEST MONROE STREET,
SUITE 900
CHICAGO, IL 60606
(312)782-8150

FILE NAME = duncenbd
PLOT SCALE = 50.0000' / 1" IN.
PLOT DATE = 11/22/2011

DESIGNED - DM
DRAWN - MMS
CHECKED - KJB
DATE - 08-18-2011

REVISED - BDD 11/22/2011
REVISED -
REVISED -
REVISED -

**STATE OF ILLINOIS
DEPARTMENT OF TRANSPORTATION**

**SUGGESTED MAINTENANCE OF TRAFFIC
US ROUTE 34 - STAGE III**

SCALE: 1" = 50' MOT - 24 OF 66 STA. 50+00 TO STA. 80+00

F.A.P. RTE.	SECTION	COUNTY	TOTAL SHEETS	SHEET NO.
591	13R-2;14R-1 & BR-(1);15R-1	KENDALL	429	112
FINAL SUBMITTAL			CONTRACT NO. 66985	
ILLINOIS FED. AID PROJECT				