


FINN	SURVEYED	DATE
SURVEY	PLOTTED	BY
NOTE BOOK	TEMPLATE	
NO.	AREAS CHECKED	

ORIGINAL	SURVEYED	DATE
SURVEY	PLOTTED	BY
NOTE BOOK	TEMPLATE	
NO.	AREAS CHECKED	

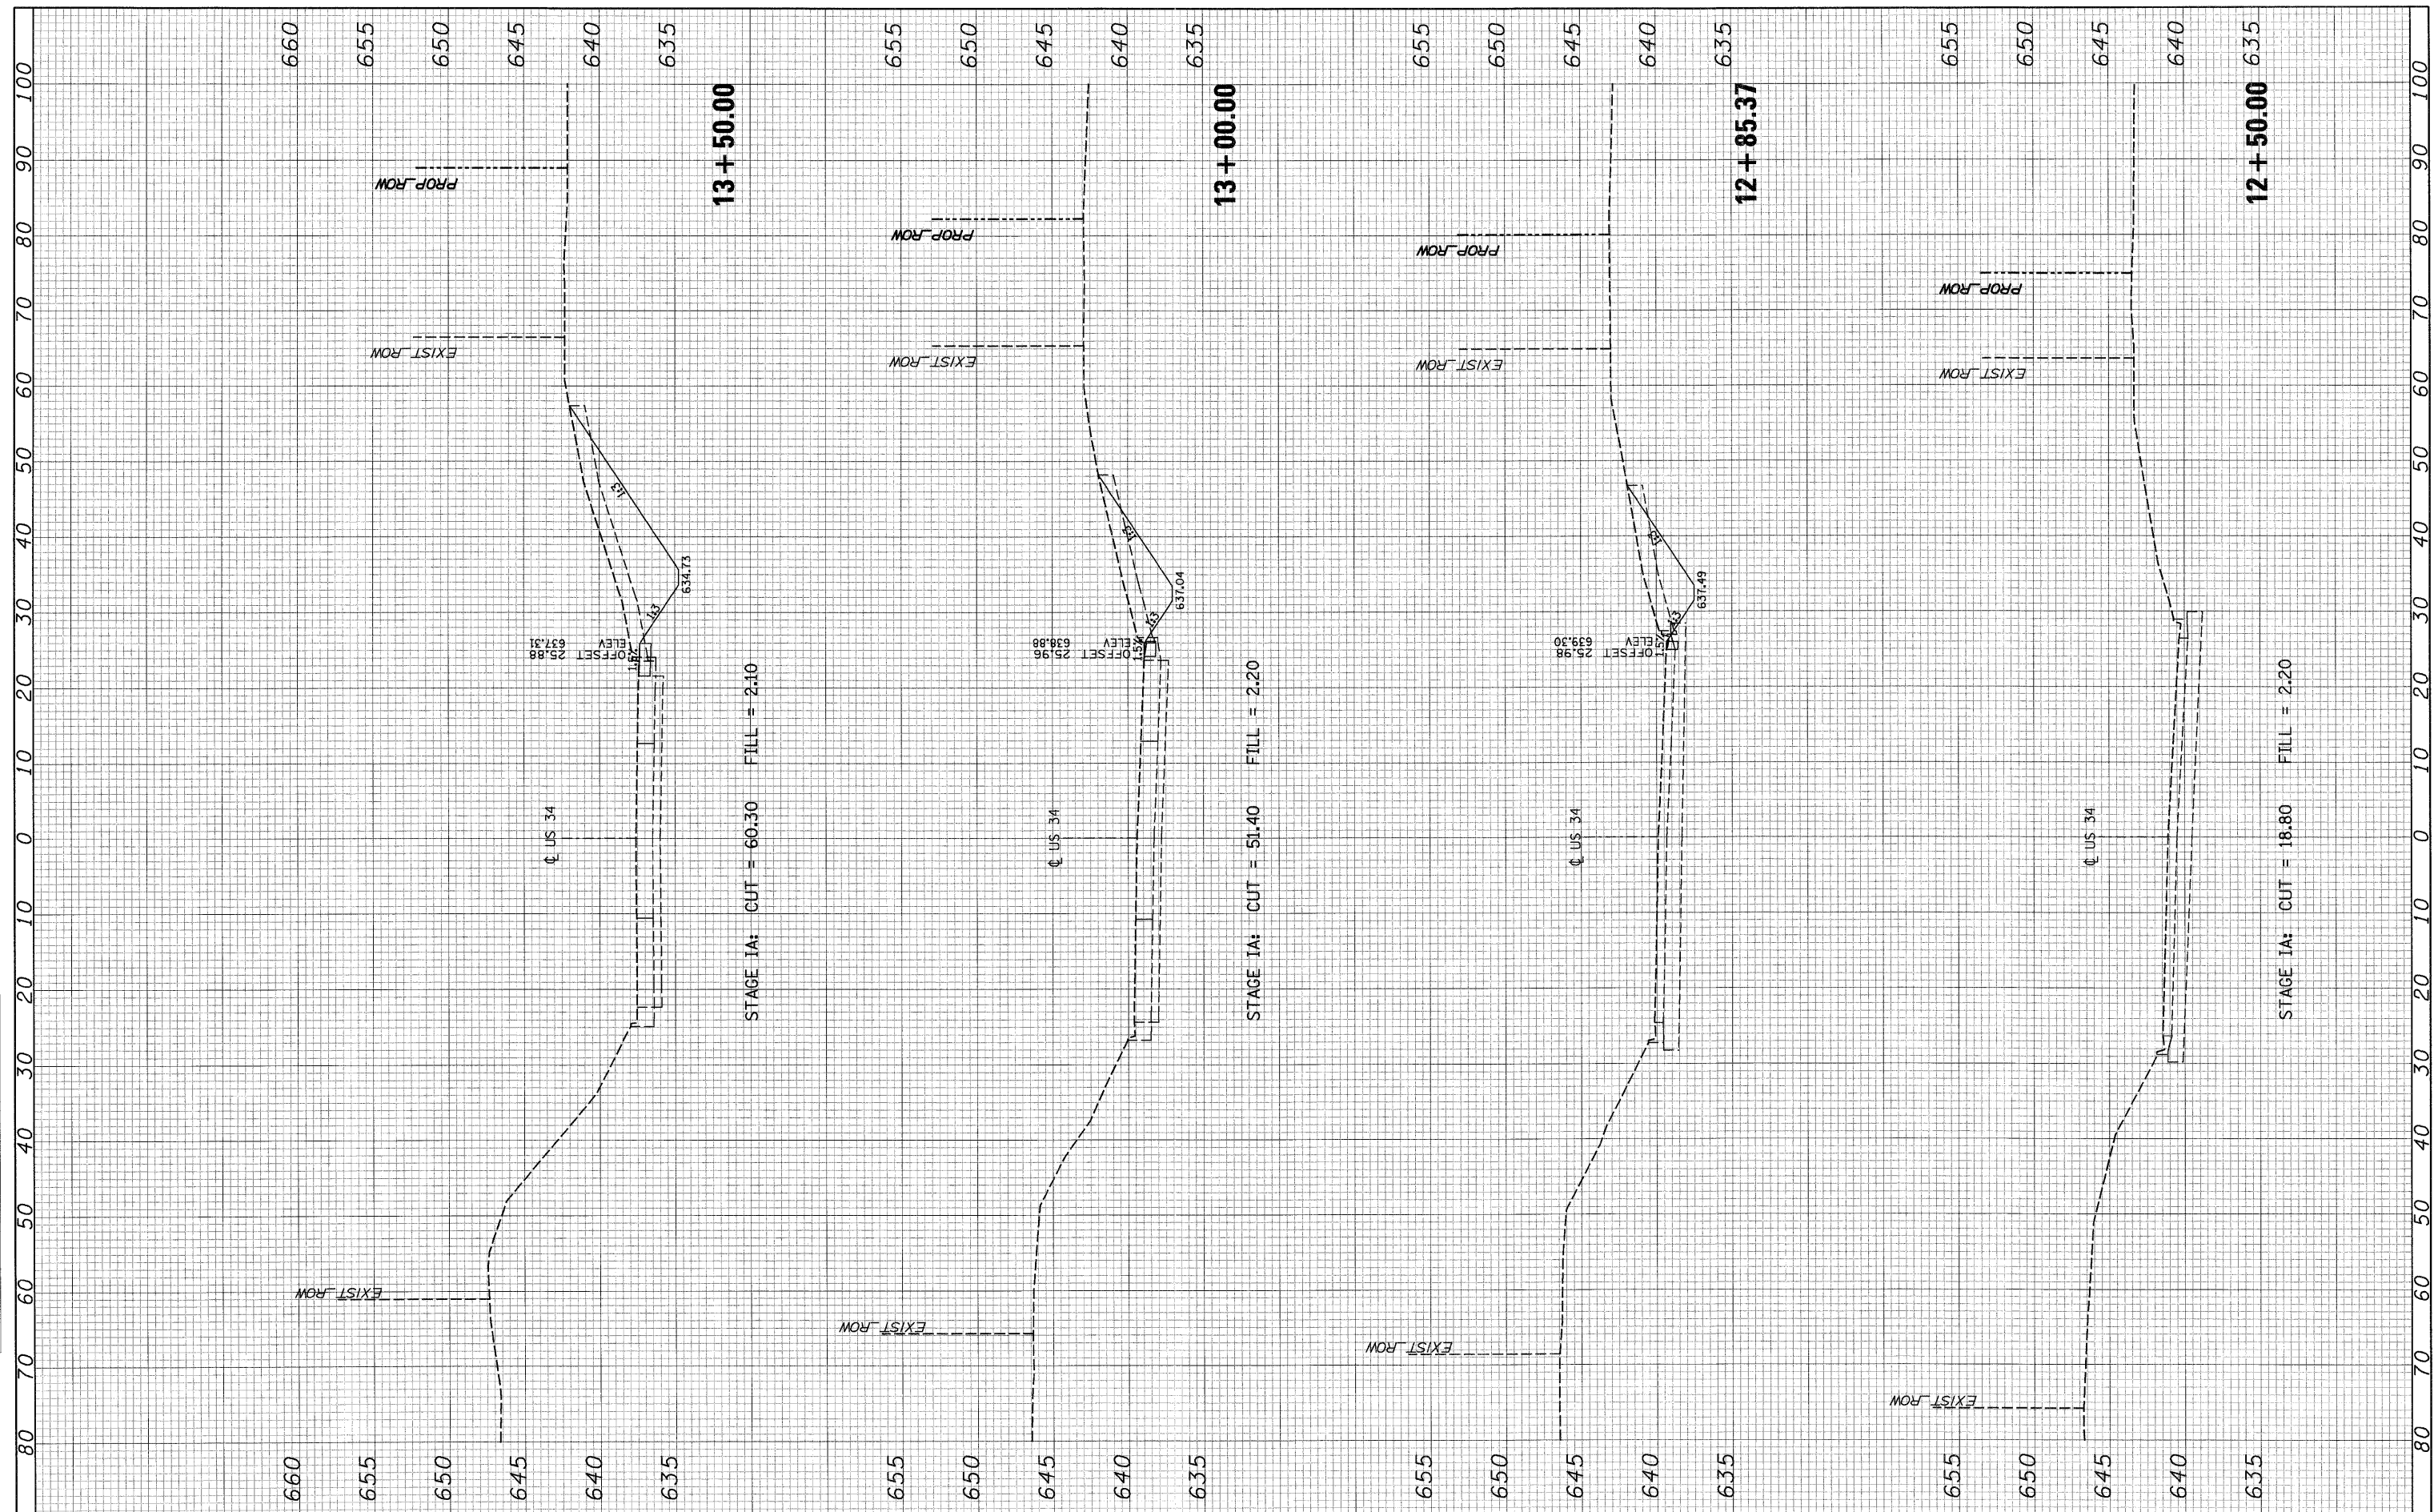

FILE NAME =	USER NAME = US34XSEC-HOTstageIA-Sheets	DESIGNED - MMS	REVISED -	<b>STATE OF ILLINOIS DEPARTMENT OF TRANSPORTATION</b>	<b>SUGGESTED MAINTENANCE OF TRAFFIC US ROUTE 34 - STAGE IA - CROSS SECTIONS</b>	F.A.P. RTE.	SECTION	COUNTY	TOTAL SHEETS	SHEET NO.	
#FILEL*	PLLOT SCALE =	DRAWN - MMS	REVISED -			591	13R-2+14R-1 & BR-1(1)+15R-1	KENDALL	429	118	
	PLLOT DATE = 19-AUG-2011 09:16	CHECKED - KJB	REVISED -			FINAL SUBMITTAL CONTRACT NO. 66985					
		DATE - 08-18-2011	REVISED -			[ILLINOIS] FED. AID PROJECT					

SCALE: MOT 30 OF 66 SHEETS | STA. 12+50.00 TO STA. 13+50.00