


FINAL SURVEY	SURVEYED	BY	DATE
NOTE BOOK	PLOTTED		
NO.	TEMPLATE		
	AREAS CHECKED		

ORIGINAL SURVEY	SURVEYED	BY	DATE
NOTE BOOK	PLOTTED		
NO.	TEMPLATE		
	AREAS CHECKED		

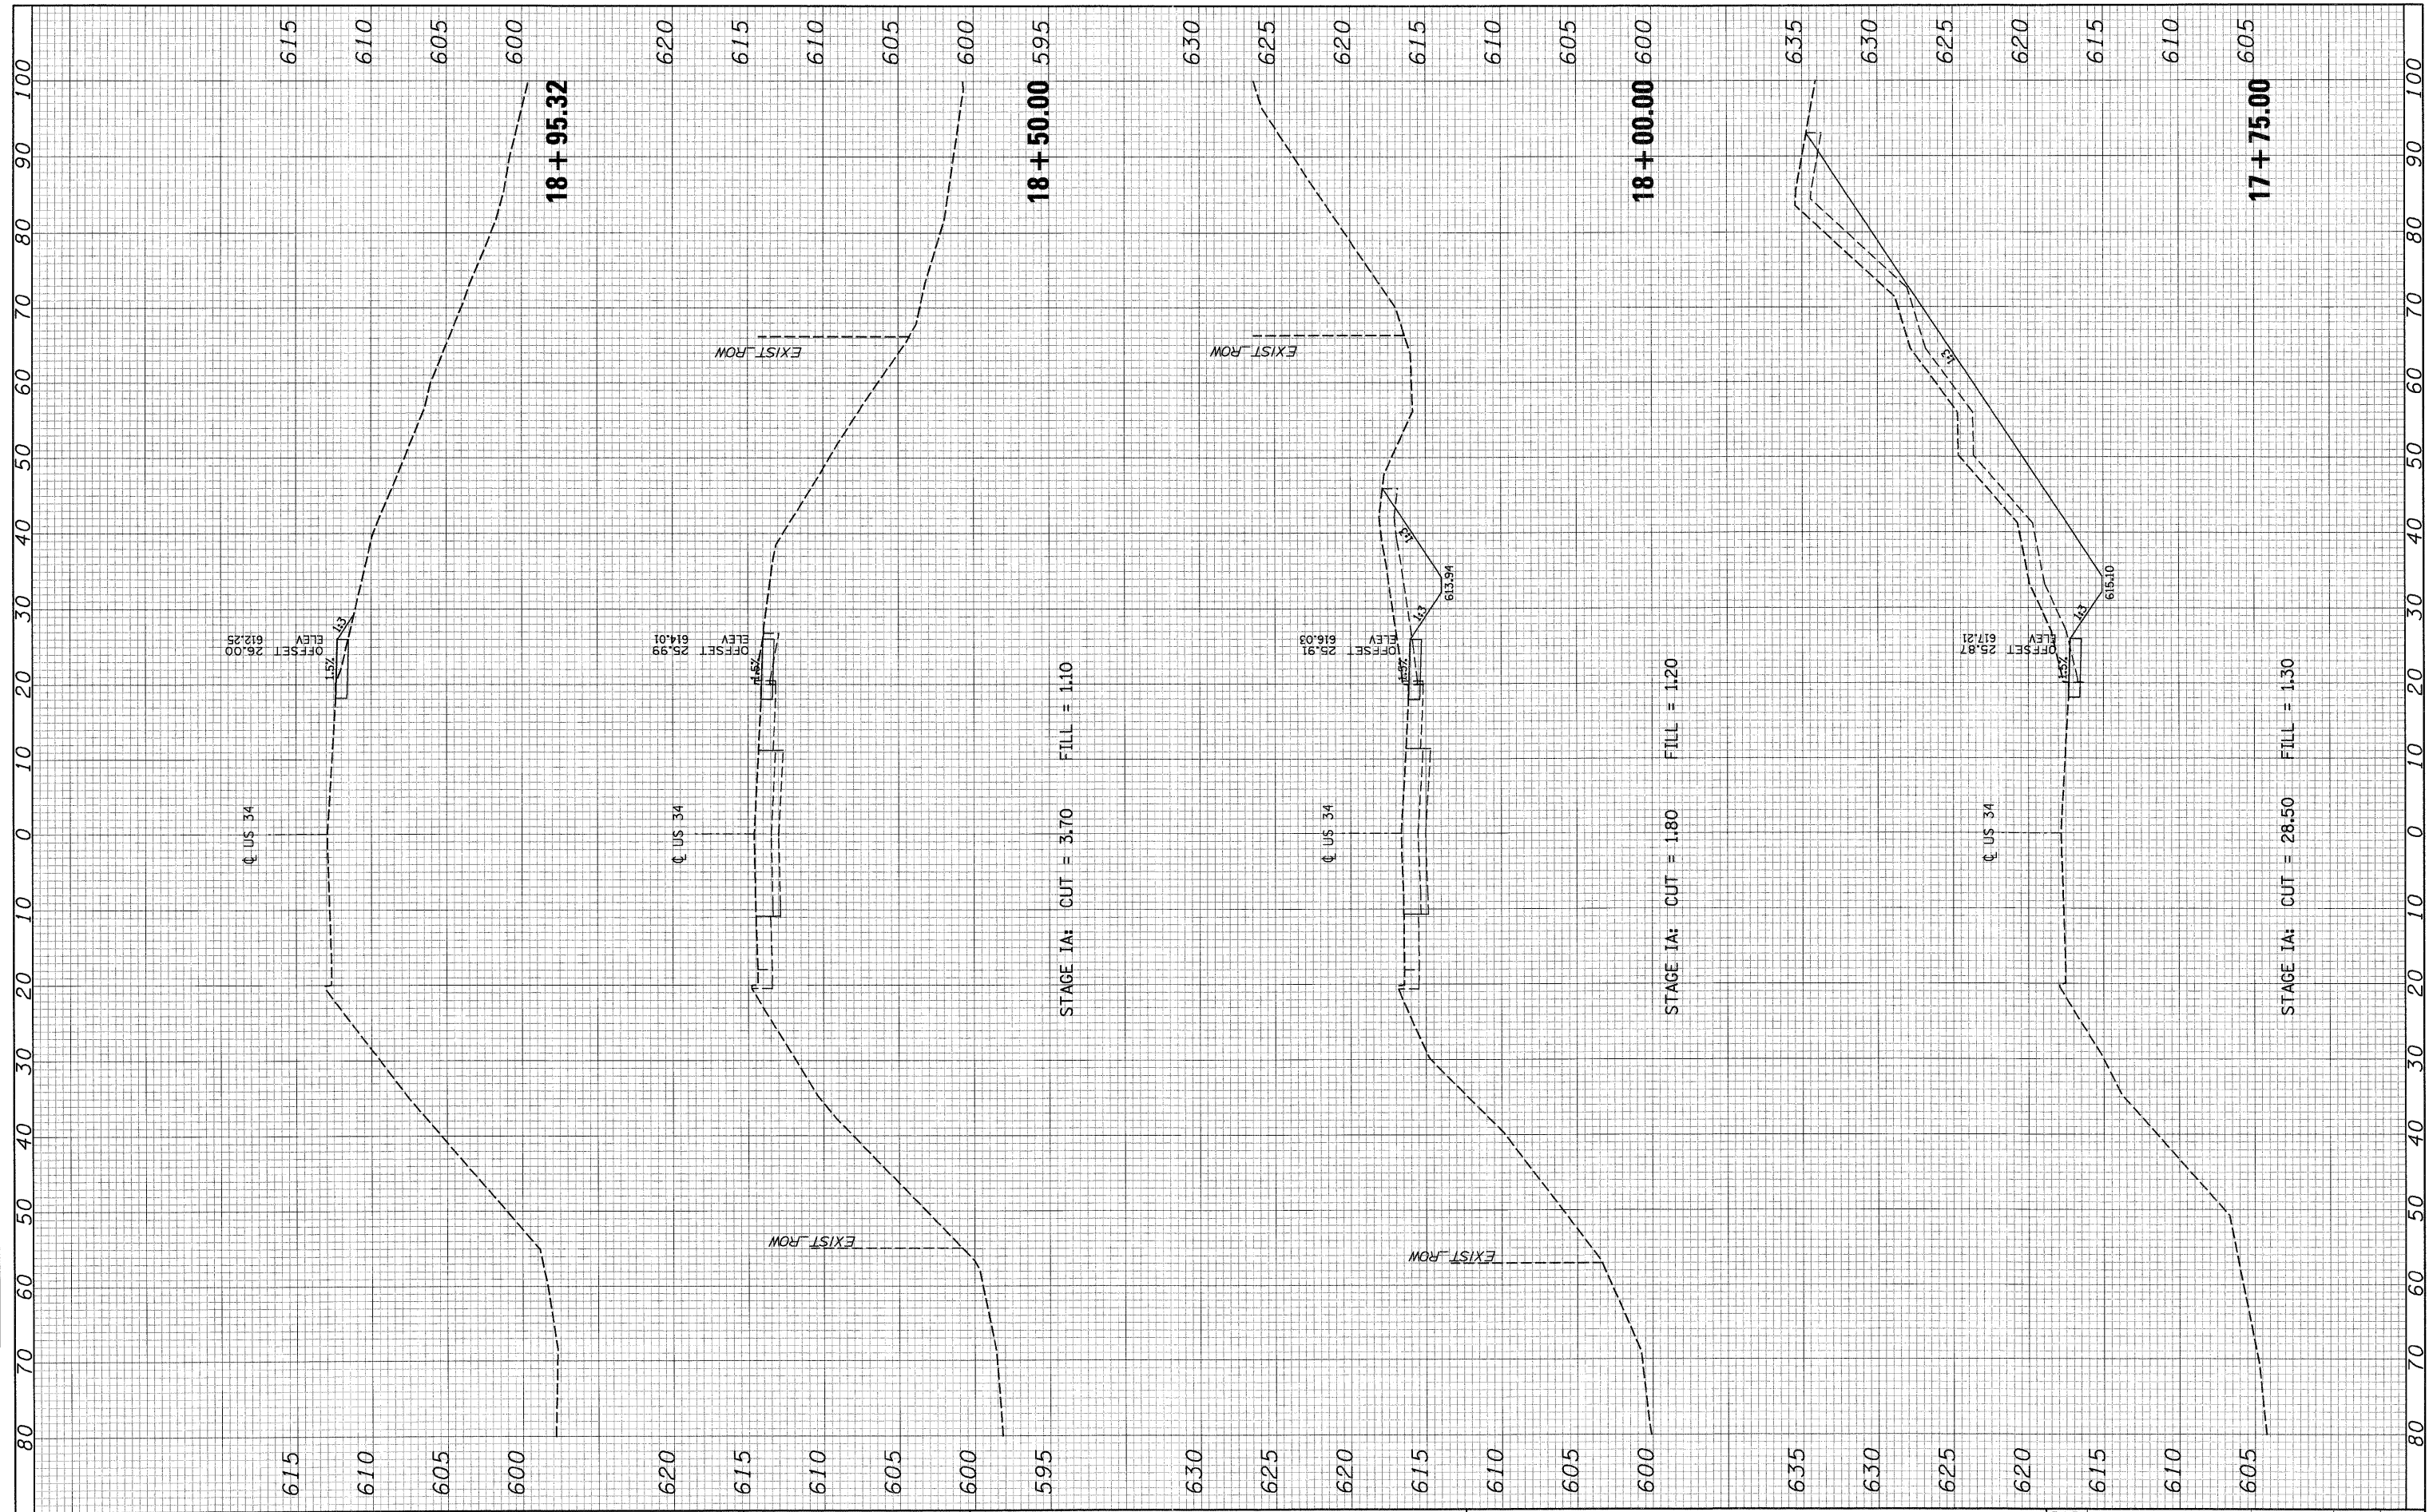

FILE NAME =  
#FILEL#

USER NAME = US34XSEC-MOTstageIA-Sheets  
PLOT SCALE =  
PLOT DATE = 19-AUG-2011 09:16

DESIGNED - MMS  
DRAWN - MMS  
CHECKED - KJB  
DATE - 08-18-2011

REVISED -  
REVISED -  
REVISED -  
REVISED -

**STATE OF ILLINOIS  
DEPARTMENT OF TRANSPORTATION**

**SUGGESTED MAINTENANCE OF TRAFFIC  
US ROUTE 34 - STAGE IA - CROSS SECTIONS**

SCALE: MOT 34 OF 66 SHEETS STA. 17+75.00 TO STA. 18+95.32

F.A.P. RTE.	SECTION	COUNTY	TOTAL SHEETS	SHEET NO.
591	13R-2;14R-1 & BR-1(1);15R-1	KENDALL	429	122
FINAL SUBMITTAL			CONTRACT NO. 66985	
ILLINOIS FED. AID PROJECT				