


FINAL SURVEY	SURVEYED	BY	DATE
NOTE BOOK	PLOTTED		
NO.	TEMPLATE		
	AREAS CHECKED		

ORIGINAL SURVEY	SURVEYED	BY	DATE
NOTE BOOK	PLOTTED		
NO.	TEMPLATE		
	AREAS CHECKED		

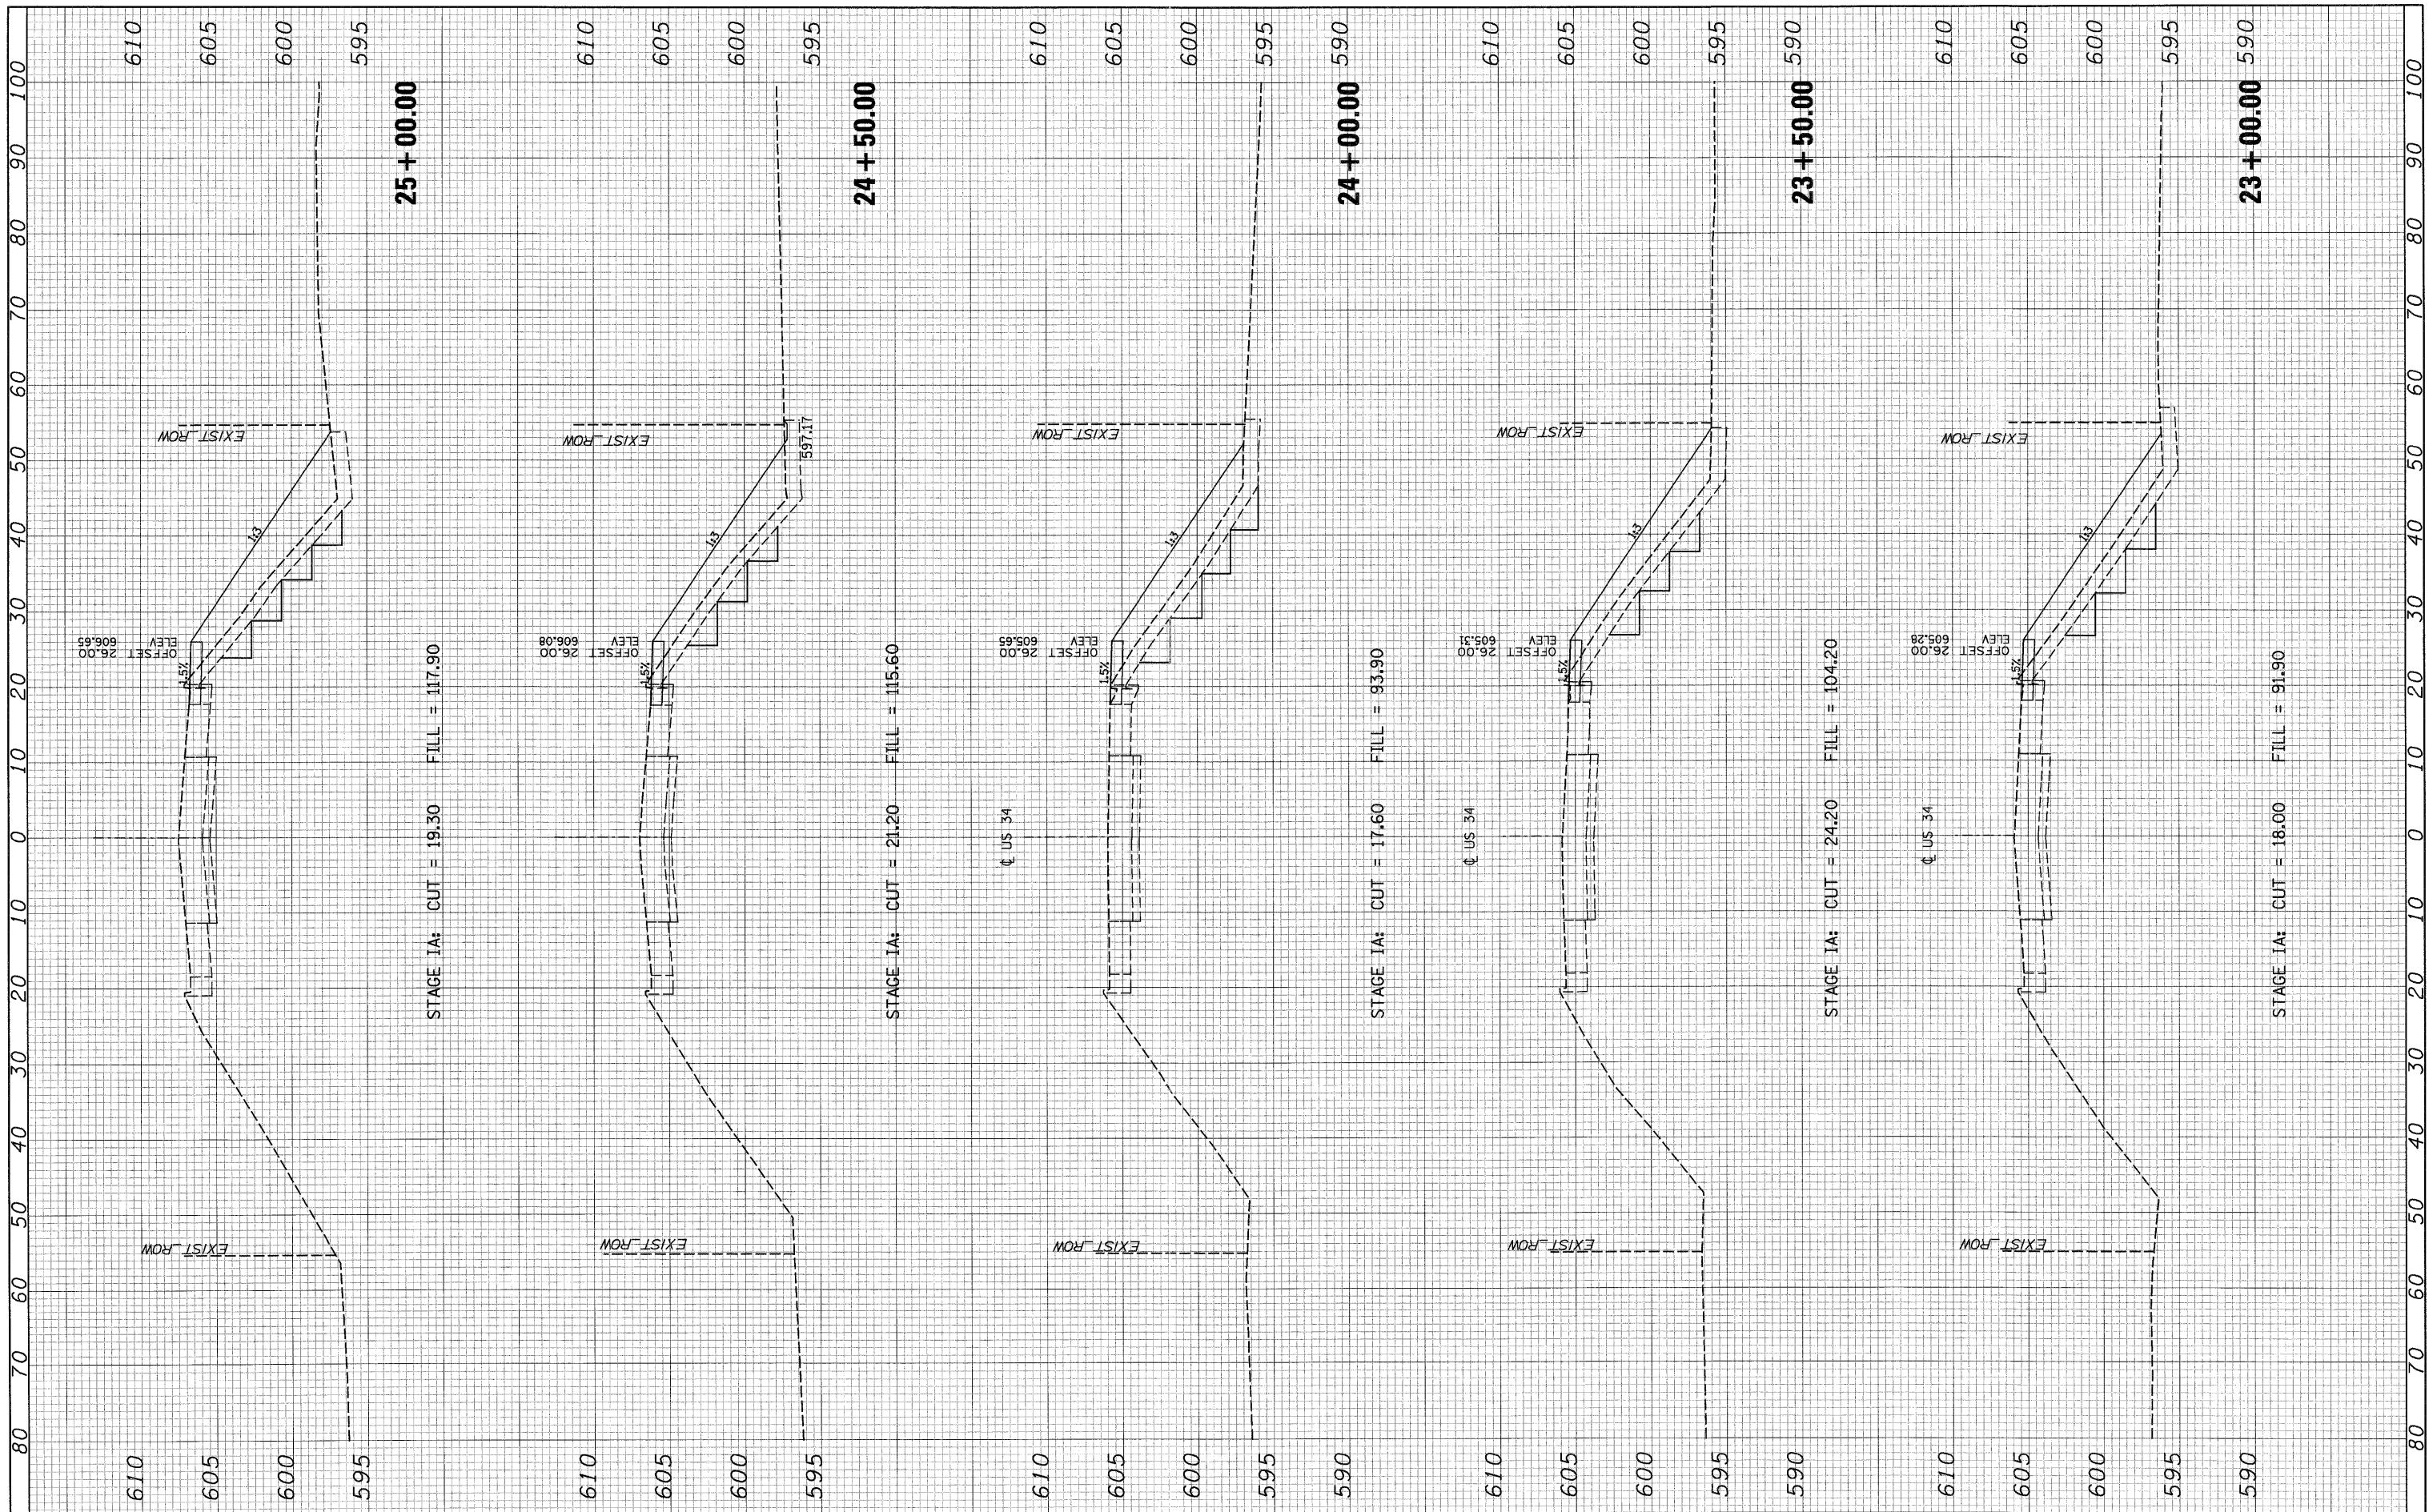

FILE NAME =	USER NAME = US34XSEC-MOTstageIA-Sheets	DESIGNED - MMS	REVISED -	STATE OF ILLINOIS DEPARTMENT OF TRANSPORTATION	SUGGESTED MAINTENANCE OF TRAFFIC US ROUTE 34 - STAGE IA - CROSS SECTIONS			F.A.P. RTE.	SECTION	COUNTY	TOTAL SHEETS	SHEET NO.		
#FILEL\$	PLOT SCALE =	DRAWN - MMS	REVISED -		SCALE:	MOT	36 OF 66 SHEETS	STA. 23+00.00	TO STA. 25+00.00	591	13R-2+14R-1 & BR-1(1)+15R-1	KENDALL	429	124
	PLOT DATE = 19-AUG-2011 09:16	CHECKED - KJB	REVISED -											
		DATE - 08-18-2011	REVISED -											
												FINAL SUBMITTAL CONTRACT NO. 66985 ILLINOIS FED. AID PROJECT		