


FINAL SURVEY NO.	SURVEYED	BY	DATE
	PLOTTED		
	TEMP. DATE		
	AREAS CHECKED		

ORIGINAL SURVEY NO.	SURVEYED	BY	DATE
	PLOTTED		
	TEMP. DATE		
	AREAS CHECKED		

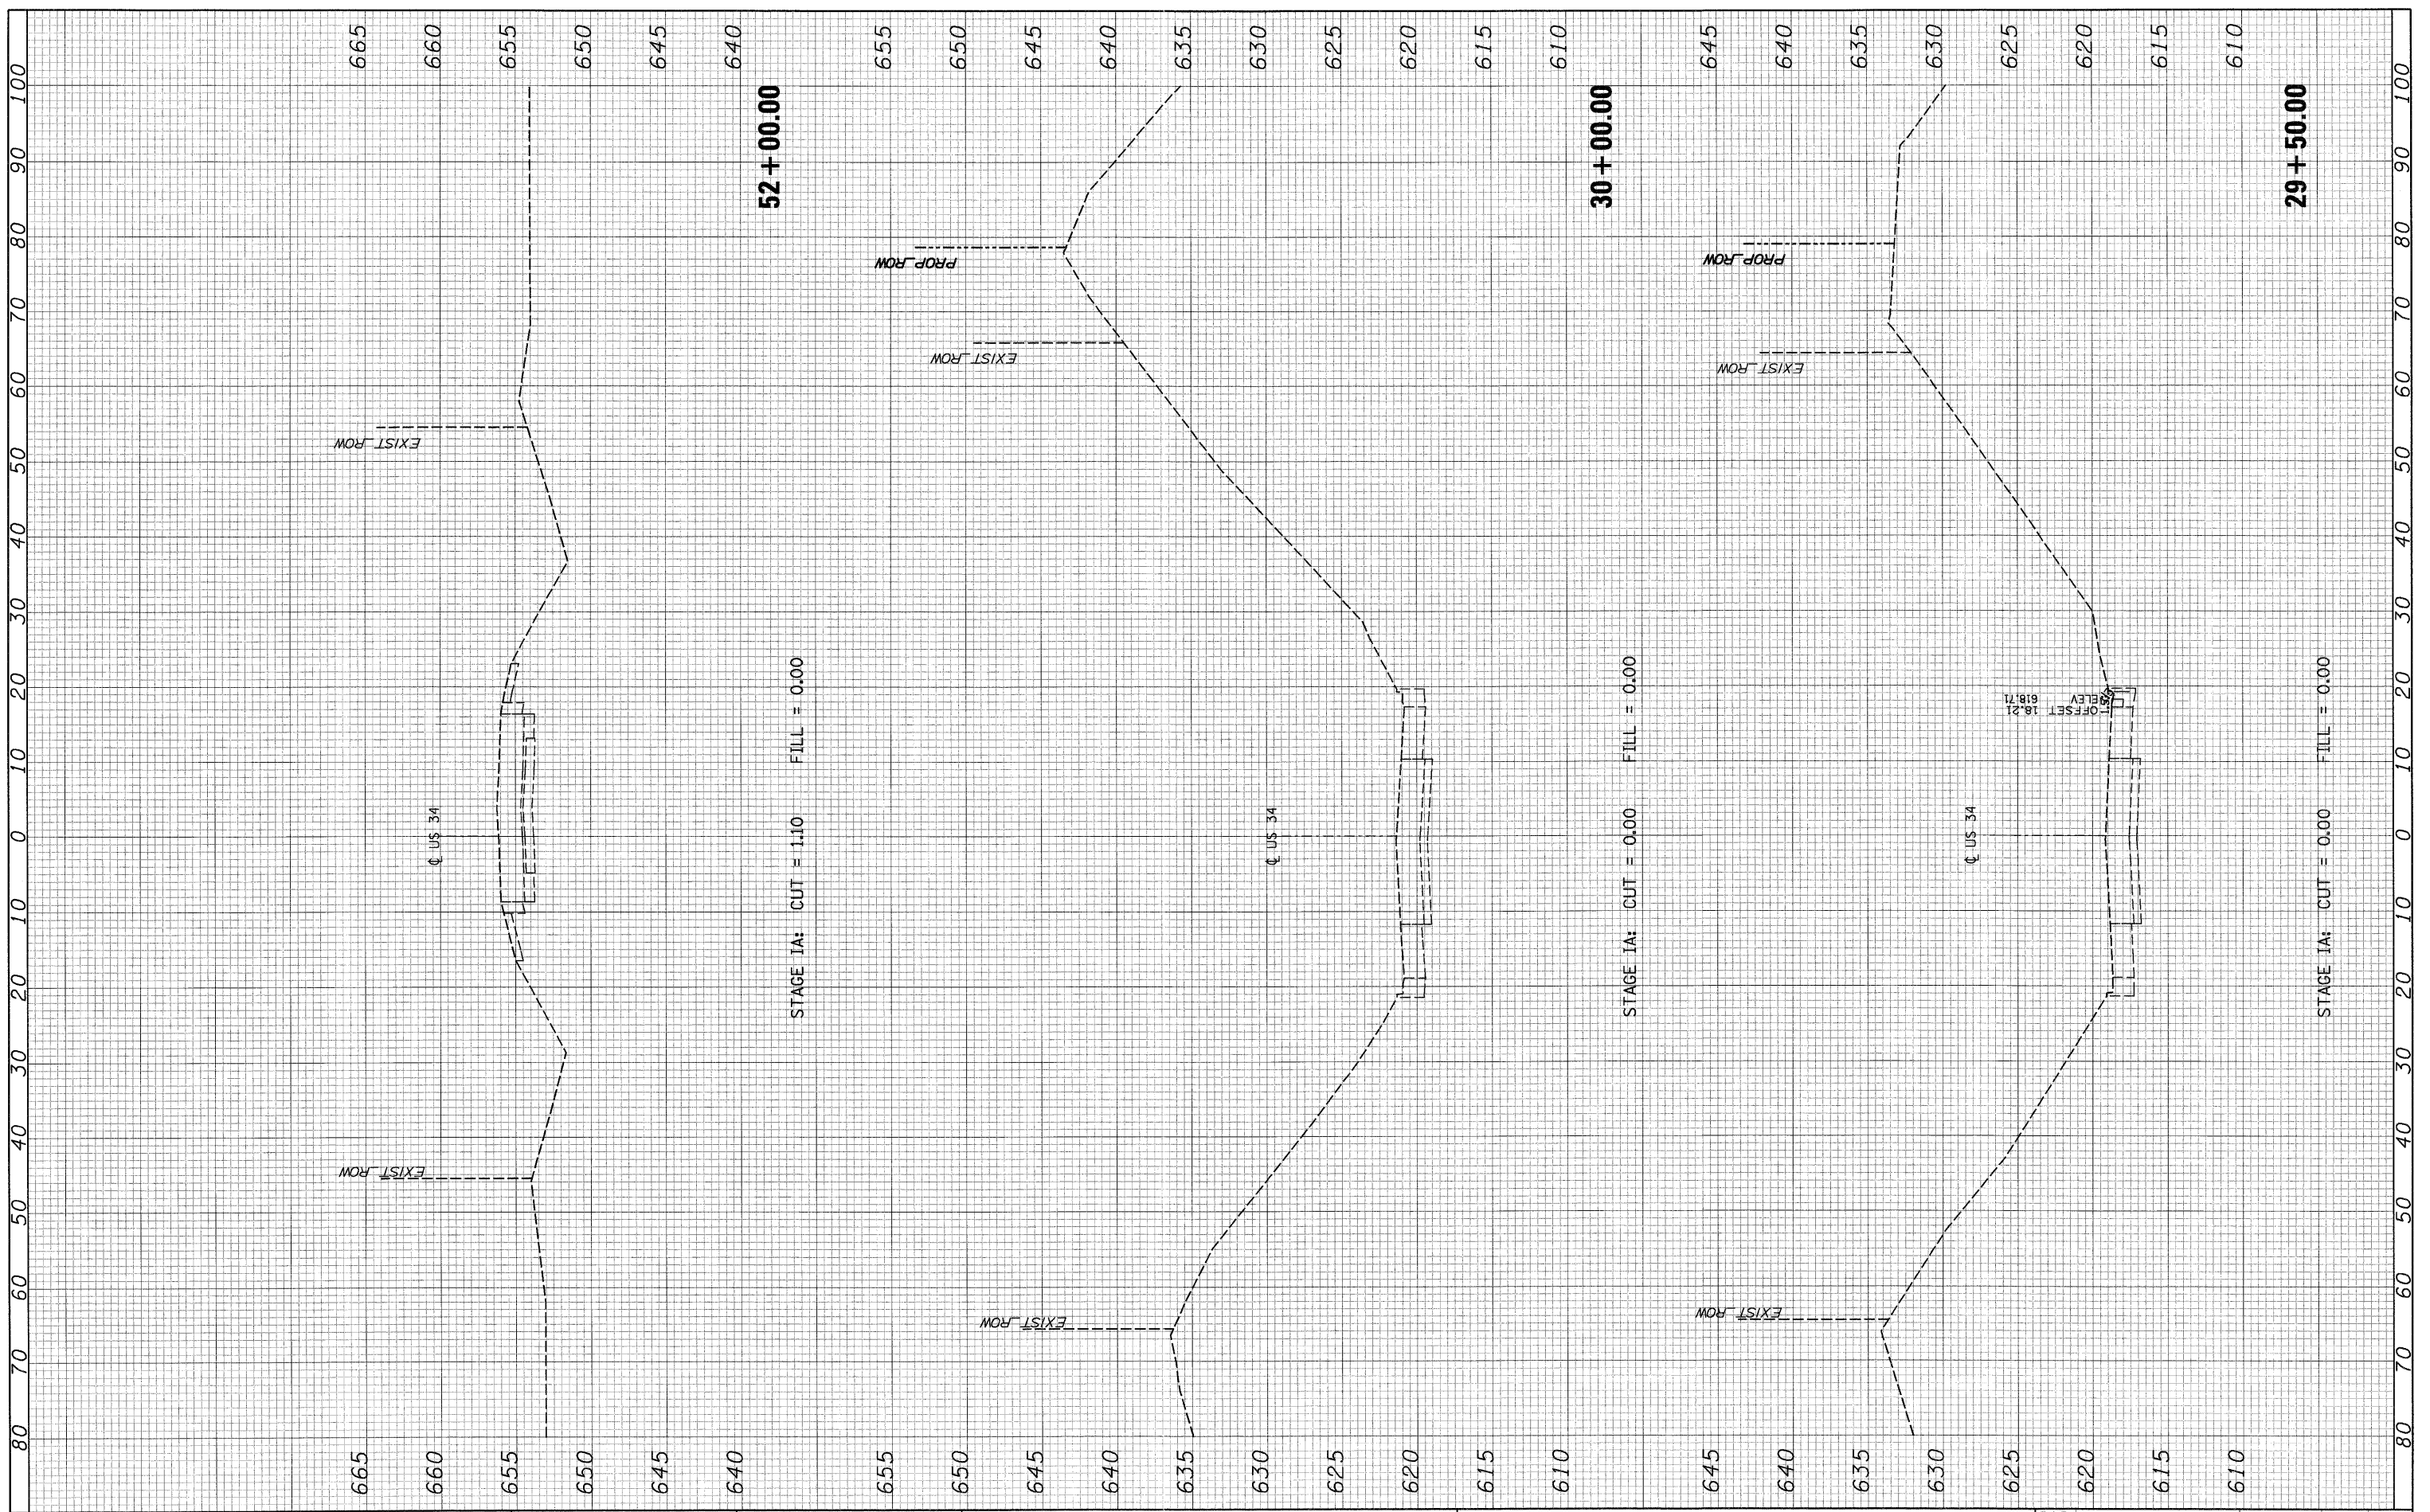

FILE NAME =
#FILE#

USER NAME = US34XSEC-MDTstageIA-Sheets
 PLOT SCALE =
 PLOT DATE = 19-AUG-2011 09:16

DESIGNED - MMS
 DRAWN - MMS
 CHECKED - KJB
 DATE - 08-18-2011

REVISED -
 REVISED -
 REVISED -
 REVISED -

**STATE OF ILLINOIS
 DEPARTMENT OF TRANSPORTATION**

**SUGGESTED MAINTENANCE OF TRAFFIC
 US ROUTE 34 - STAGE IA - CROSS SECTIONS**

SCALE: MOT 39 OF 66 SHEETS STA. 29+50.00 TO STA. 52+00.00

F.A.P. RTE.	SECTION	COUNTY	TOTAL SHEETS	SHEET NO.
591	13R-2;14R-1 & BR-1(0);15R-1	KENDALL	429	127
FINAL SUBMITTAL			CONTRACT NO. 66985	
ILLINOIS FED. AID PROJECT				