


FINAL SURVEY	SURVEYED	BY	DATE
NOTE BOOK	PLOTTED		
NO.	TEMPLATE		
	AREAS CHECKED		

ORIGINAL SURVEY	SURVEYED	BY	DATE
NOTE BOOK	PLOTTED		
NO.	TEMPLATE		
	AREAS CHECKED		

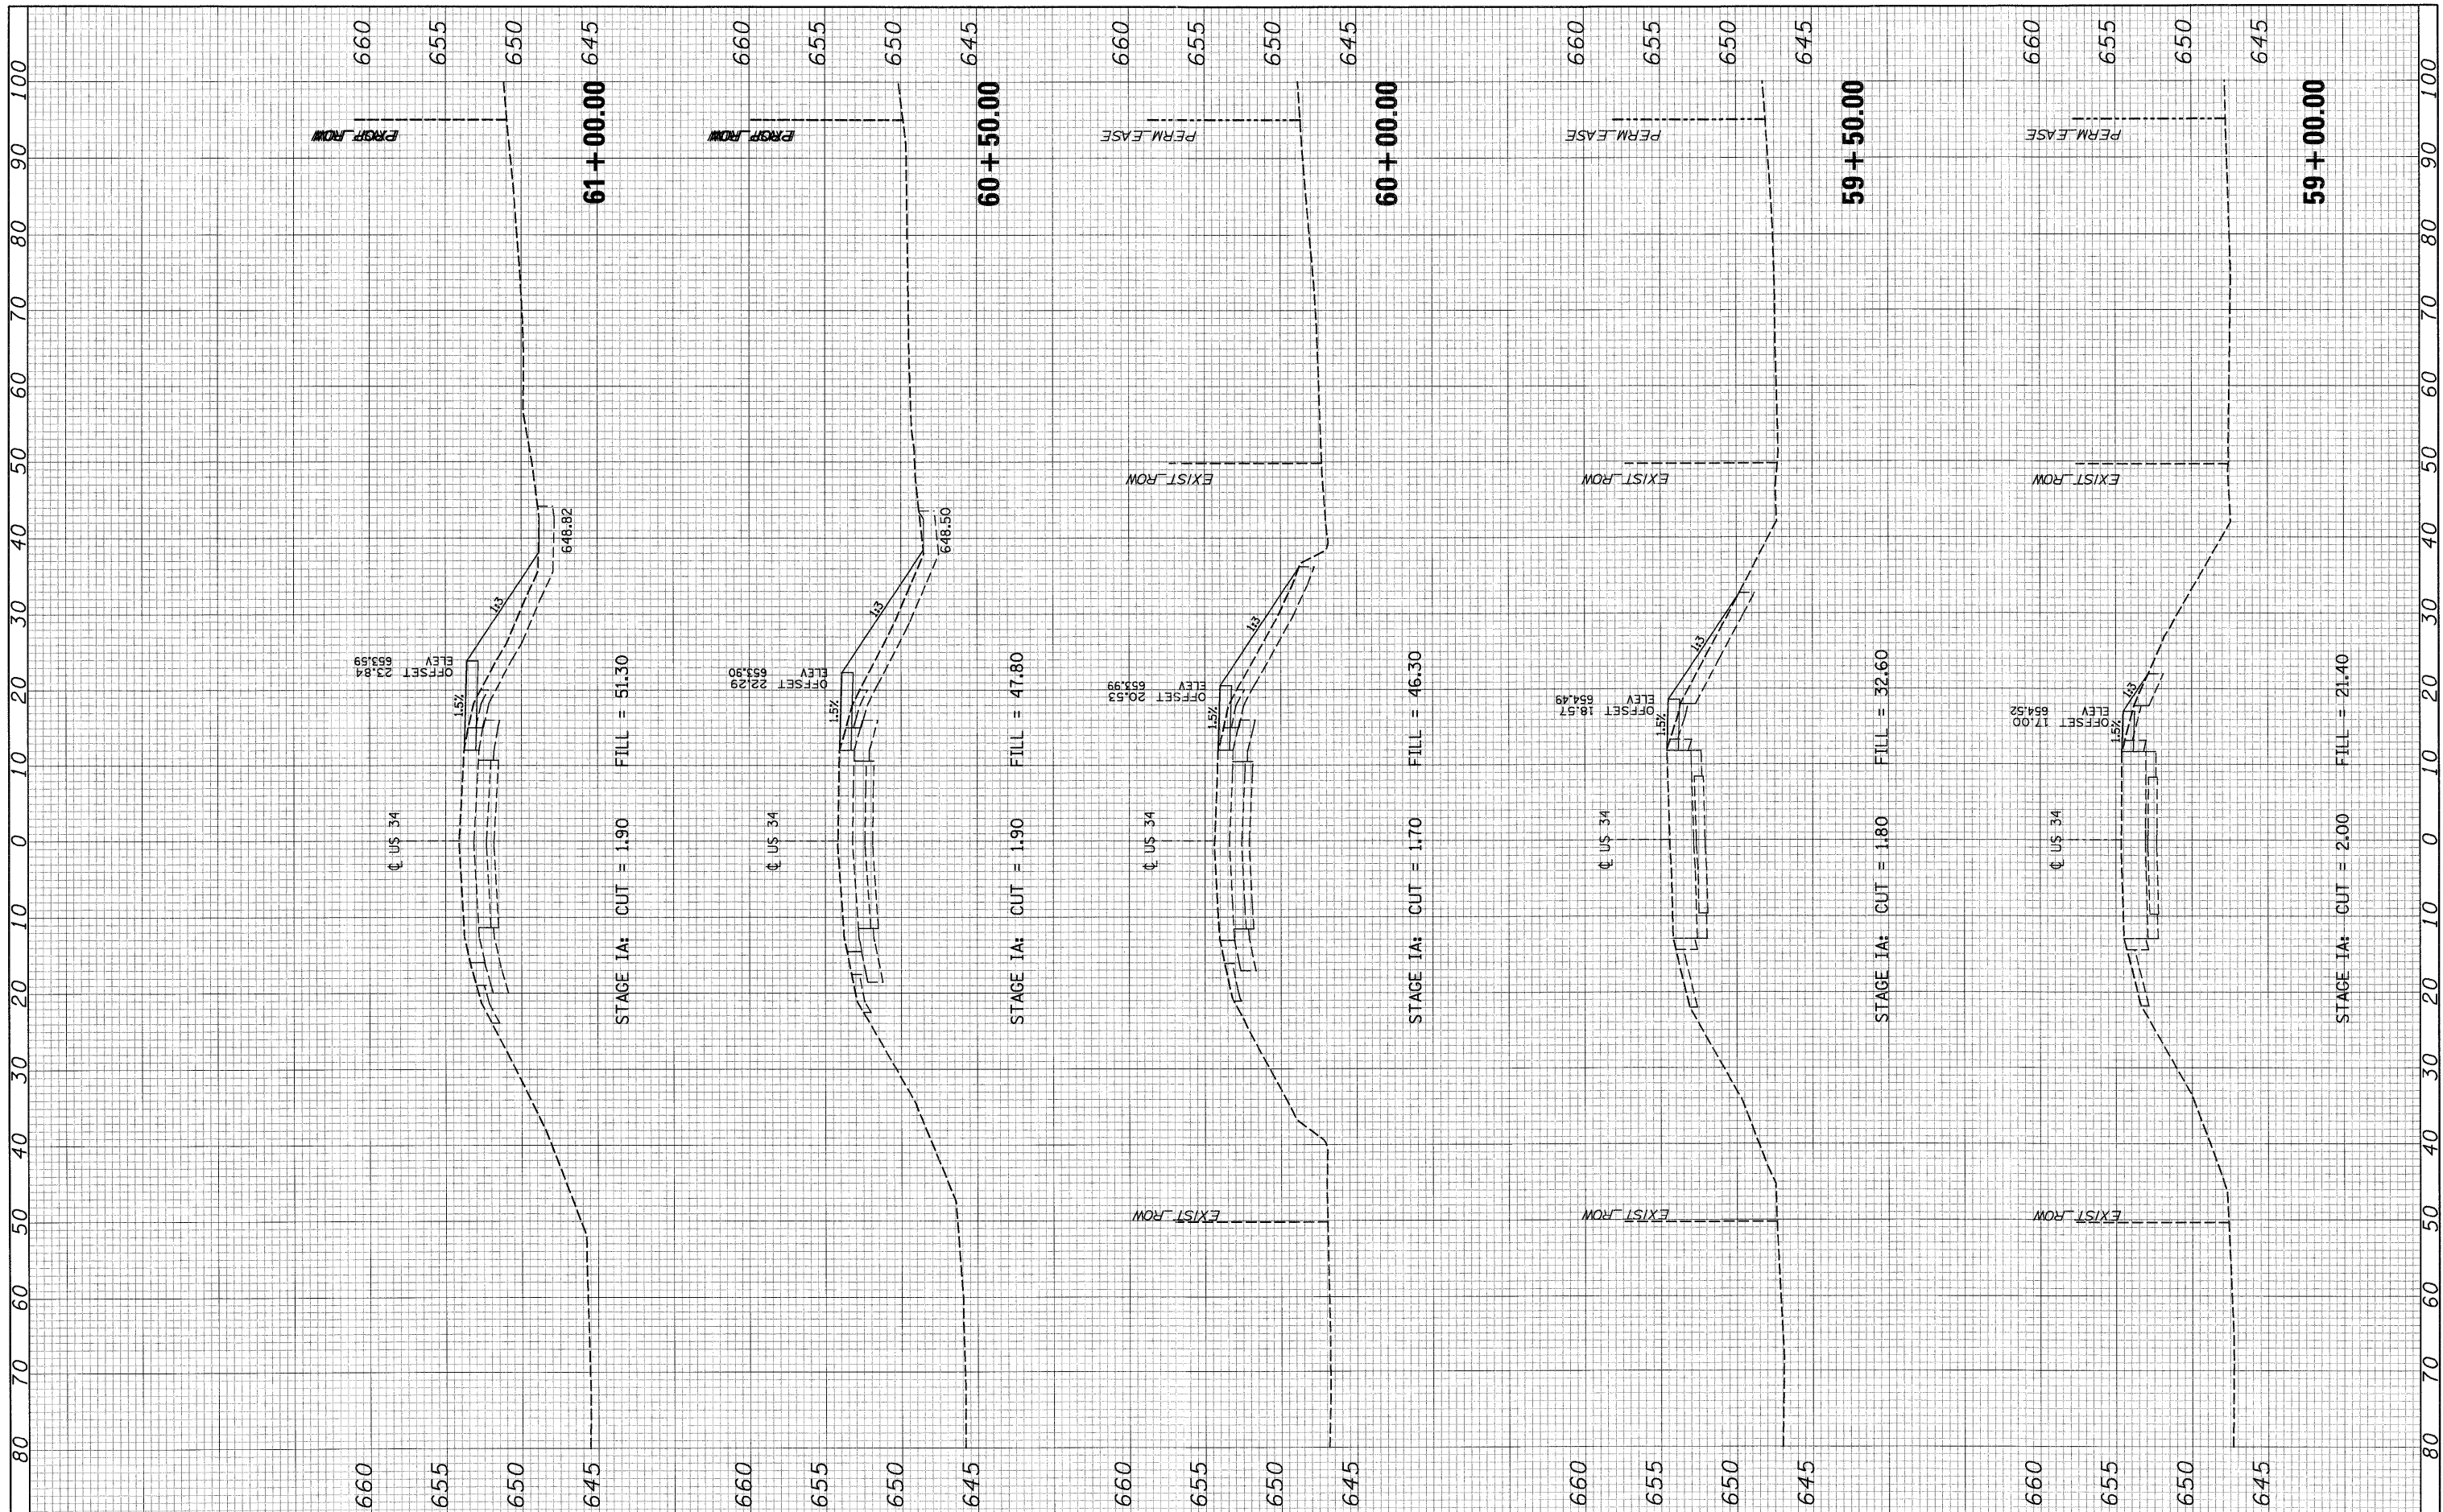

FILE NAME =  
 #FILEL\*

USER NAME = US34XSEC-MOTstageIA-Sheets-  
 PLOT SCALE =  
 PLOT DATE = 19-AUG-2011 09:16

DESIGNED - MMS  
 DRAWN - MMS  
 CHECKED - KJB  
 DATE - 08-18-2011

REVISED -  
 REVISED -  
 REVISED -  
 REVISED -

**STATE OF ILLINOIS  
 DEPARTMENT OF TRANSPORTATION**

**SUGGESTED MAINTENANCE OF TRAFFIC  
 US ROUTE 34 - STAGE IA - CROSS SECTIONS**

SCALE: MOT 43 OF 66 SHEETS STA. 59+00.00 TO STA. 61+00.00

F.A.P. RTE.	SECTION	COUNTY	TOTAL SHEETS	SHEET NO.
591	13R-2+14R-1 & BR-1(1)+15R-1	KENDALL	429	131
FINAL SUBMITTAL			CONTRACT NO. 66985	
[ILLINOIS] FED. AID PROJECT				