


FINAL SURVEY	SURVEYED	BY	DATE
NOTE BOOK	PLOTTED		
NO.	TEMPLATE		
	AREAS CHECKED		

ORIGINAL SURVEY	SURVEYED	BY	DATE
NOTE BOOK	PLOTTED		
NO.	TEMPLATE		
	AREAS CHECKED		

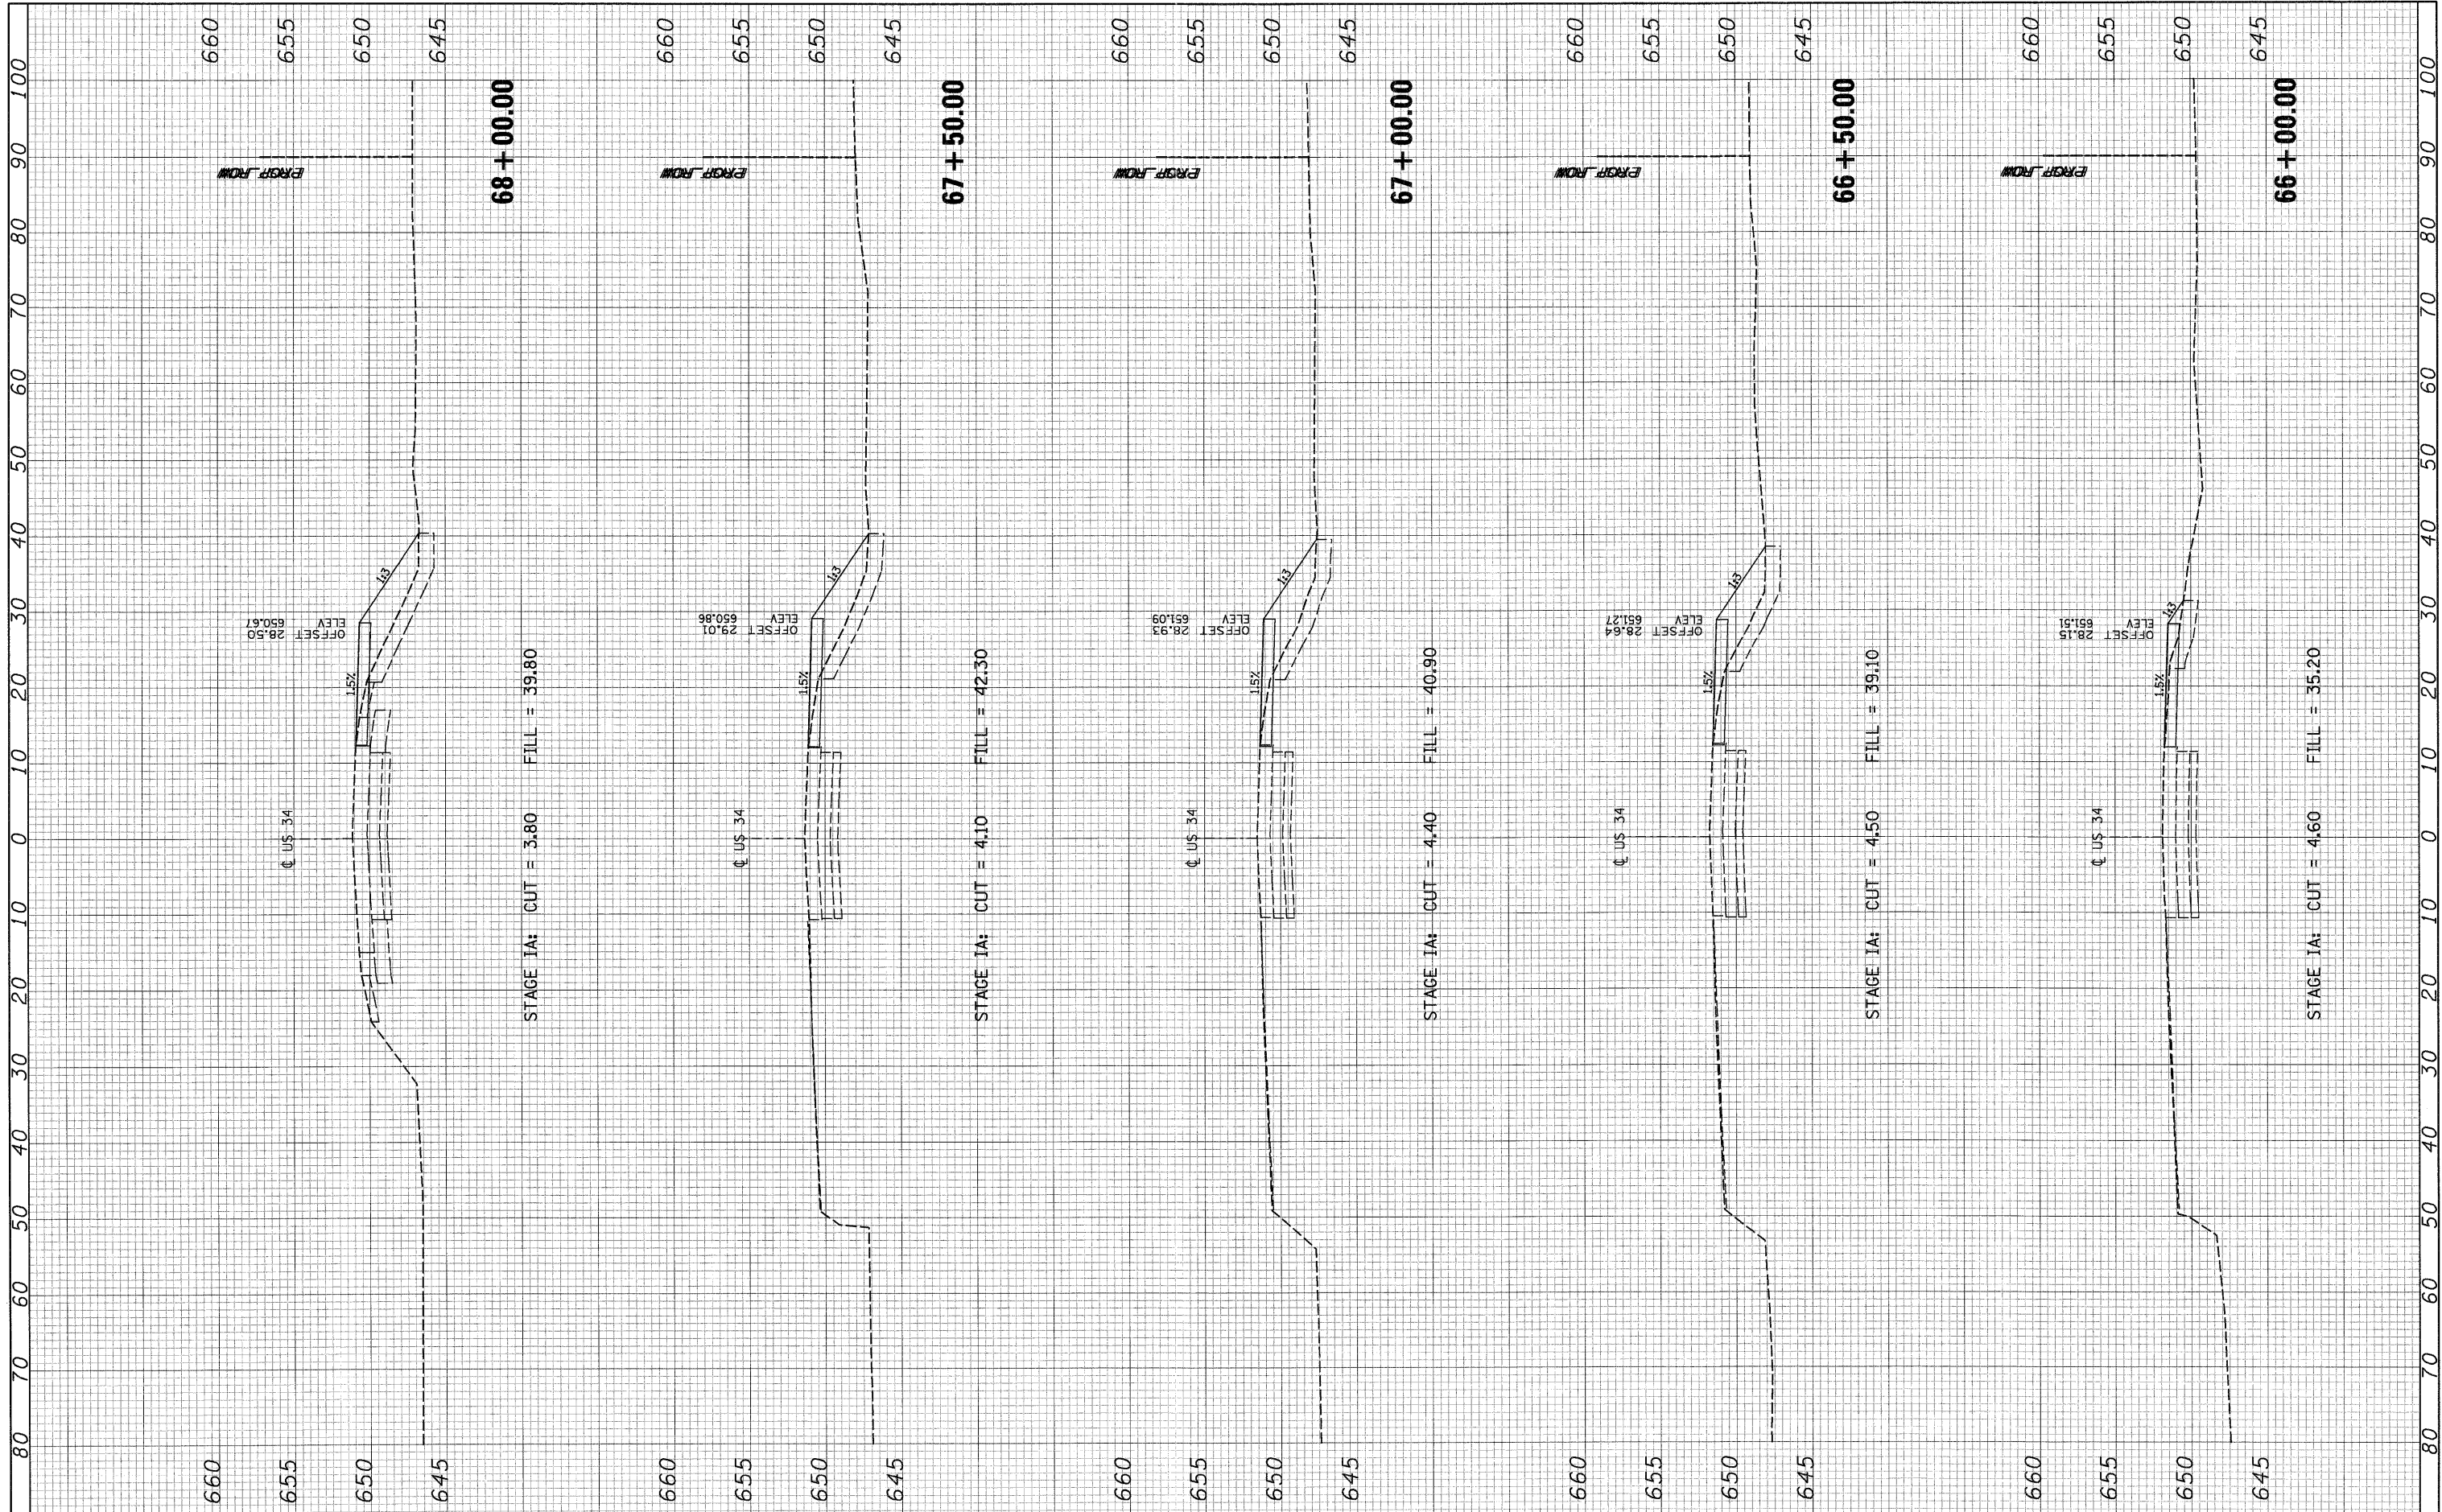

STAGE IA: CUT = 3.80 FILL = 39.80

STAGE IA: CUT = 4.10 FILL = 42.30

STAGE IA: CUT = 4.40 FILL = 40.90

STAGE IA: CUT = 4.50 FILL = 39.10

STAGE IA: CUT = 4.60 FILL = 35.20

FILE NAME =
#FILEL#

USER NAME = US34XSEC-MOTstageIA-Sheets-
PLOT SCALE =
PLOT DATE = 19-AUG-2011 09:17

DESIGNED - MMS
DRAWN - MMS
CHECKED - KJB
DATE - 08-18-2011

REVISED -
REVISED -
REVISED -
REVISED -

**STATE OF ILLINOIS
DEPARTMENT OF TRANSPORTATION**

SUGGESTED MAINTENANCE OF TRAFFIC
US ROUTE 34 - STAGE IA - CROSS SECTIONS
SCALE: MOT 46 OF 66 SHEETS STA. 66+00.00 TO STA. 68+00.00

F.A.P. RTE.	SECTION	COUNTY	TOTAL SHEETS	SHEET NO.
591	13R-2;14R-1 & BR-10;15R-1	KENDALL	429	134
FINAL SUBMITTAL			CONTRACT NO. 66985	
ILLINOIS FED. AID PROJECT				