


FINI SURVEYED SURVEY PLOTTED PLATE NO. DATE  
 SURVEYED SURVEY PLOTTED PLATE NO. DATE  
 NOTE BOOK AREAS CHECKED

ORIGINAL SURVEY PLOTTED PLATE NO. DATE  
 SURVEYED SURVEY PLOTTED PLATE NO. DATE  
 NOTE BOOK AREAS CHECKED

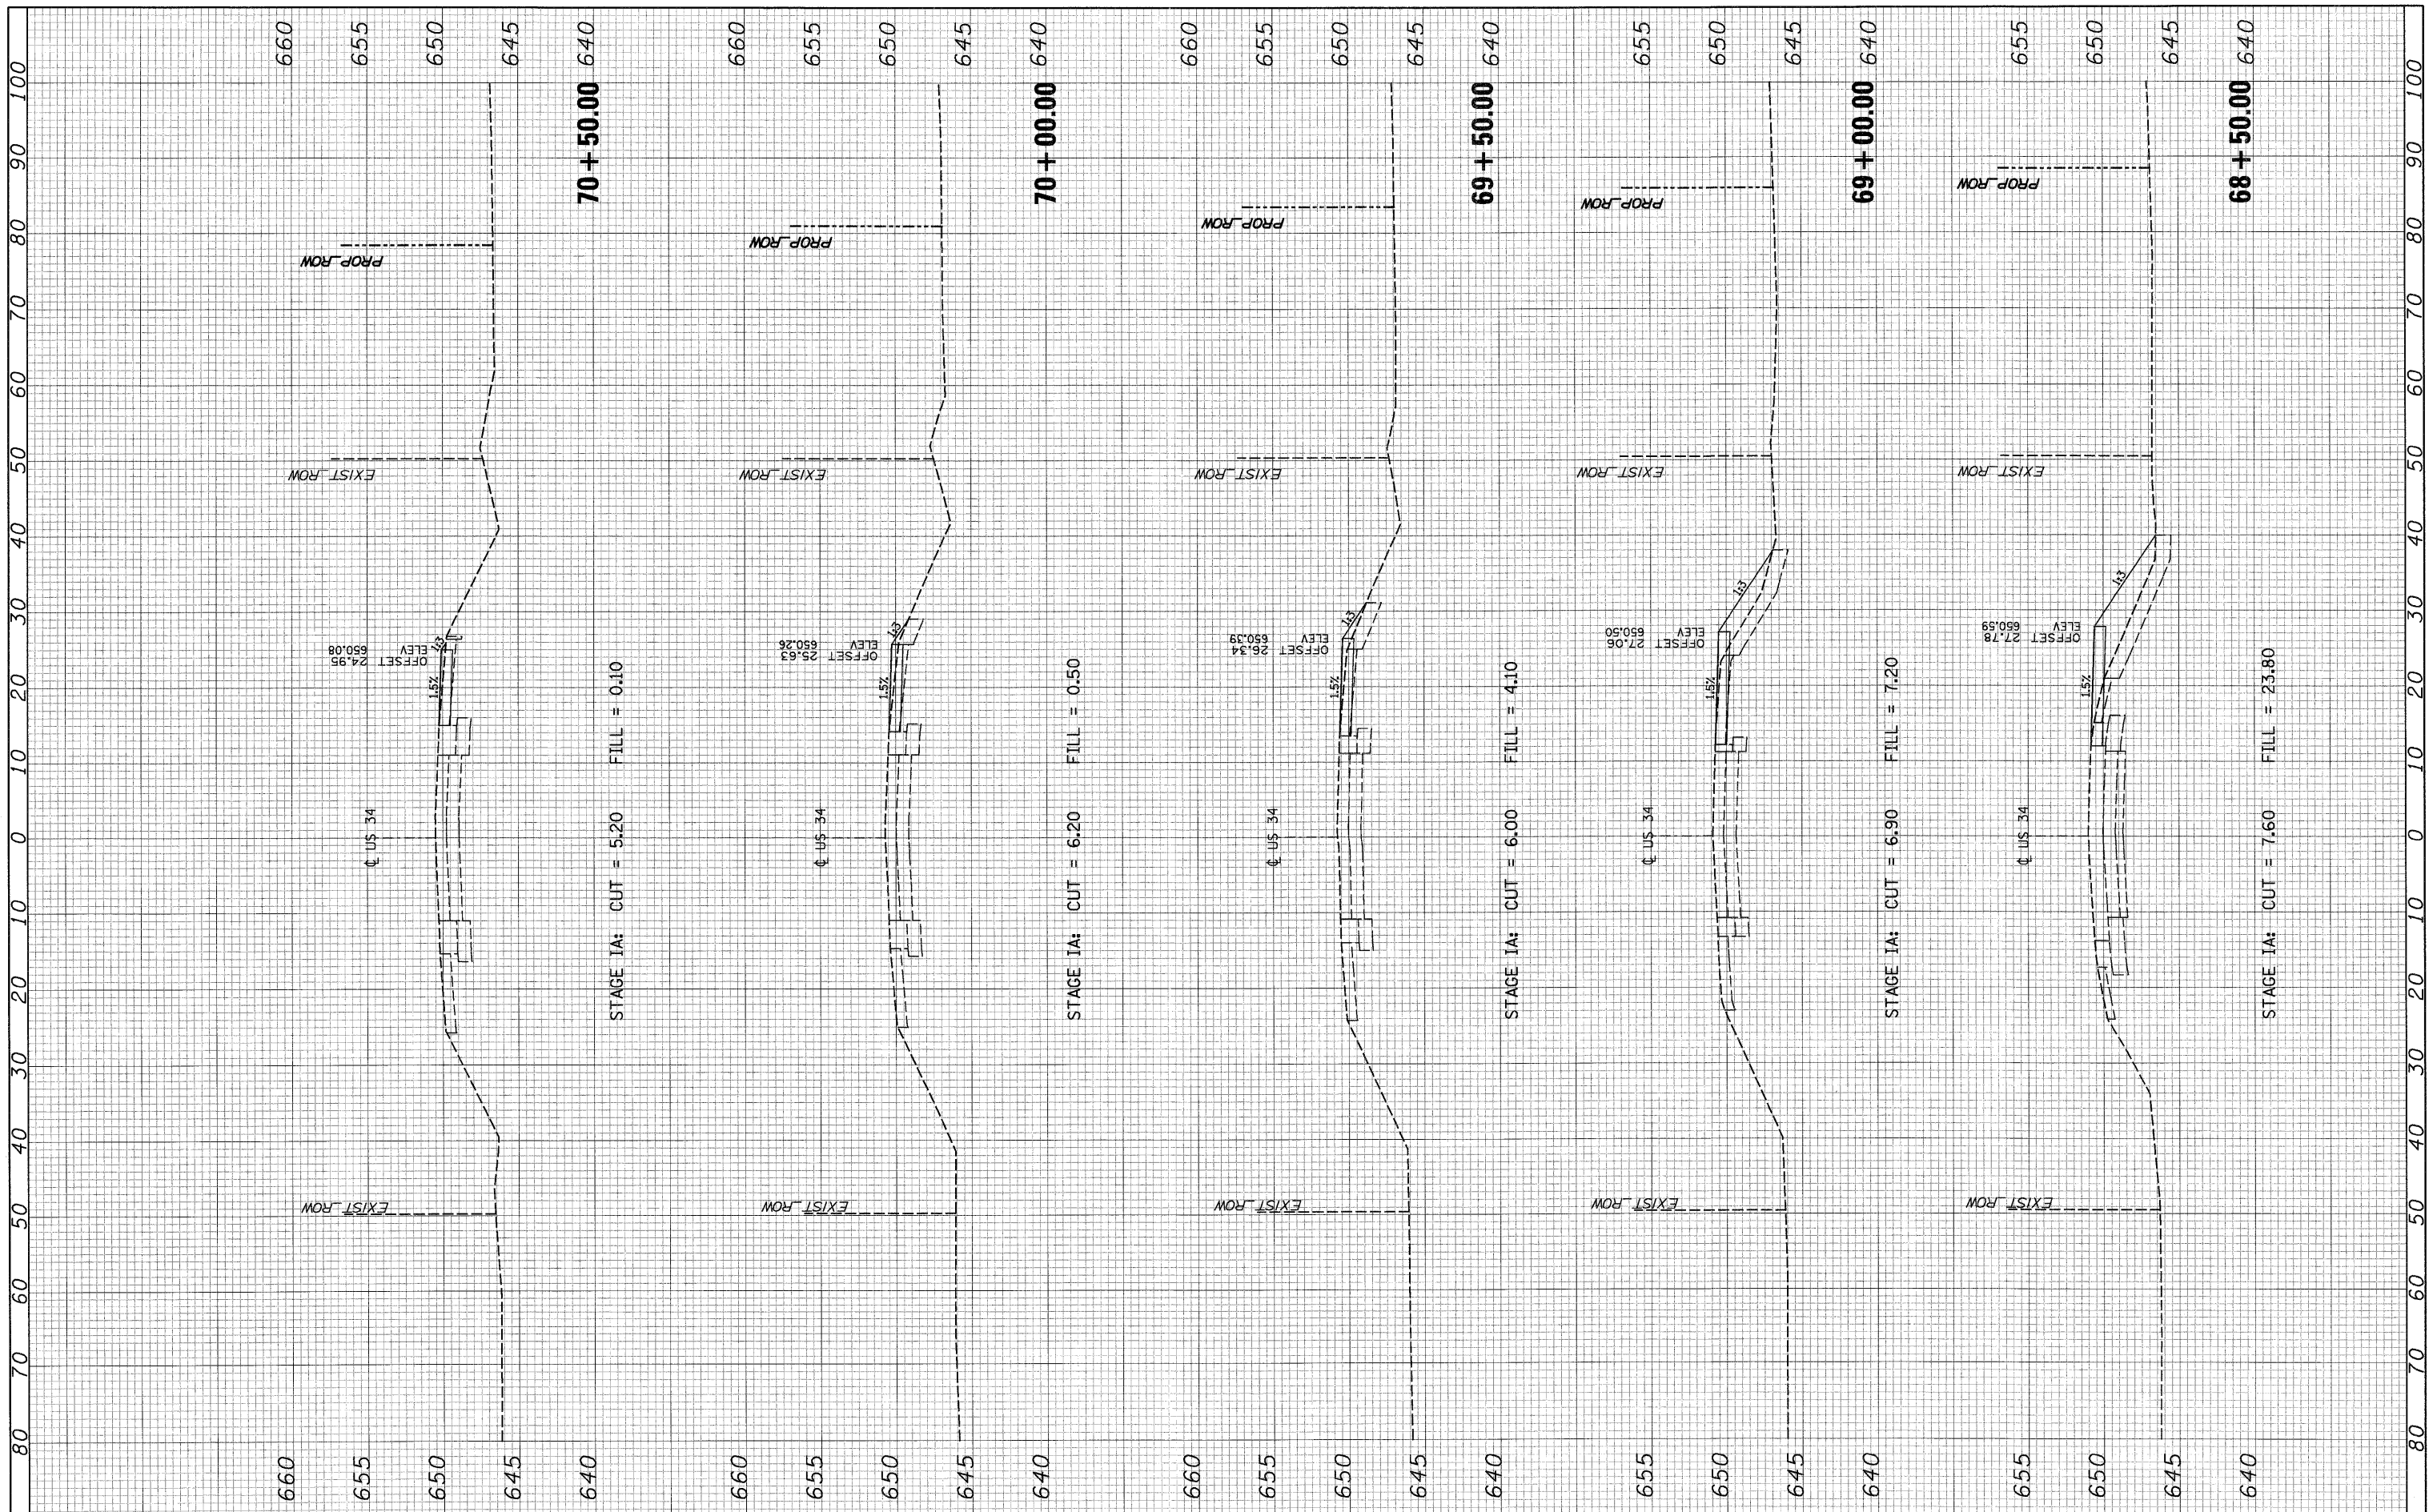

FILE NAME #	USER NAME = US34XSEC-MOTstageIA-Sheets	DESIGNED - MMS	REVISED -	<b>STATE OF ILLINOIS</b> <b>DEPARTMENT OF TRANSPORTATION</b>	<b>SUGGESTED MAINTENANCE OF TRAFFIC</b> <b>US ROUTE 34 - STAGE IA - CROSS SECTIONS</b>		F.A.P. RTE.	SECTION	COUNTY	TOTAL SHEETS	SHEET NO.	
#FILE#	PLOT SCALE =	DRAWN - MMS	REVISED -		SCALE:	MOT 47 OF 66 SHEETS	STA. 68+50.00 TO STA. 70+50.00	591	13R-214R-1 & BR-1(1)15R-1	KENDALL	429	135
	PLOT DATE = 19-AUG-2011 09:17	CHECKED - KJB	REVISED -					FINAL SUBMITTAL		CONTRACT NO. 66985		
		DATE - 08-18-2011	REVISED -					[ILLINOIS] FED. AID PROJECT				