


FINAL SURVEY	SURVEYED	BY	DATE
NOTE BOOK NO.	PLOTTED		
	TEMPLATE		
	AREAS CHECKED		

ORIGINAL SURVEY	SURVEYED	BY	DATE
NOTE BOOK NO.	PLOTTED		
	TEMPLATE		
	AREAS CHECKED		

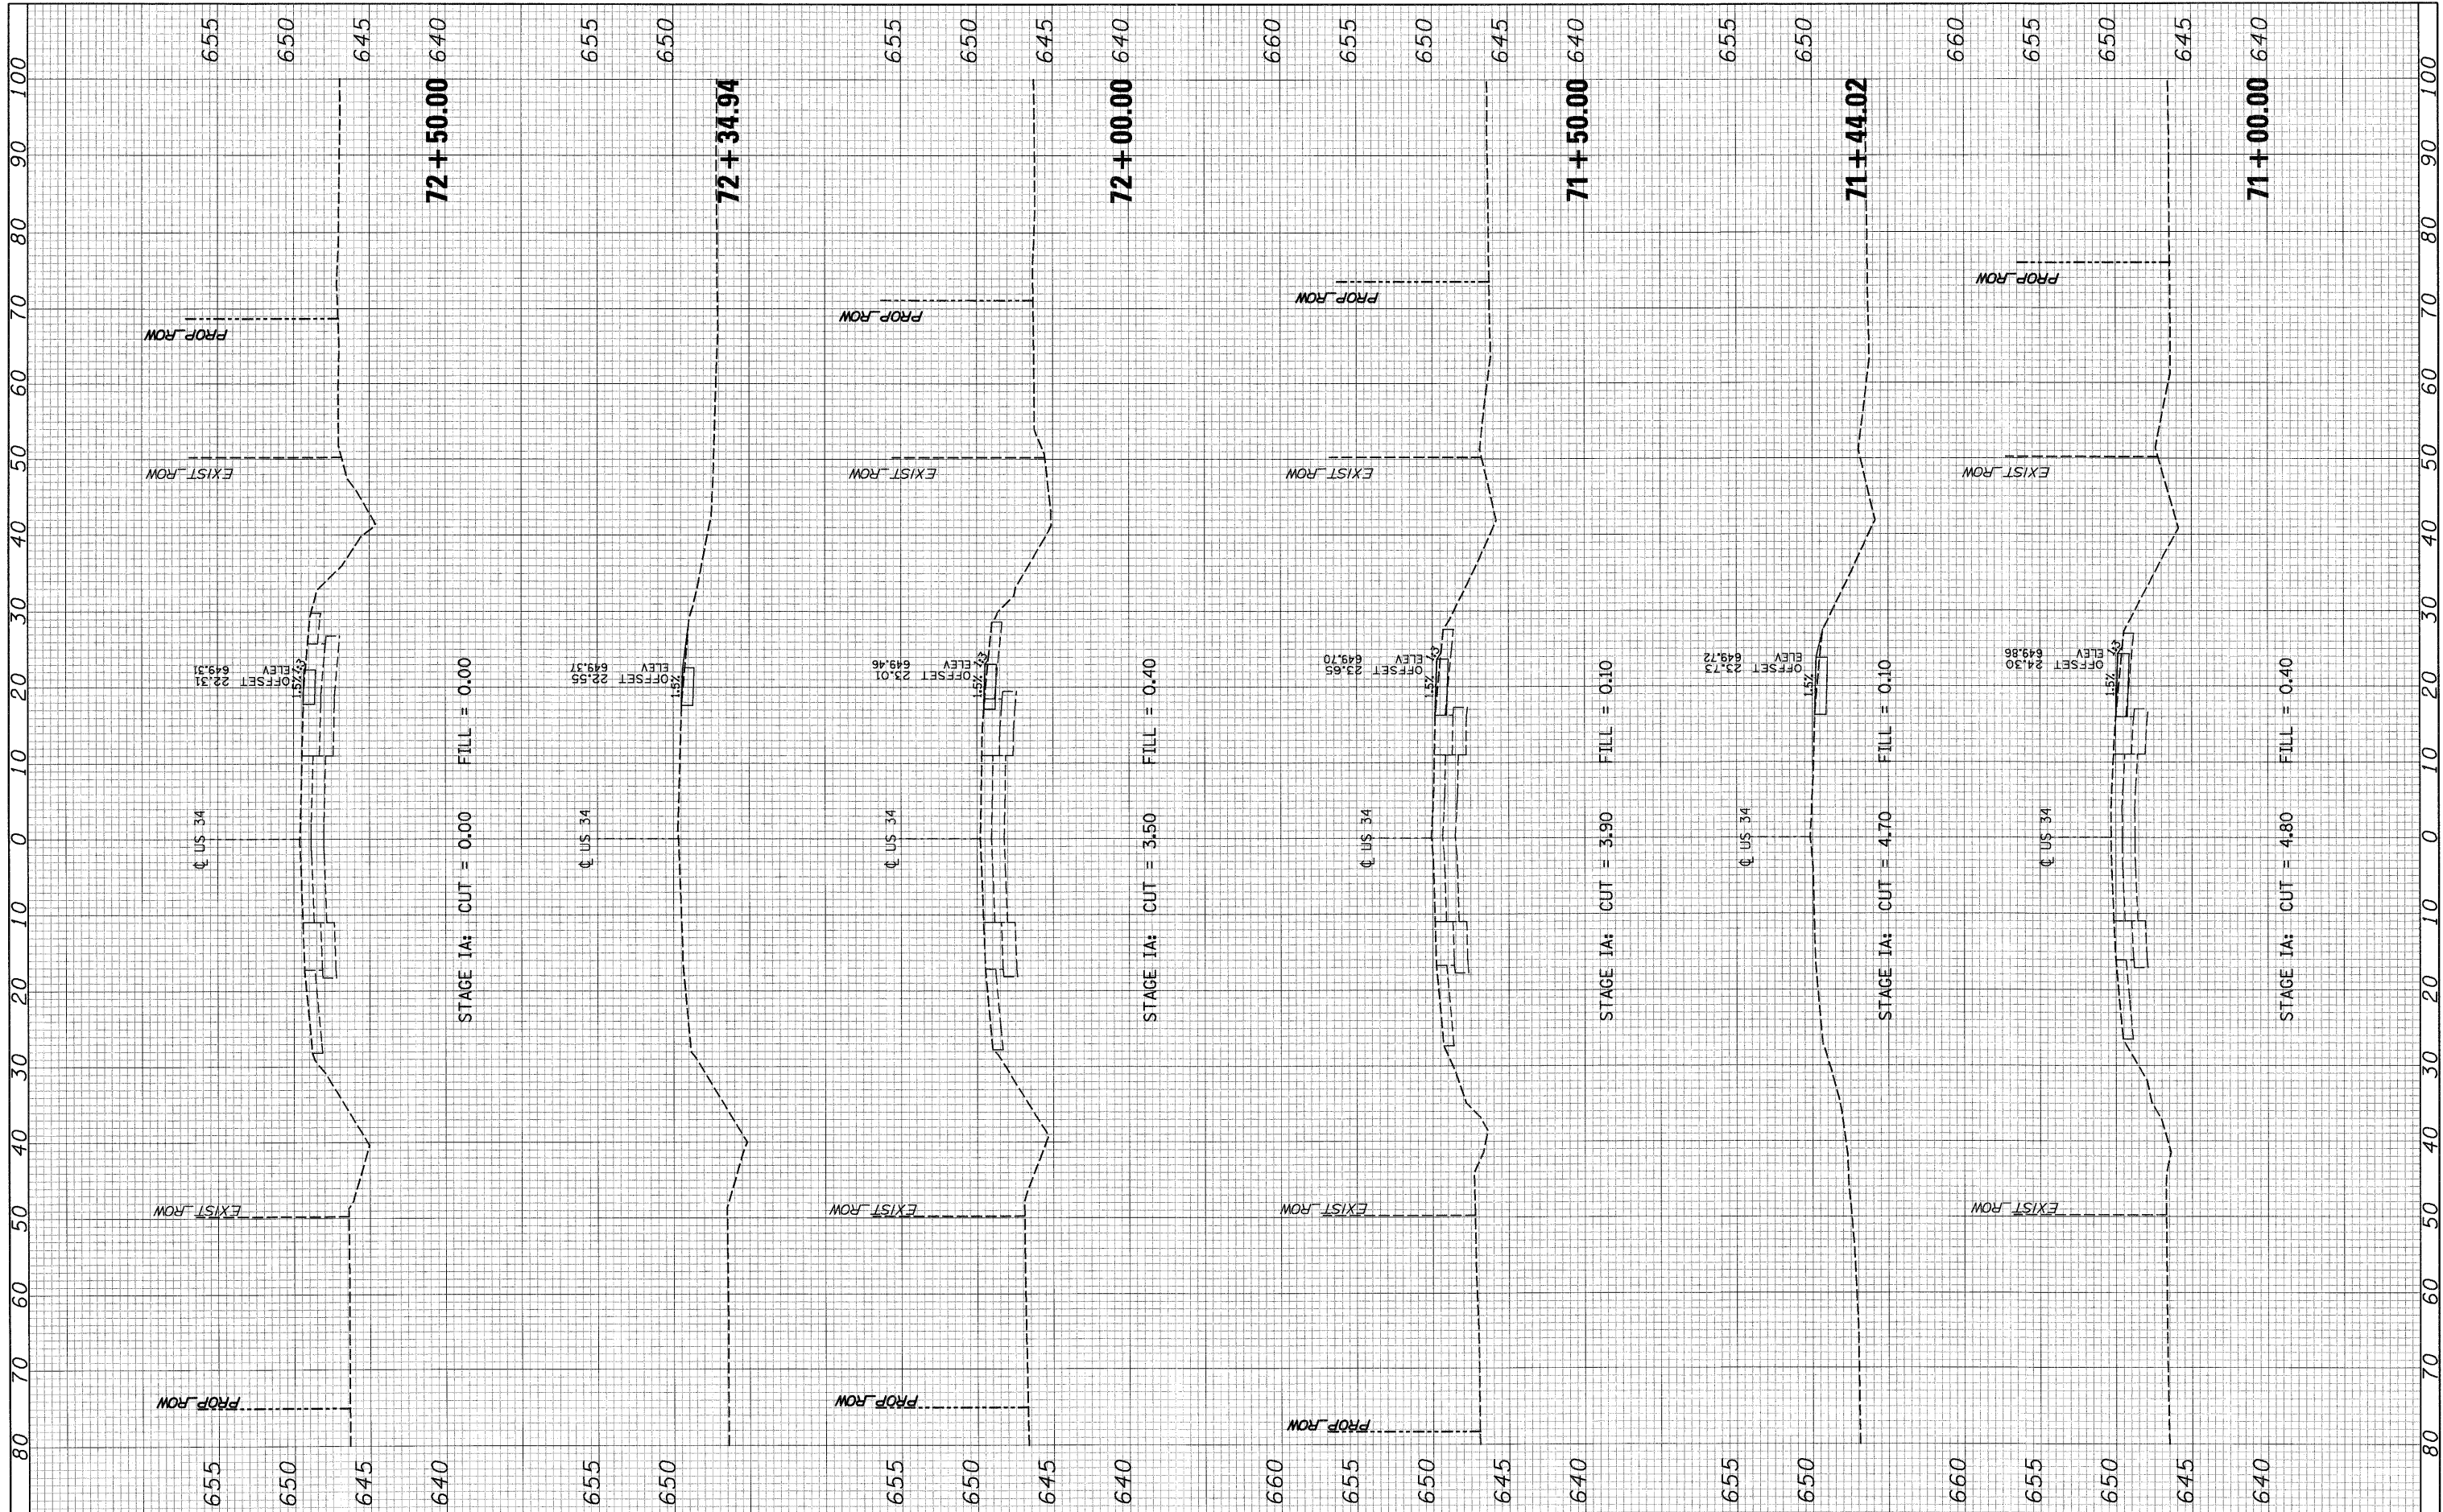

FILE NAME =	USER NAME = US34XSEC-MOTstage1A-Sheets
#FILEL#	
PLOT SCALE =	
PLOT DATE = 19-AUG-2011 09:17	

DESIGNED - MMS	REVISED -
DRAWN - MMS	REVISED -
CHECKED - KJB	REVISED -
DATE - 08-18-2011	REVISED -

**STATE OF ILLINOIS
DEPARTMENT OF TRANSPORTATION**

SUGGESTED MAINTENANCE OF TRAFFIC
US ROUTE 34 - STAGE IA - CROSS SECTIONS

SCALE: MOT 48 OF 66 SHEETS STA. 71+00.00 TO STA. 72+50.00

F.A.P. RTE. 591	SECTION 13R-2;14R-1 & BR-1(1);15R-1	COUNTY KENDALL	TOTAL SHEETS 429	SHEET NO. 136
FINAL SUBMITTAL			CONTRACT NO. 66985	
ILLINOIS FED. AID PROJECT				