


FINL SURVEYED SURVEYED
 SURVEY PLOTTED PLOTTED
 NOTE BOOK TEMPLATE
 NO. AREAS CHECKED AREAS CHECKED

ORIGINAL SURVEYED SURVEYED
 SURVEY PLOTTED PLOTTED
 NOTE BOOK TEMPLATE
 NO. AREAS CHECKED AREAS CHECKED

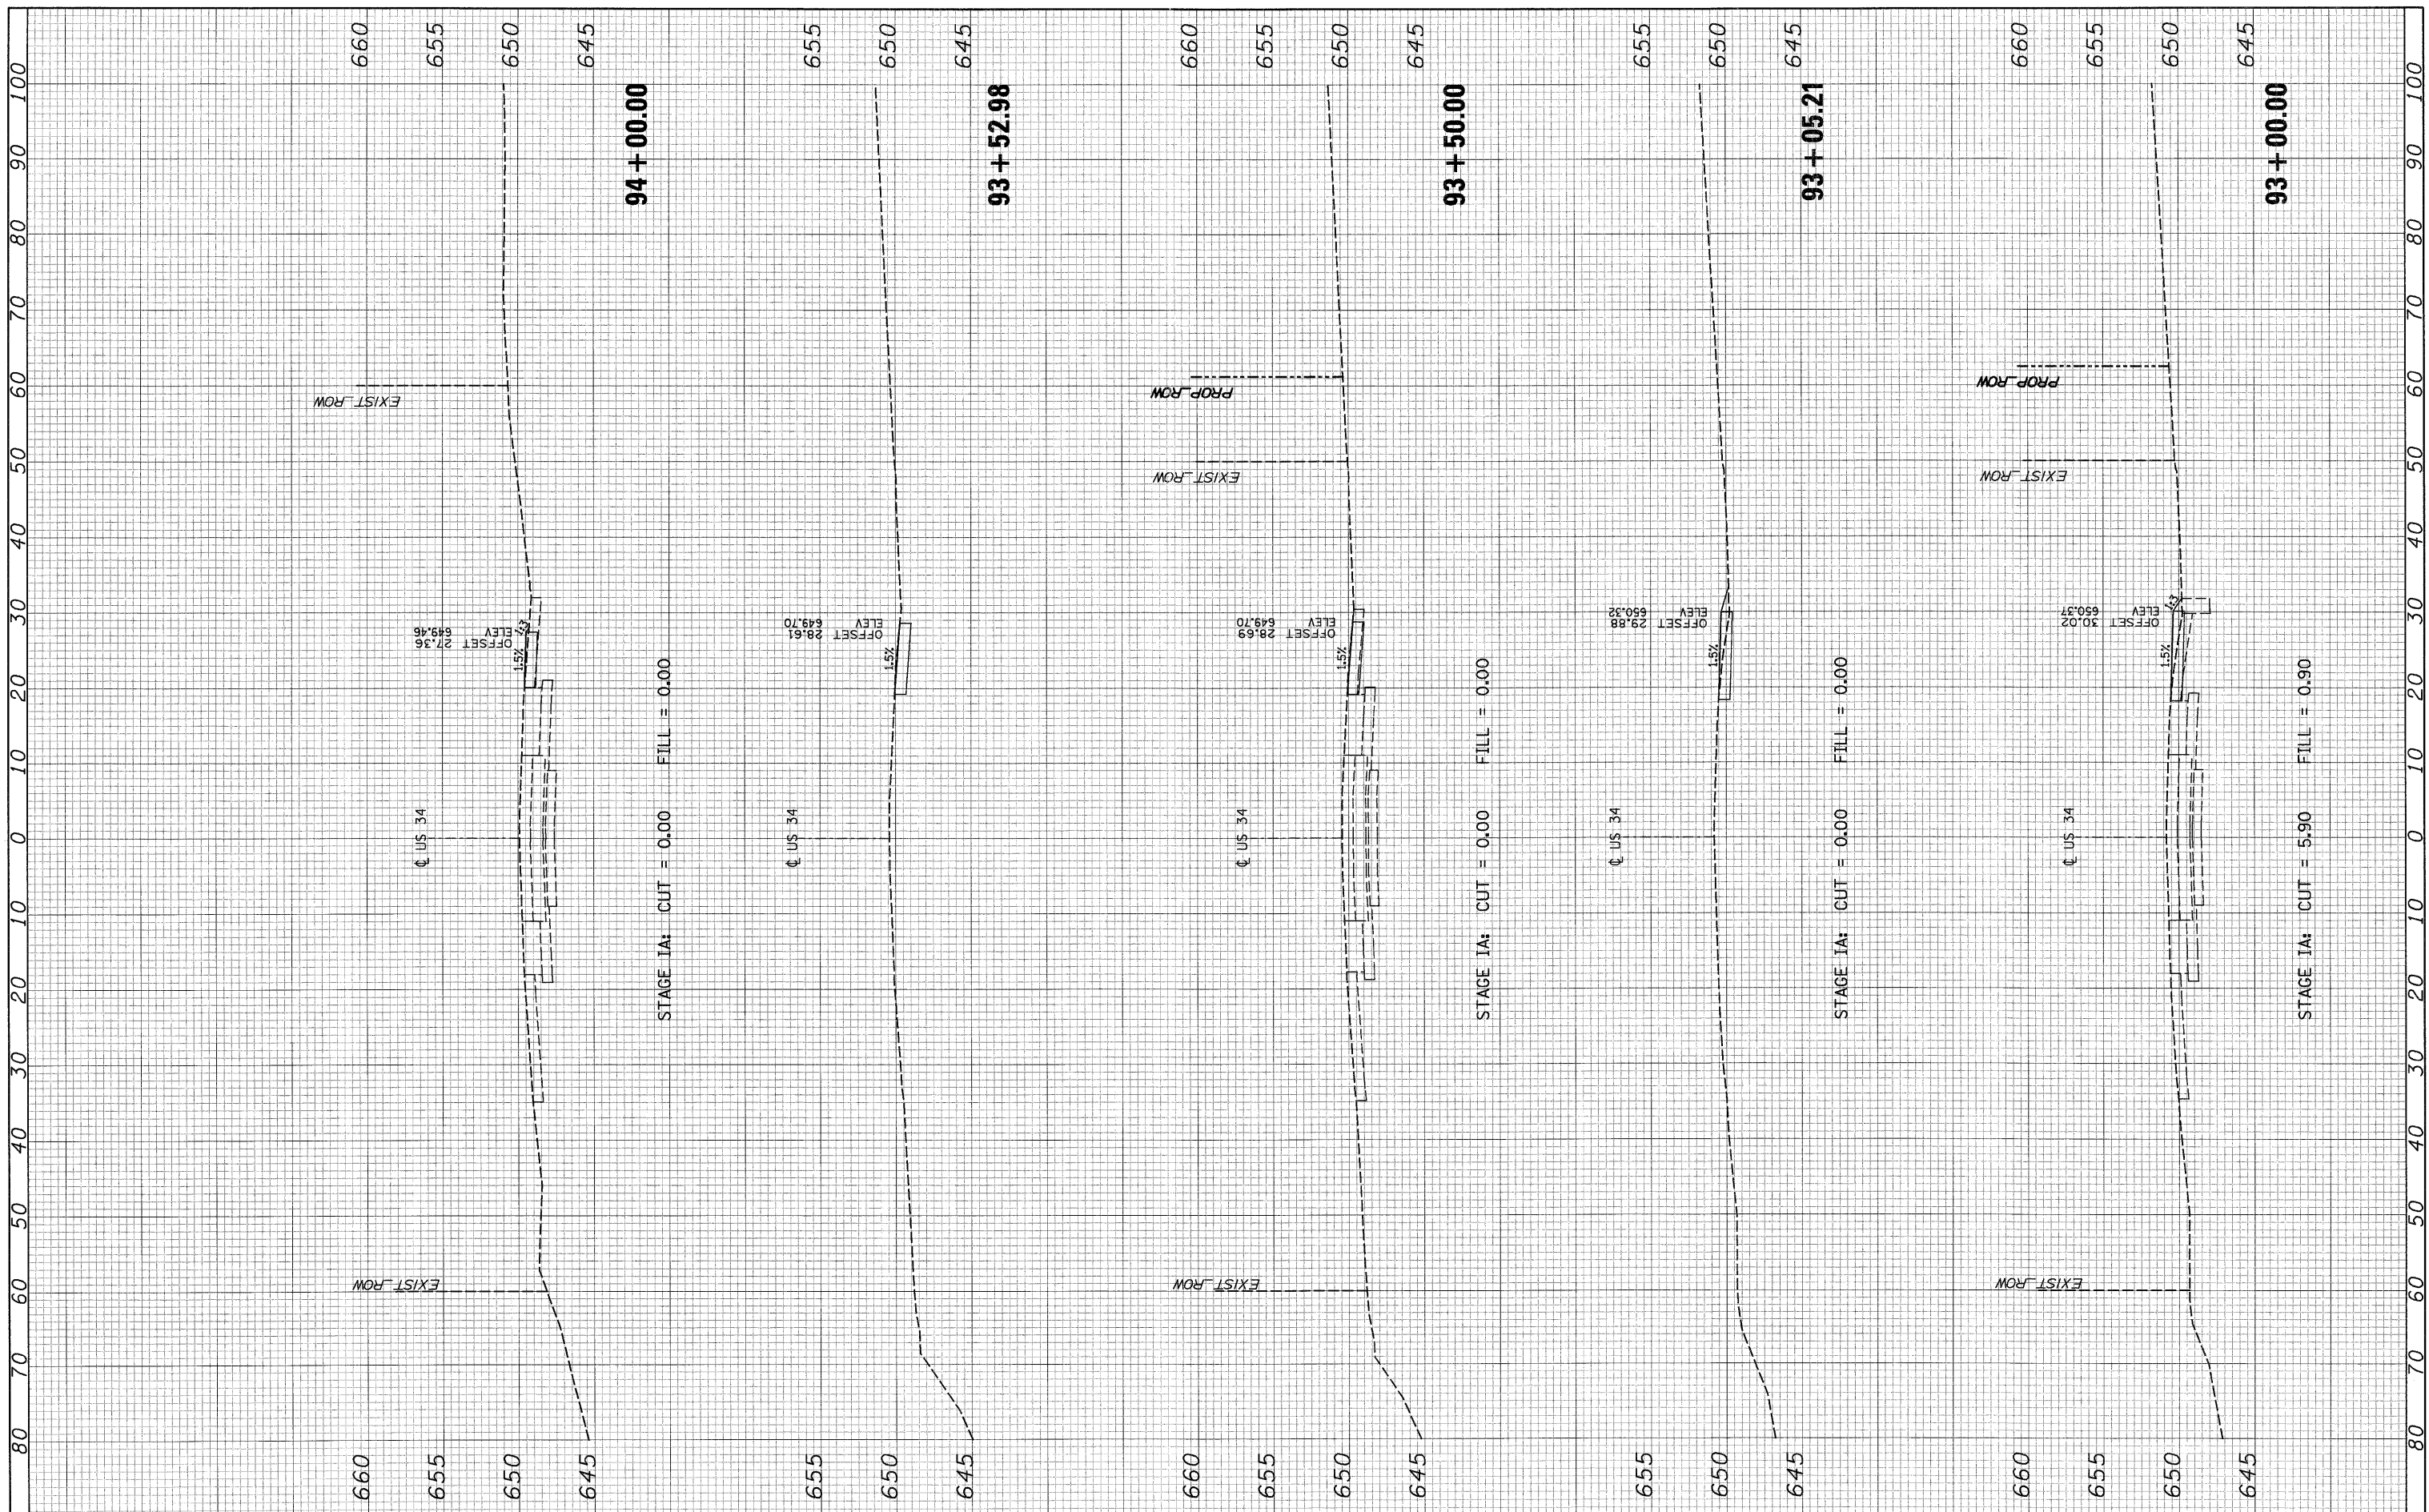

FILE NAME #
 #FILEL*

USER NAME = US34XSEC-MOTstageIA-Sheets
 DESIGNED - MMS
 DRAWN - MMS
 CHECKED - KJB
 DATE - 08-18-2011
 PLOT SCALE =
 PLOT DATE = 19-AUG-2011 09:17

REVISED -
 REVISED -
 REVISED -
 REVISED -

STATE OF ILLINOIS
DEPARTMENT OF TRANSPORTATION

SUGGESTED MAINTENANCE OF TRAFFIC
US ROUTE 34 - STAGE IA - CROSS SECTIONS
 SCALE: MOT 56 OF 66 SHEETS STA. 93+00.00 TO STA. 94+00.00

F.A.P. RTE.	SECTION	COUNTY	TOTAL SHEETS	SHEET NO.
591	13R-2;14R-1 & BR-1(1);15R-1	KENDALL	429	144
FINAL SUBMITTAL			CONTRACT NO. 66985	
ILLINOIS FED. AID PROJECT				