


FINN	SURVICTED	DATE
SURVEY	PLOTTED	BY
NOTE BOOK	TEMPLATE	
NO.	AREAS CHECKED	

ORIGINAL	SURVICTED	DATE
SURVEY	PLOTTED	BY
NOTE BOOK	TEMPLATE	
NO.	AREAS CHECKED	

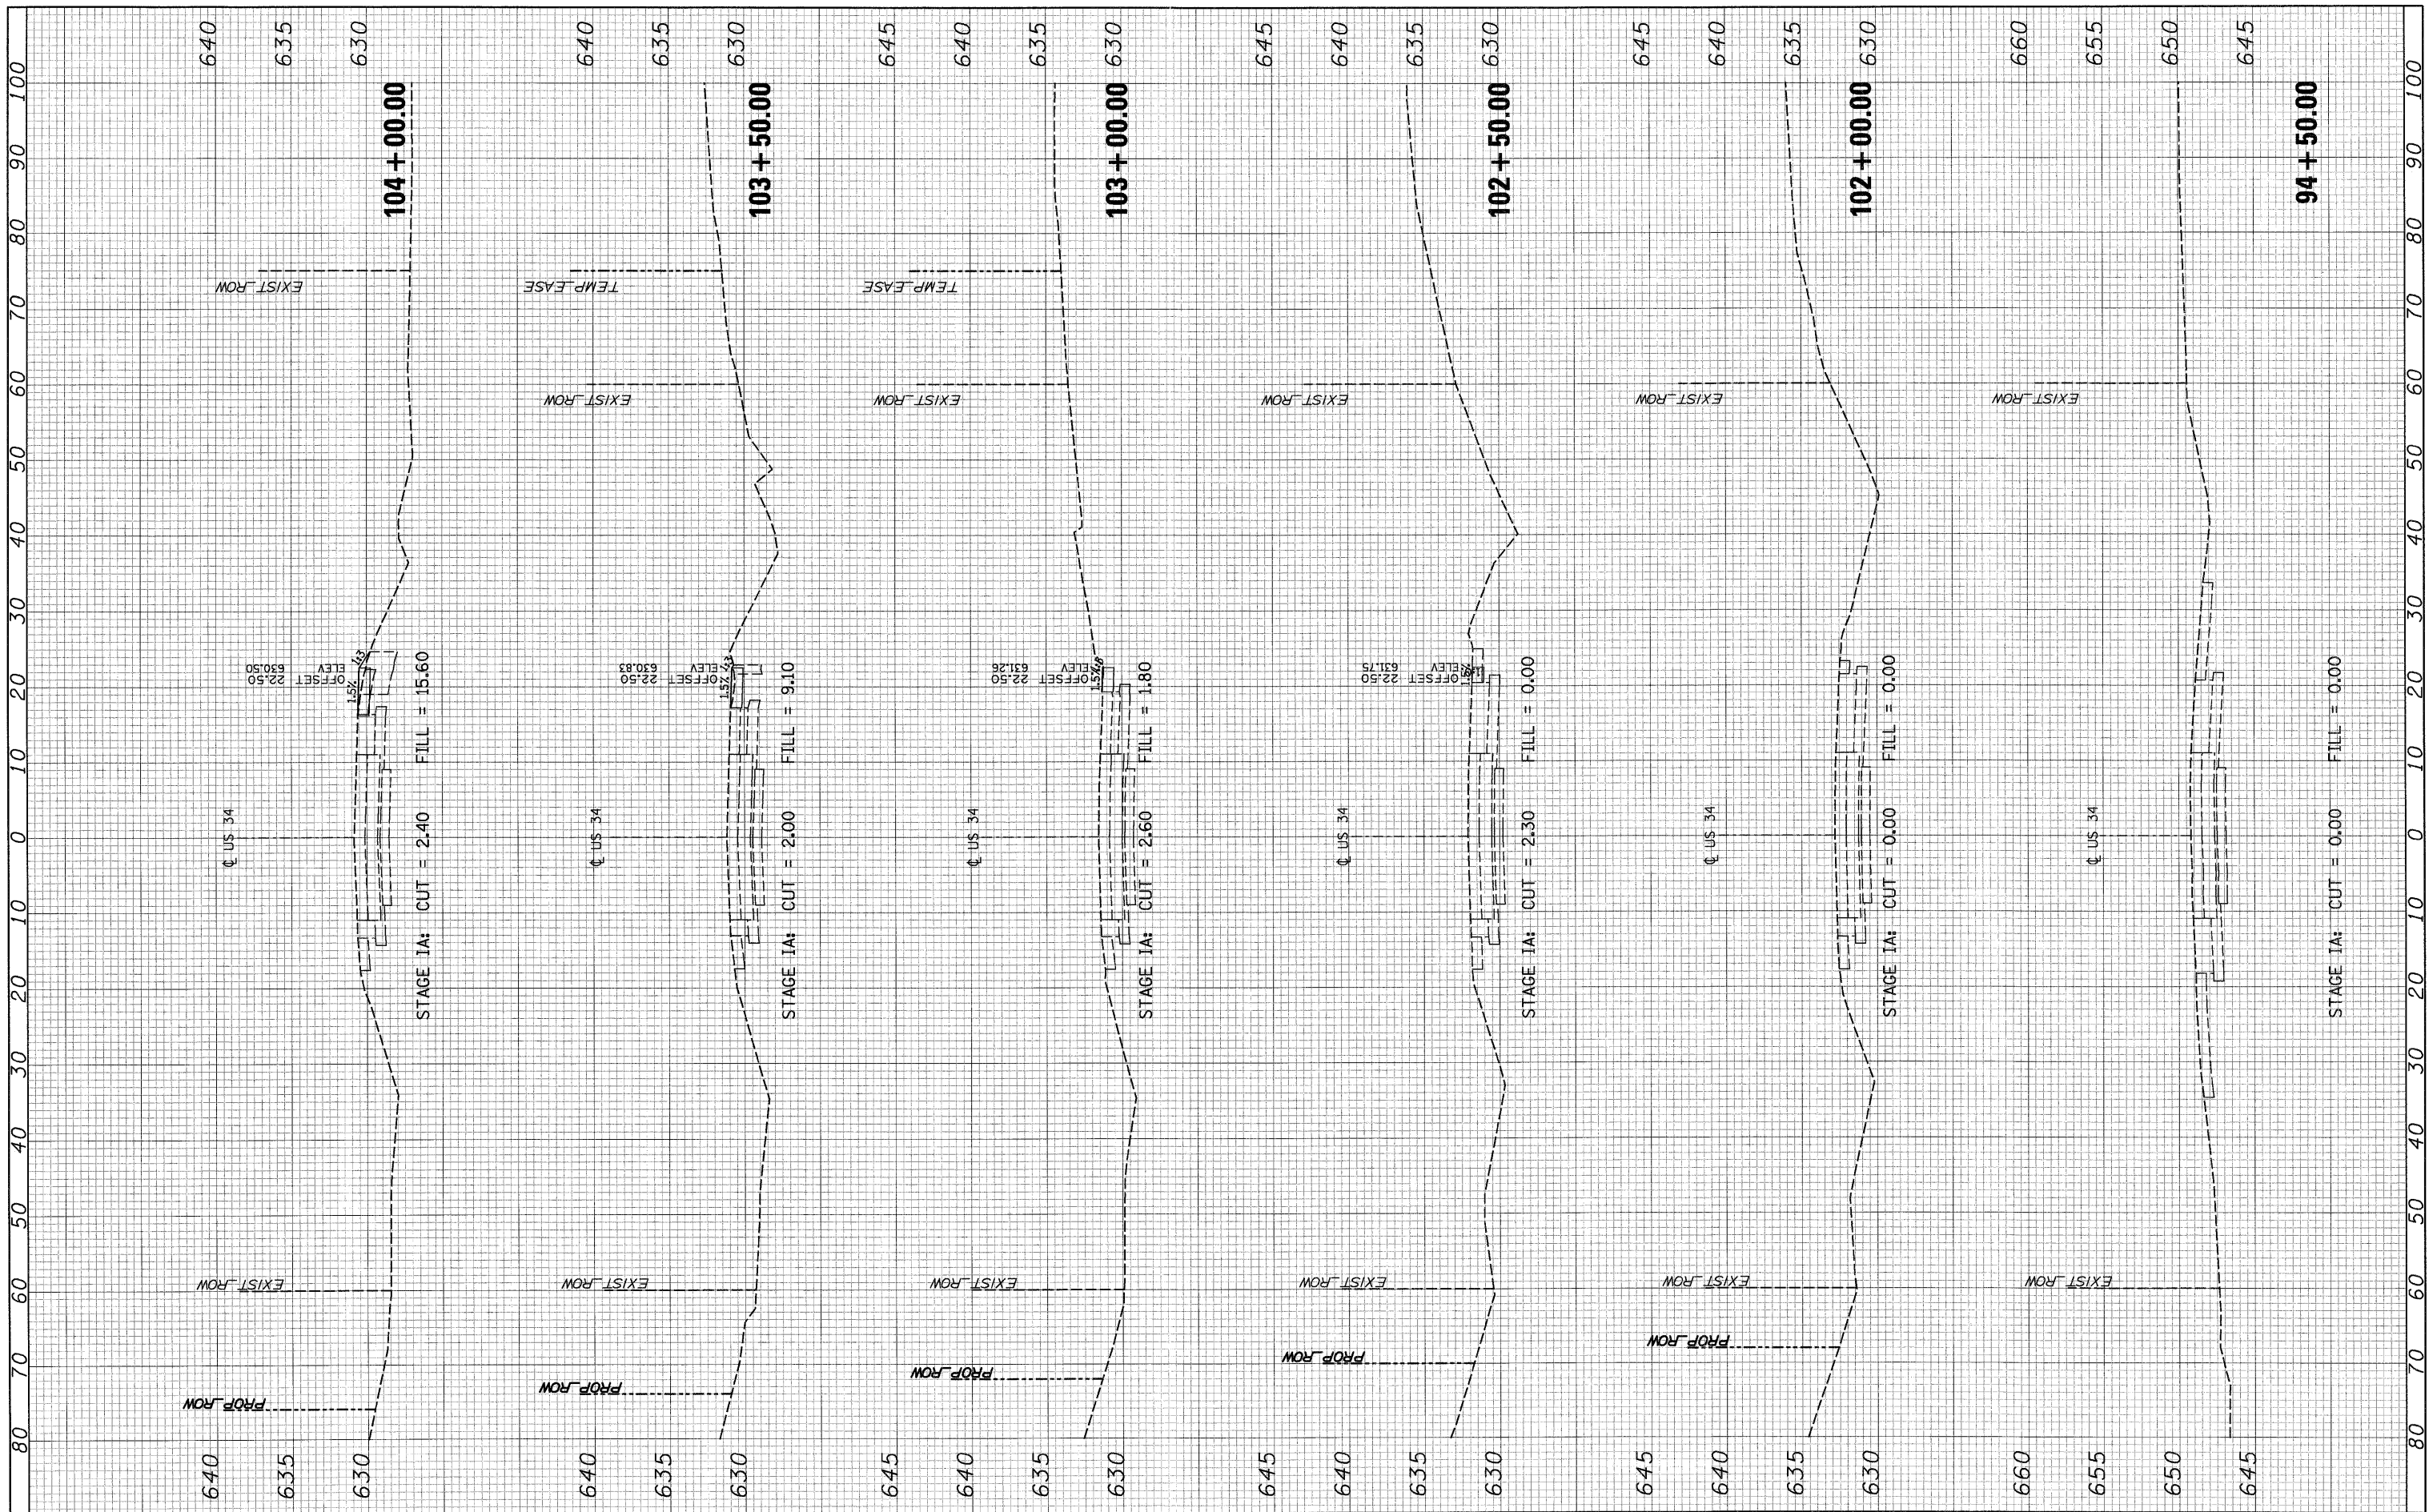

FILE NAME =  
 #FILEL#

USER NAME = US34XSEC-MOTstageIA-Sheets  
 DESIGNED - MMS  
 DRAWN - MMS  
 CHECKED - KJB  
 DATE - 08-18-2011  
 PLOT SCALE =  
 PLOT DATE = 19-AUG-2011 09:17

REVISED -  
 REVISED -  
 REVISED -  
 REVISED -

**STATE OF ILLINOIS  
 DEPARTMENT OF TRANSPORTATION**

**SUGGESTED MAINTENANCE OF TRAFFIC  
 US ROUTE 34 - STAGE IA - CROSS SECTIONS**

SCALE: MOT 57 OF 66 SHEETS STA. 94+50.00 TO STA. 104+00.00

F.A.P. RTE.	SECTION	COUNTY	TOTAL SHEETS	SHEET NO.
591	13R-2;14R-1 & BR-1(1);15R-1	KENDALL	429	145
FINAL SUBMITTAL			CONTRACT NO. 66985	
ILLINOIS FED. AID PROJECT				