


FINAL SURVEY	SURVEYED	BY	DATE
NOTE BOOK	PLOTTED		
NO.	TEMPLATE		
	AREAS CHECKED		

ORIGINAL SURVEY	SURVEYED	BY	DATE
NOTE BOOK	PLOTTED		
NO.	TEMPLATE		
	AREAS CHECKED		

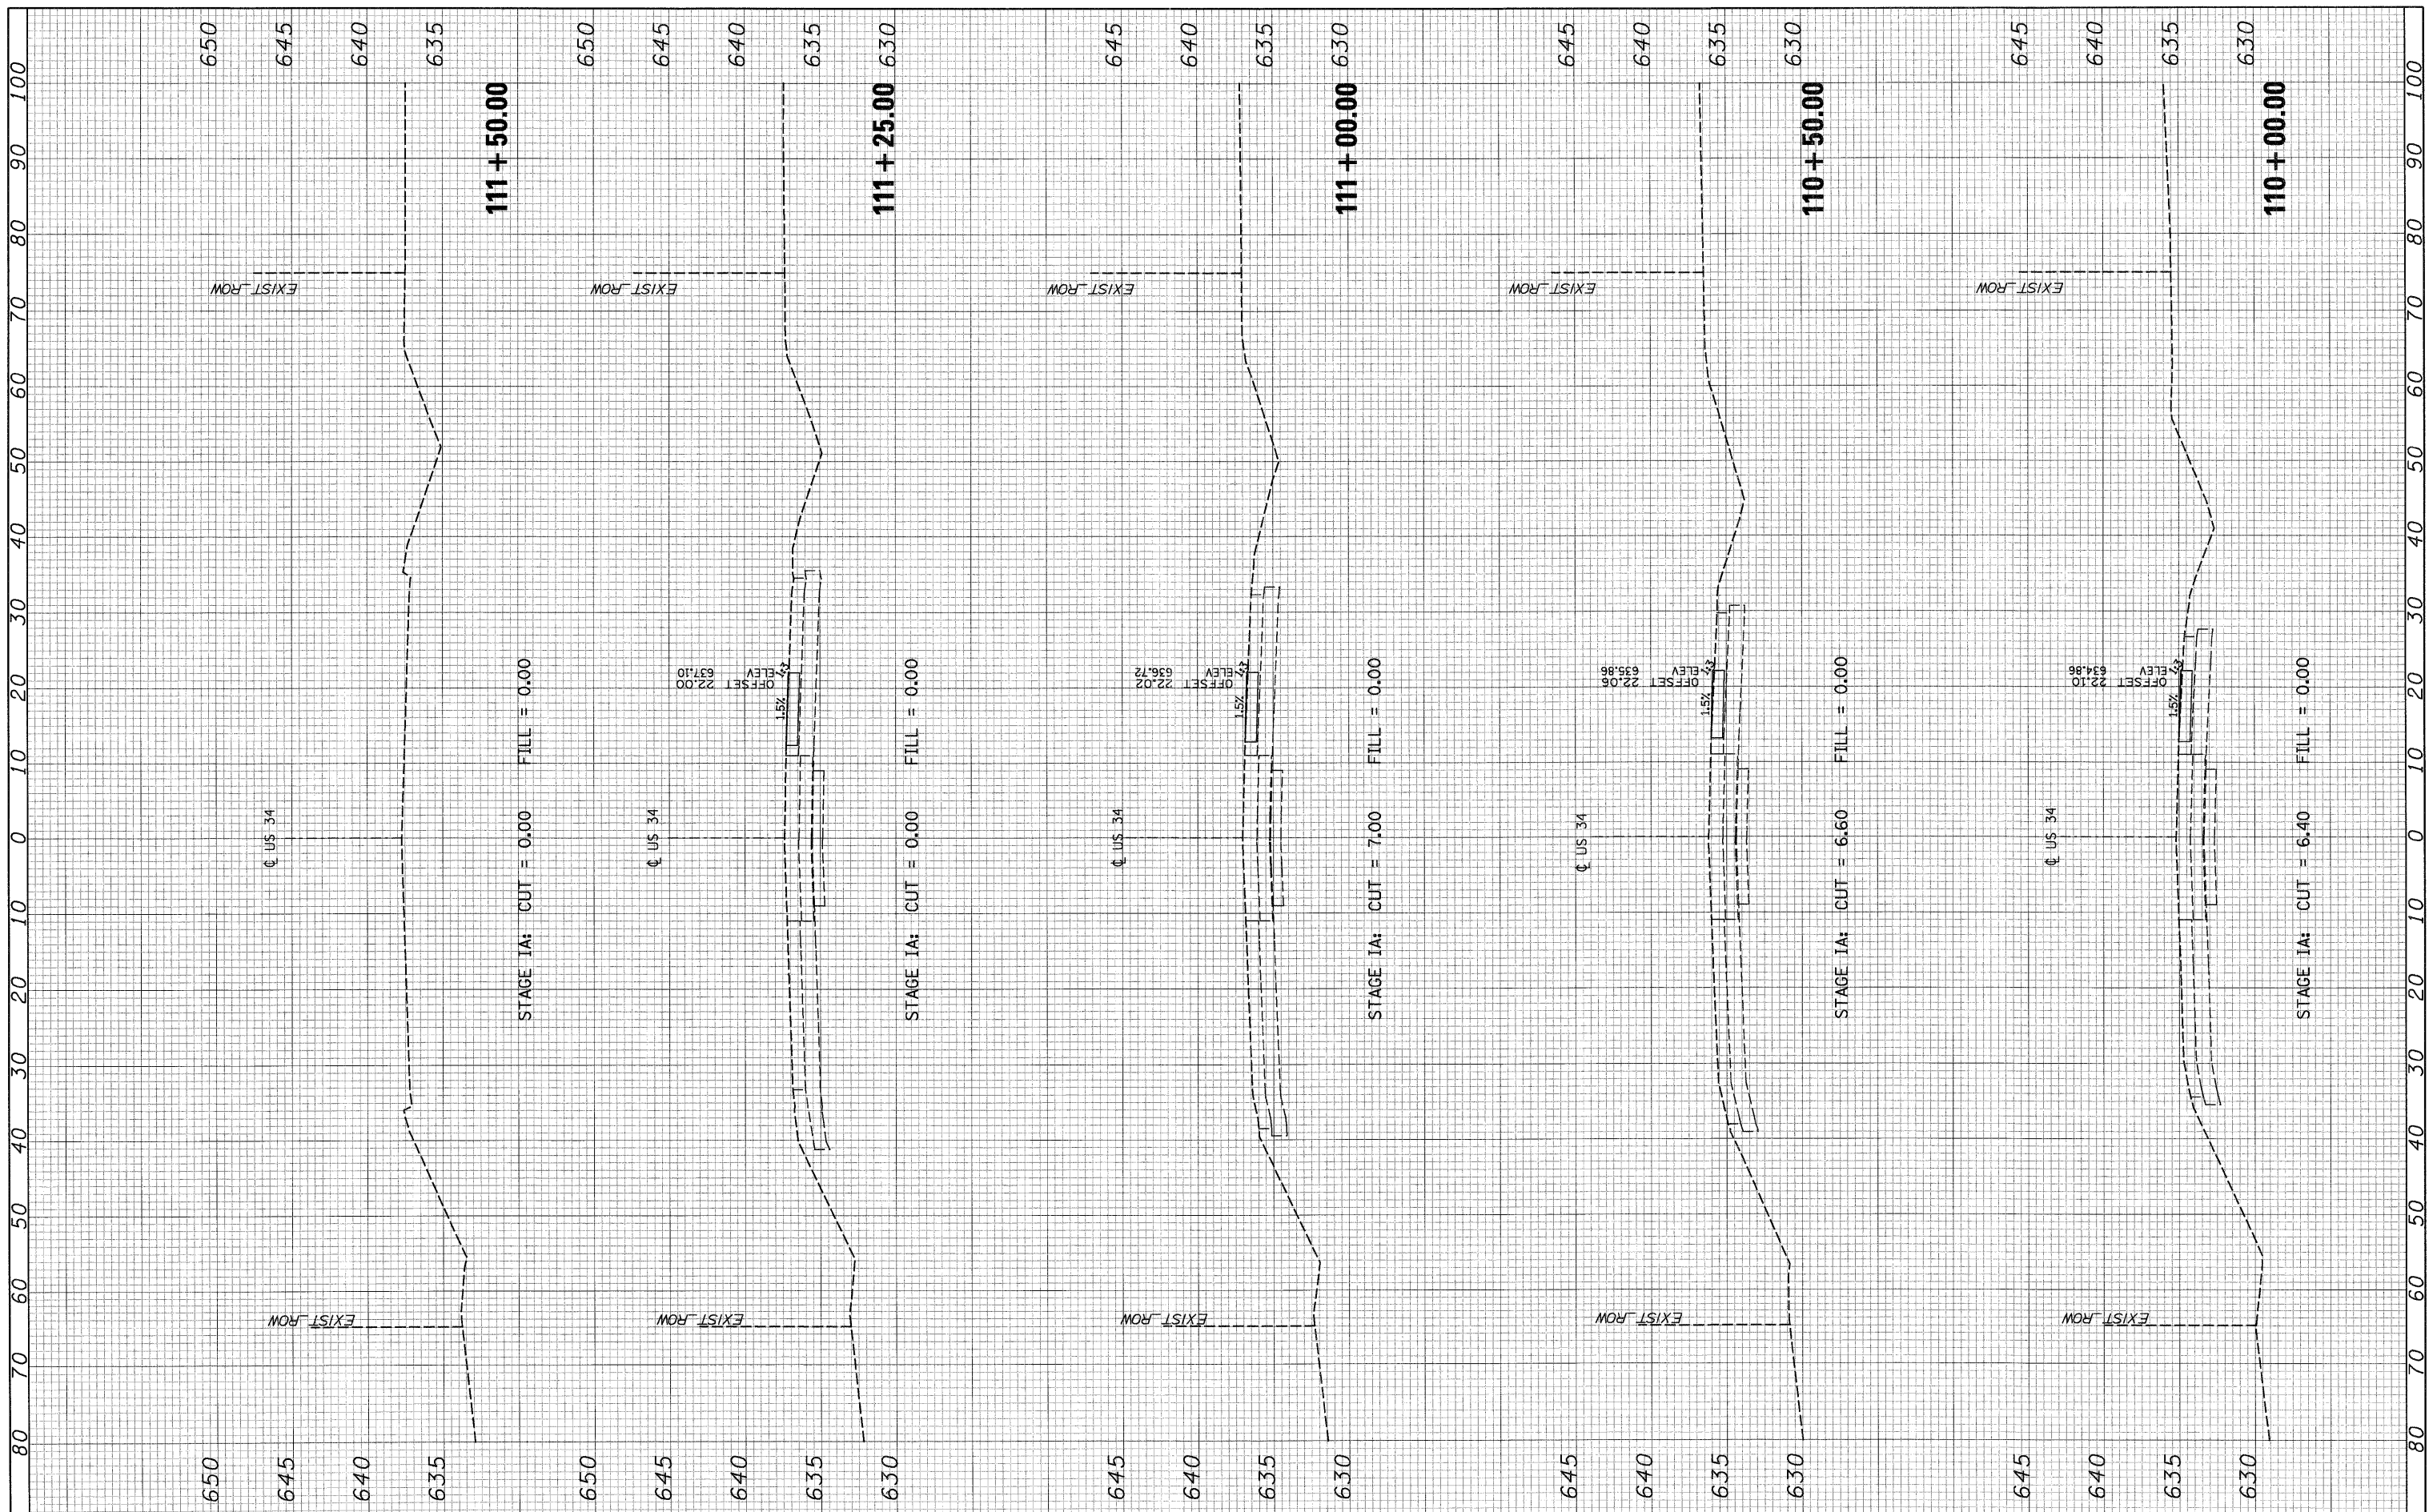

FILE NAME =	USER NAME = US34XSEC-MDTstageIA-Sheets	DESIGNED - MMS	REVISED -	STATE OF ILLINOIS DEPARTMENT OF TRANSPORTATION	SUGGESTED MAINTENANCE OF TRAFFIC US ROUTE 34 - STAGE IA - CROSS SECTIONS			F.A.P. RTE.	SECTION	COUNTY	TOTAL SHEETS	SHEET NO.
#FILE#	PLOT SCALE =	DRAWN - MMS	REVISED -		SCALE:	MOT 60 OF 66 SHEETS	STA. 110+00.00 TO STA. 111+50.00	591	13R-2;14R-1 & BR-1(1);15R-1	KENDALL	429	148
	PLOT DATE = 19-AUG-2011 09:17	CHECKED - KJB	REVISED -					FINAL SUBMITTAL		CONTRACT NO. 66985		
		DATE - 08-18-2011	REVISED -					ILLINOIS FED. AID PROJECT				