


FINAL SURVEY SURVEYED BY DATE  
 PLOTTED  
 NOTE BOOK TEMPLATE  
 AREAS CHECKED

ORIGINAL SURVEY SURVEYED BY DATE  
 PLOTTED  
 NOTE BOOK TEMPLATE  
 AREAS CHECKED

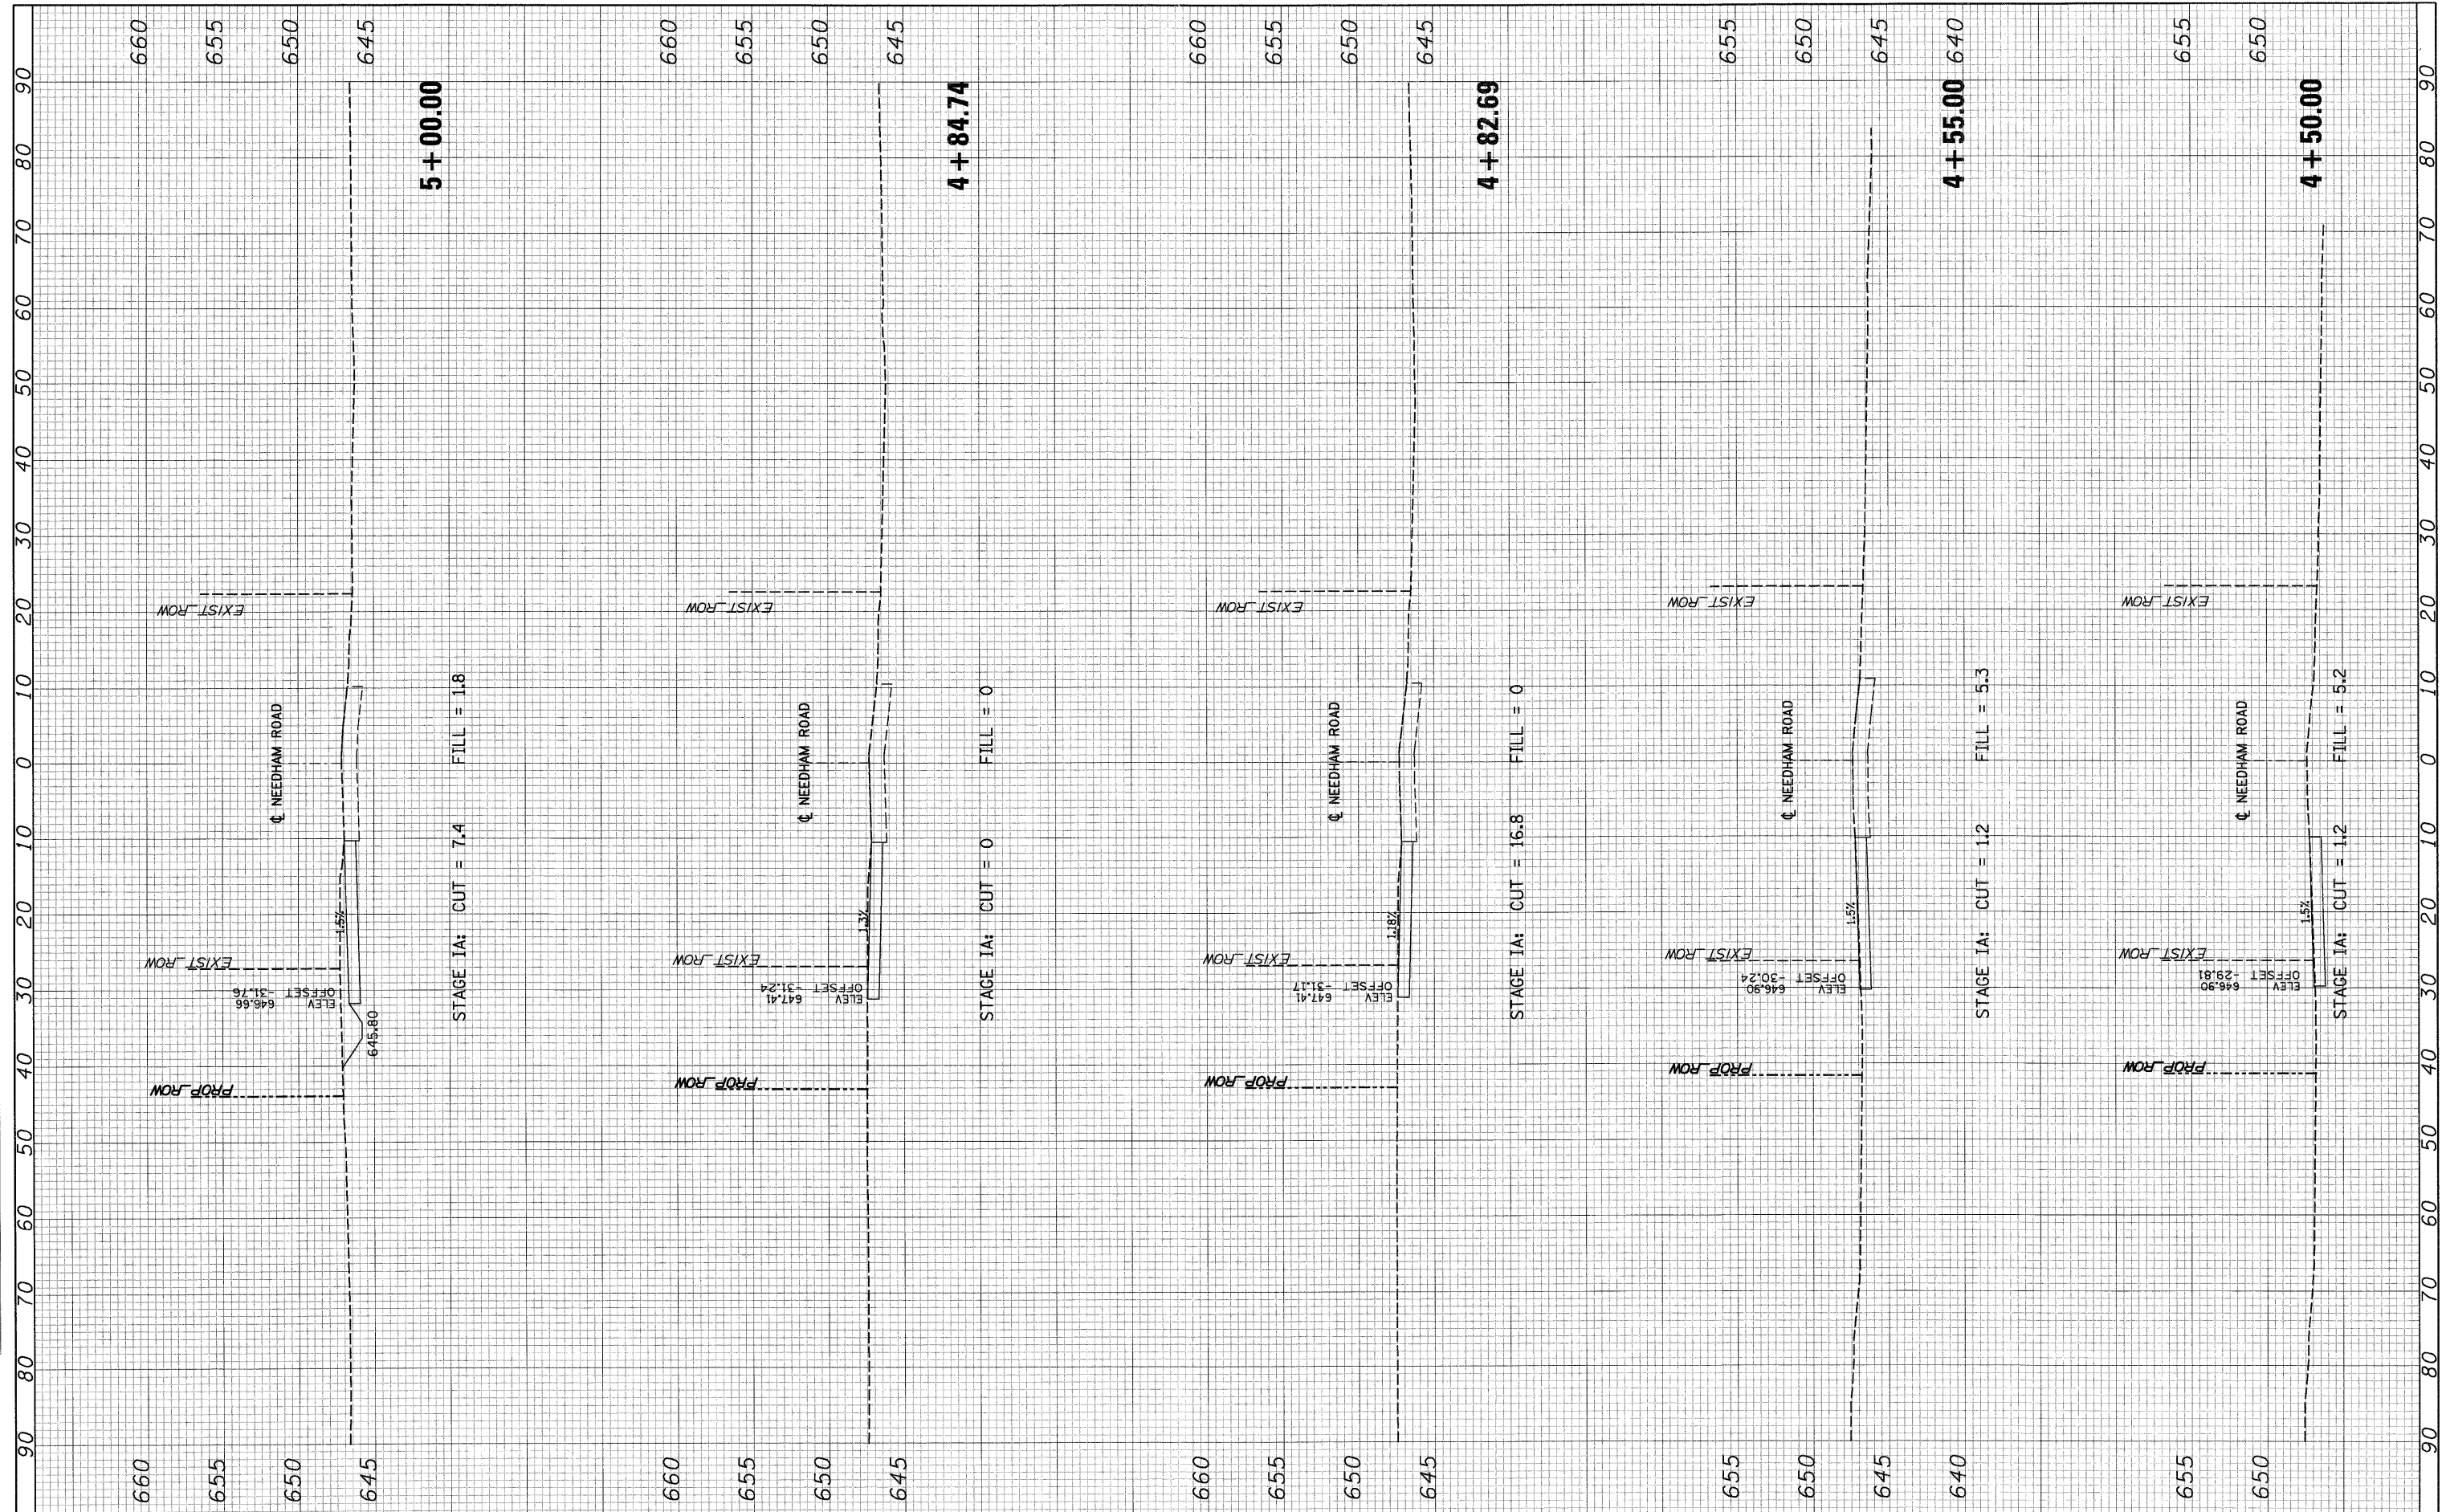

FILE NAME =  
 #FILEL#

USER NAME = US34XSEC-MOIstageIA-Sheets  
 PLOT SCALE =  
 PLOT DATE = 19-AUG-2011 09:17

DESIGNED - MMS  
 DRAWN - MMS  
 CHECKED - KJB  
 DATE - 08-18-2011

REVISED -  
 REVISED -  
 REVISED -  
 REVISED -

**STATE OF ILLINOIS  
 DEPARTMENT OF TRANSPORTATION**

**SUGGESTED MAINTENANCE OF TRAFFIC  
 NEEDHAM ROAD - STAGE IA - CROSS SECTIONS**

SCALE: MOT 61 OF 66 SHEETS STA. 4+50.00 TO STA. 5+00.00

F.A.P. RTE.	SECTION	COUNTY	TOTAL SHEETS	SHEET NO.
591	13R-2+14R-1 & BR-1(1)15R-1	KENDALL	429	149
FINAL SUBMITTAL			CONTRACT NO. 66985	
ILLINOIS FED. AID PROJECT				