



STA. 82+16.94 U.S. ROUTE 34=
 STA. 40+00.00 COMMERCIAL ENTRANCE

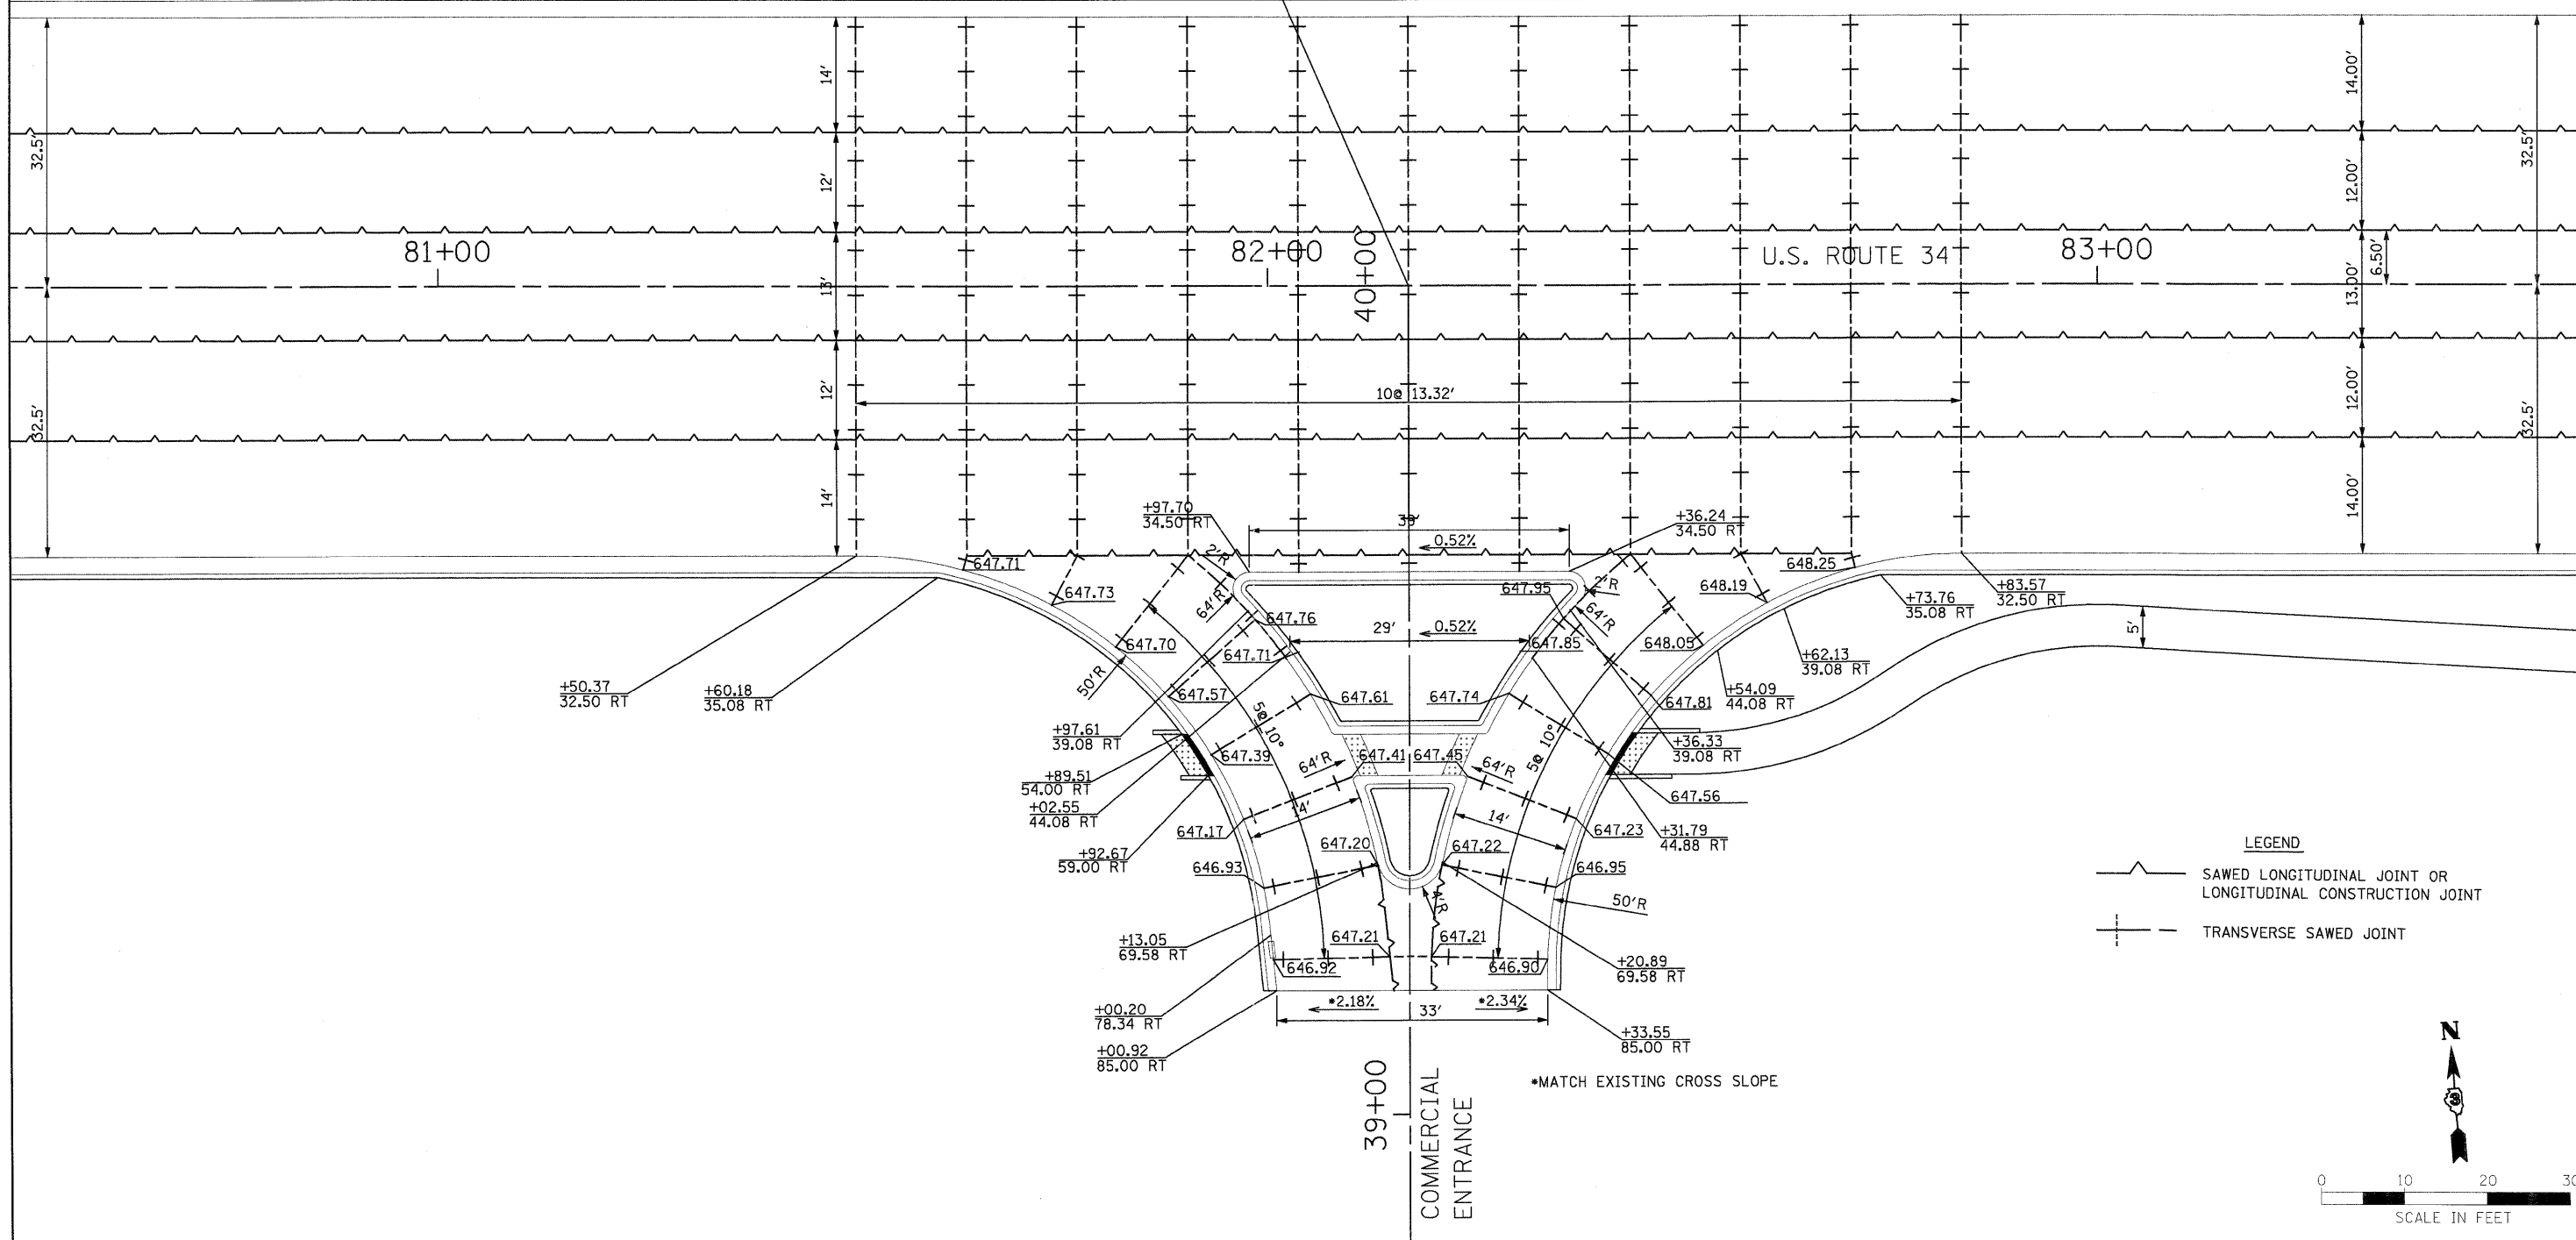

LEGEND
 — SAWED LONGITUDINAL JOINT OR LONGITUDINAL CONSTRUCTION JOINT
 + TRANSVERSE SAWED JOINT

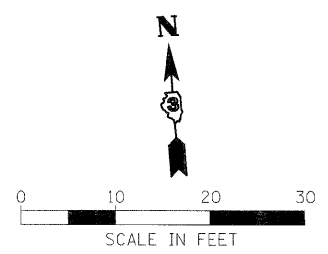

PB Americas, Inc. 230 WEST MONROE STREET, SUITE 900 CHICAGO, IL, 60606 (312)782-8150	FILE NAME = D366985-sh1-4CommEntrance.dwg	DESIGNED - MGM	REVISED -
	PLOT SCALE =	DRAWN - MGM	REVISED -
	PLOT DATE = 19-AUG-2011 08:25	CHECKED - MMS	REVISED -
		DATE - 08-18-2011	REVISED -

STATE OF ILLINOIS
DEPARTMENT OF TRANSPORTATION

INTERSECTION DETAIL
COMMERCIAL ENTRANCE

SCALE: AS SHOWN INT - 4 OF 7 STA. TO STA.

F.A.P. RTE.	SECTION	COUNTY	TOTAL SHEETS	SHEET NO.
591	13R-2;14R-1 & BR-1(1);15R-1	KENDALL	429	211
FINAL SUBMITTAL			CONTRACT NO. 66985	
ILLINOIS FED. AID PROJECT				