


LEGEND:

- ① PREFORMED PLASTIC PAVEMENT MARKING LINE
TYPE B-INLAID 6" (WHITE) 10' DASH, 30' SKIP (TYP.)
- ② PAVEMENT MARKING LINE 4" (YELLOW)
- ③ PAVEMENT MARKING LINE 6" (YELLOW) 10' DASH, 30' SKIP (TYP.)
- ④ PAVEMENT MARKING LINE 12" (YELLOW) @ 45° @ 20' C-C
- ⑤ PAVEMENT MARKING LINE 2- 4", 12" C-C (YELLOW)
- ⑥ PAVEMENT MARKING LINE 4" (WHITE)
- ⑦ PAVEMENT MARKING LINE 8" WHITE DOTTED LINE (TYP.)
- ⑧ PAVEMENT MARKING LINE 8" (WHITE)
- ⑨ PAVEMENT MARKING LINE 6" (WHITE)
- ⑩ PAVEMENT MARKING LINE 24" (WHITE)
- ⑪ RECESSED REFLECTIVE PAVEMENT MARKER,
CLUSTER OF 2 - ONE WAY, CRYSTAL MARKERS
@ 80' C-C (TYP.)
- ⑫ PAVEMENT MARKING LETTER AND SYMBOL 8" ARROW
- ⑬ PAVEMENT MARKING LINE 12" (WHITE) @ 45° @ 20' C-C
- ⑭ PAVEMENT MARKING LINE 2- 4", 12" C-C (WHITE)
- ⑮ PAVEMENT MARKING LINE 12" (WHITE)
- ◁ ONE-WAY WHITE CRYSTAL RECESSED REFLECTIVE PAVEMENT MARKER
- ◄ TWO-WAY AMBER RECESSED REFLECTIVE PAVEMENT MARKER
- ◄ ONE-WAY AMBER RECESSED REFLECTIVE PAVEMENT MARKER
- ROADWAY SIGN

NOTES:

1. ALL ROADWAY PAVEMENT MARKINGS SHALL BE EPOXY PAVEMENT MARKINGS EXCEPT FOR 6" WHITE SKIP LINES.
 2. ALL ROADWAY DIMENSIONS ARE TO EDGE OF PAVEMENT UNLESS OTHERWISE INDICATED.
- 8" WHITE LINES SHALL BE GROOVED.

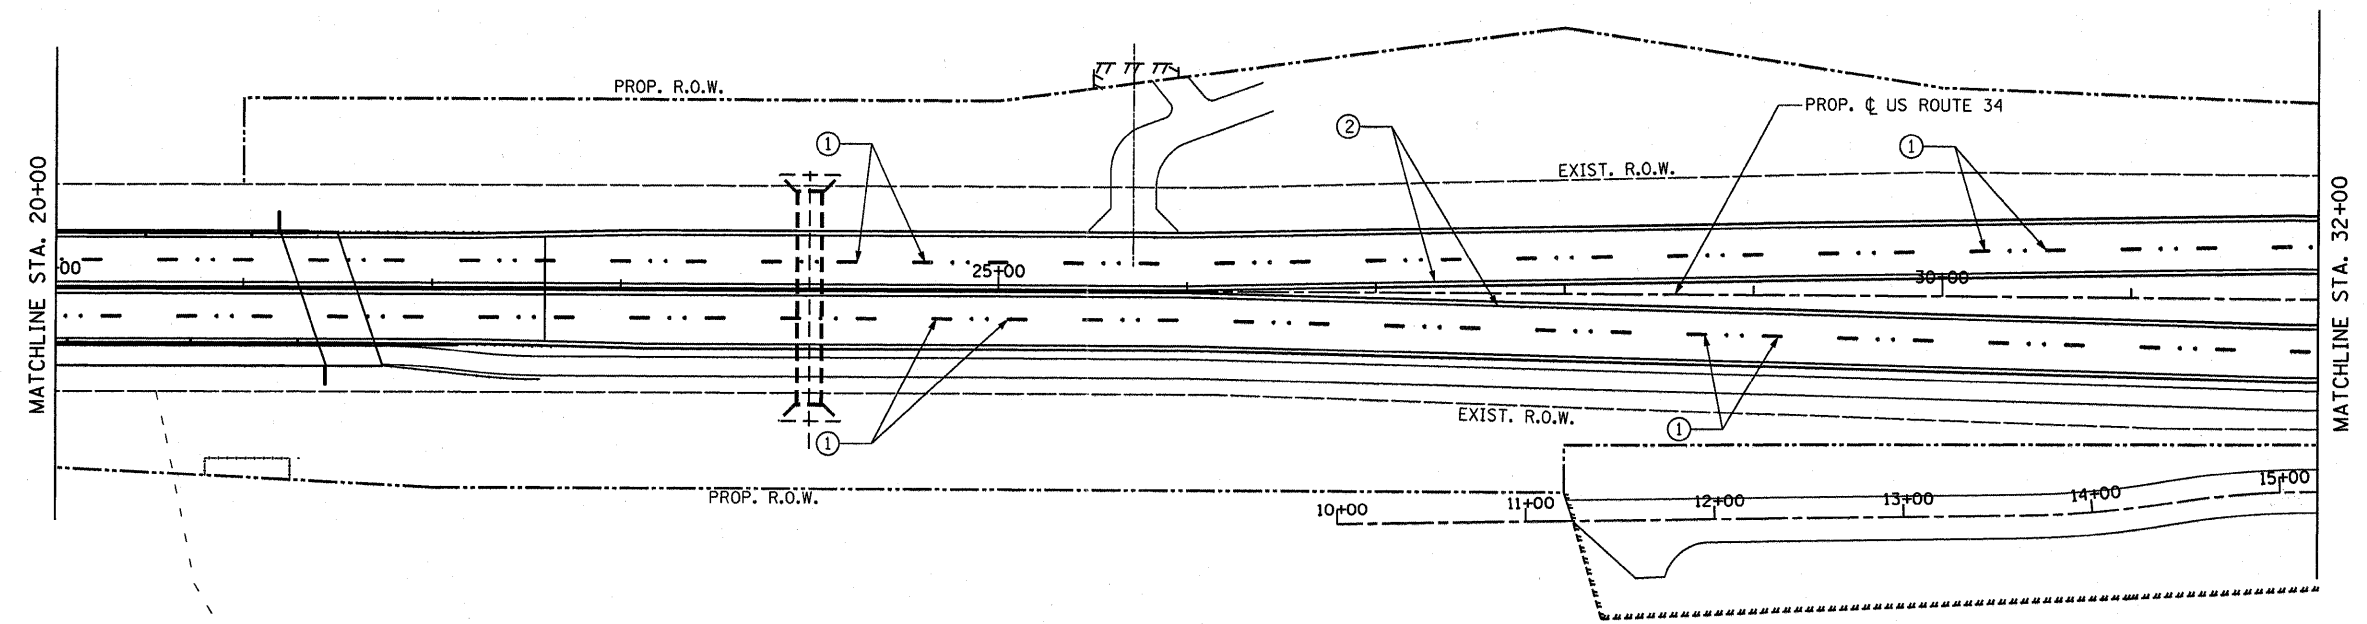

c:\p\work\varados\duncenbd\0214252\0366985\pml01revissd.dgn

PB Americas, Inc.
230 WEST MONROE STREET,
SUITE 900
CHICAGO, IL, 60606
(312)782-8150

FILE NAME = duncenbd
PLOT SCALE = 50.0000' / 1" =
PLOT DATE = 11/3/2011

DESIGNED - MMS
DRAWN - MMS
CHECKED - KLB
DATE - 08-18-2011

REVISED - BDD 11/03/2011
REVISED -
REVISED -
REVISED -

**STATE OF ILLINOIS
DEPARTMENT OF TRANSPORTATION**

**PAVEMENT MARKING PLANS
US ROUTE 34**

SCALE: 1" = 50'
PMK - 1 OF 5
STA. 5+00 TO STA. 32+00

F.A.P. RTE.	SECTION	COUNTY	TOTAL SHEETS	SHEET NO.
591	13R-2;14R-1 & BR-1(1);15R-1	KENDALL	429	215
FINAL SUBMITTAL			CONTRACT NO. 66985	
ILLINOIS FED. AID PROJECT				