


- NOTES:**
- ALL ROADWAY PAVEMENT MARKINGS SHALL BE EPOXY PAVEMENT MARKINGS EXCEPT FOR 6" WHITE SKIP LINES.
 - ALL ROADWAY DIMENSIONS ARE TO EDGE OF PAVEMENT UNLESS OTHERWISE INDICATED.
- 8" WHITE LINES SHALL BE GROOVED.

LEGEND:

- | | | |
|--|---|---|
| ① PREFORMED PLASTIC PAVEMENT MARKING LINE-TYPE B-INLAID 6" (WHITE) 10' DASH, 30' SKIP (TYP.) | ⑧ PAVEMENT MARKING LINE 8" (WHITE) | ⑮ PAVEMENT MARKING LINE 12" (WHITE) |
| ② PAVEMENT MARKING LINE 4" (YELLOW) | ⑨ PAVEMENT MARKING LINE 6" (WHITE) | ◁ ONE-WAY WHITE CRYSTAL RECESSED REFLECTIVE PAVEMENT MARKER |
| ③ PAVEMENT MARKING LINE 6" (YELLOW) 10' DASH, 30' SKIP (TYP.) | ⑩ PAVEMENT MARKING LINE 24" (WHITE) | ◆ TWO-WAY AMBER RECESSED REFLECTIVE PAVEMENT MARKER |
| ④ PAVEMENT MARKING LINE 12" (YELLOW) @ 45° @ 20' C-C | ⑪ RECESSED REFLECTIVE PAVEMENT MARKER, CLUSTER OF 2 - ONE WAY, CRYSTAL MARKERS @ 80' C-C (TYP.) | ◄ ONE-WAY AMBER RECESSED REFLECTIVE PAVEMENT MARKER |
| ⑤ PAVEMENT MARKING LINE 2- 4", 12" C-C (YELLOW) | ⑫ PAVEMENT MARKING LETTER AND SYMBOL 8" ARROW | ⊠ ROADWAY SIGN |
| ⑥ PAVEMENT MARKING LINE 4" (WHITE) | ⑬ PAVEMENT MARKING LINE 12" (WHITE) @ 45° @ 20' C-C | |
| ⑦ PAVEMENT MARKING LINE 8" WHITE DOTTED LINE (TYP.) | ⑭ PAVEMENT MARKING LINE 2- 4", 12" C-C (WHITE) | |

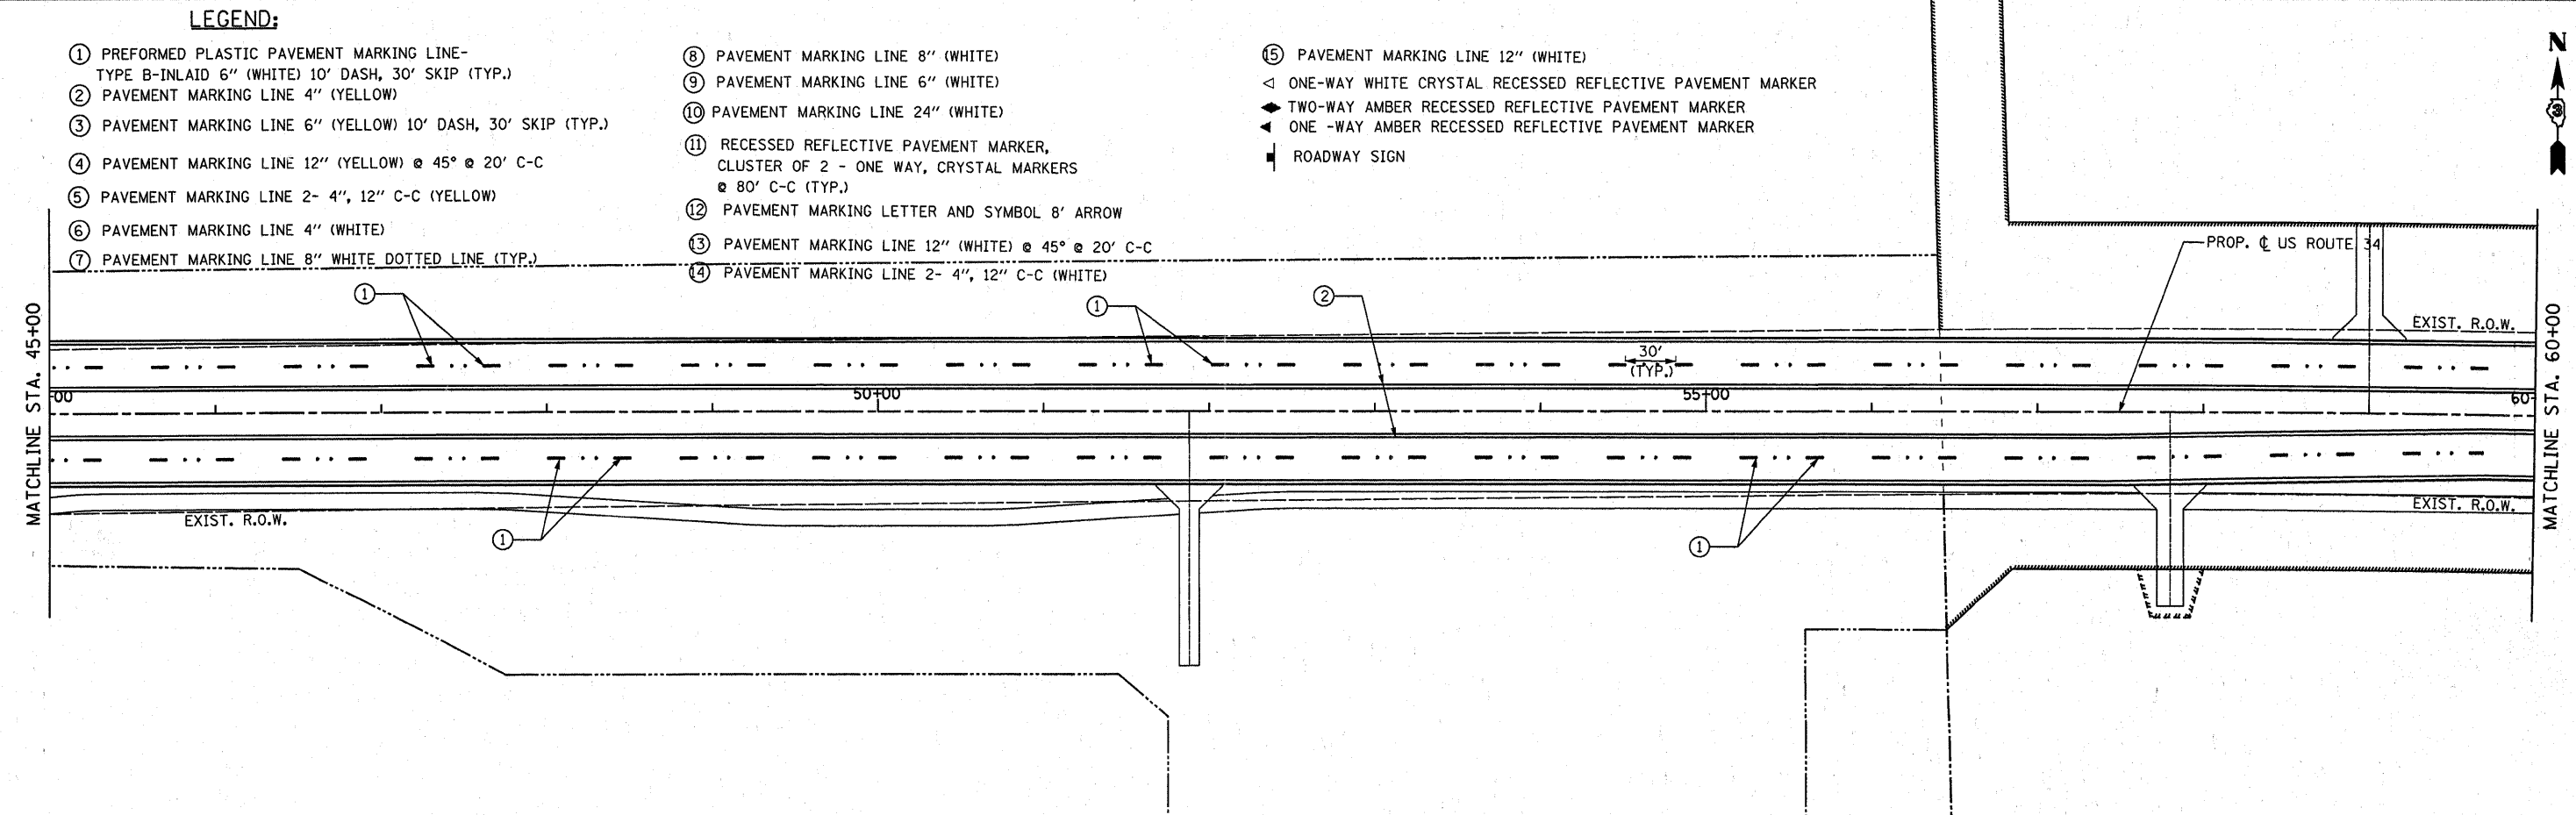

c:\pwworkspace\jstos\duncanbd\0214252_01965-985_pmk02-revised.dgn

PB Americas, Inc.
 230 WEST MONROE STREET,
 SUITE 900
 CHICAGO, IL, 60606
 (312)782-8150

FILE NAME = duncanbd
 DESIGNED - MMS
 DRAWN - MMS
 PLOT SCALE = 50.0000' / 1" in.
 CHECKED - KJB
 PLOT DATE = 11/22/2011

REVISOR
 REVISION
 DATE

DESIGNED - MMS
 DRAWN - MMS
 CHECKED - KJB
 DATE - 08-18-2011

REVISOR
 REVISION
 DATE

**STATE OF ILLINOIS
 DEPARTMENT OF TRANSPORTATION**

**PAVEMENT MARKING PLANS
 US ROUTE 34**

SCALE: 1" = 50' PMK - 2 OF 5 STA. 32+00 TO STA. 60+00

| F.A.P. RTE. | SECTION | COUNTY | TOTAL SHEETS | SHEET NO. |
|---------------------------|-----------------------------|---------|--------------------|-----------|
| 591 | 13R-2;14R-1 & BR-1(1);15R-1 | KENDALL | 429 | 216 |
| FINAL SUBMITTAL | | | CONTRACT NO. 66985 | |
| ILLINOIS FED. AID PROJECT | | | | |