
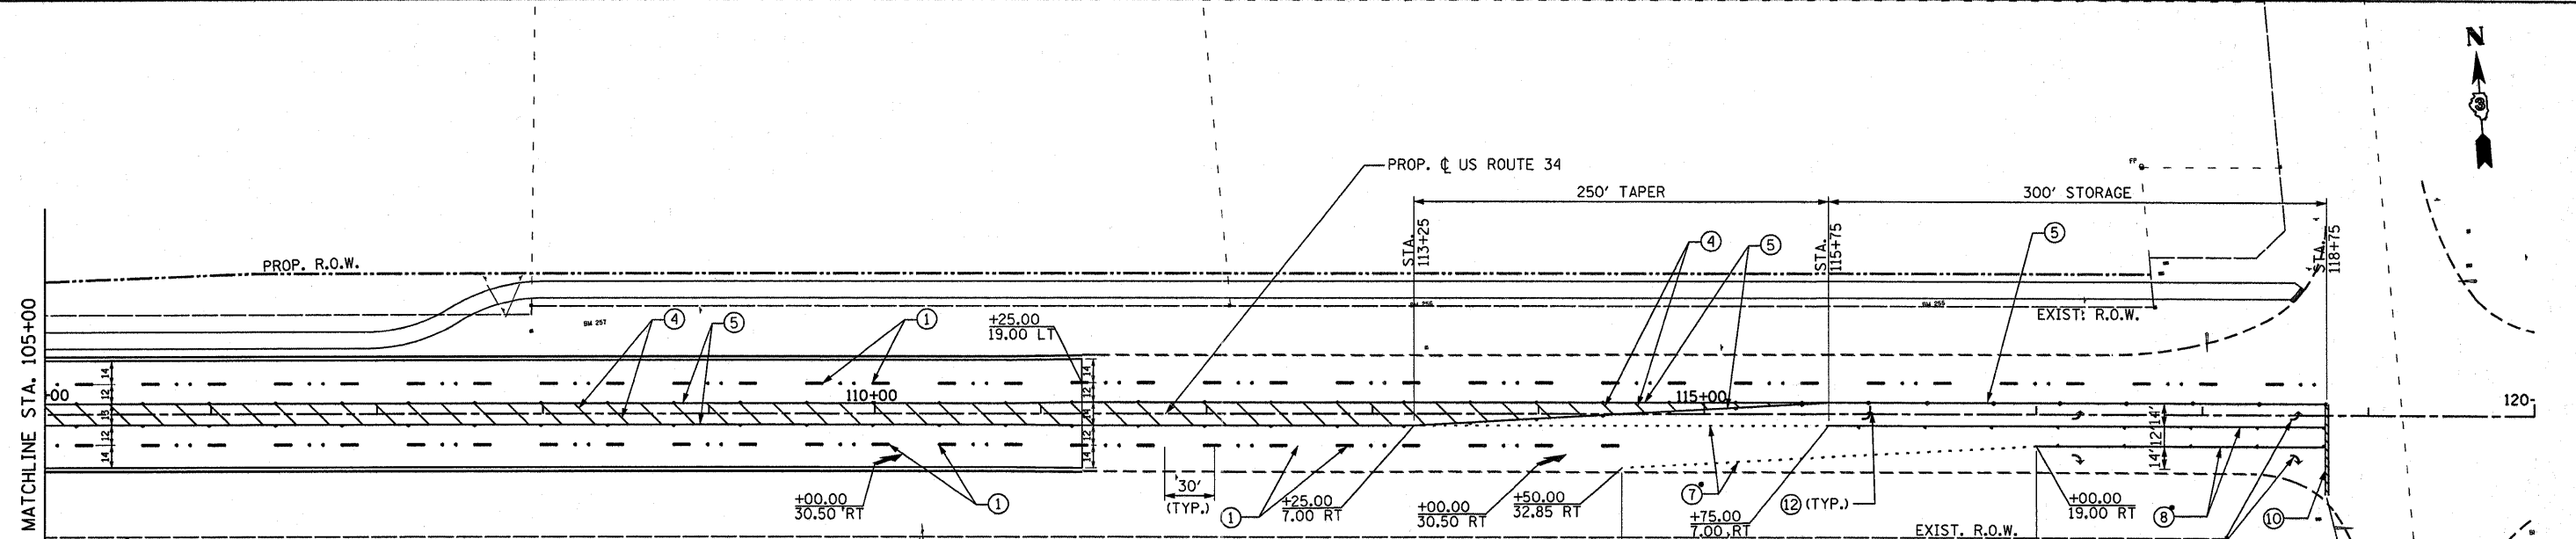
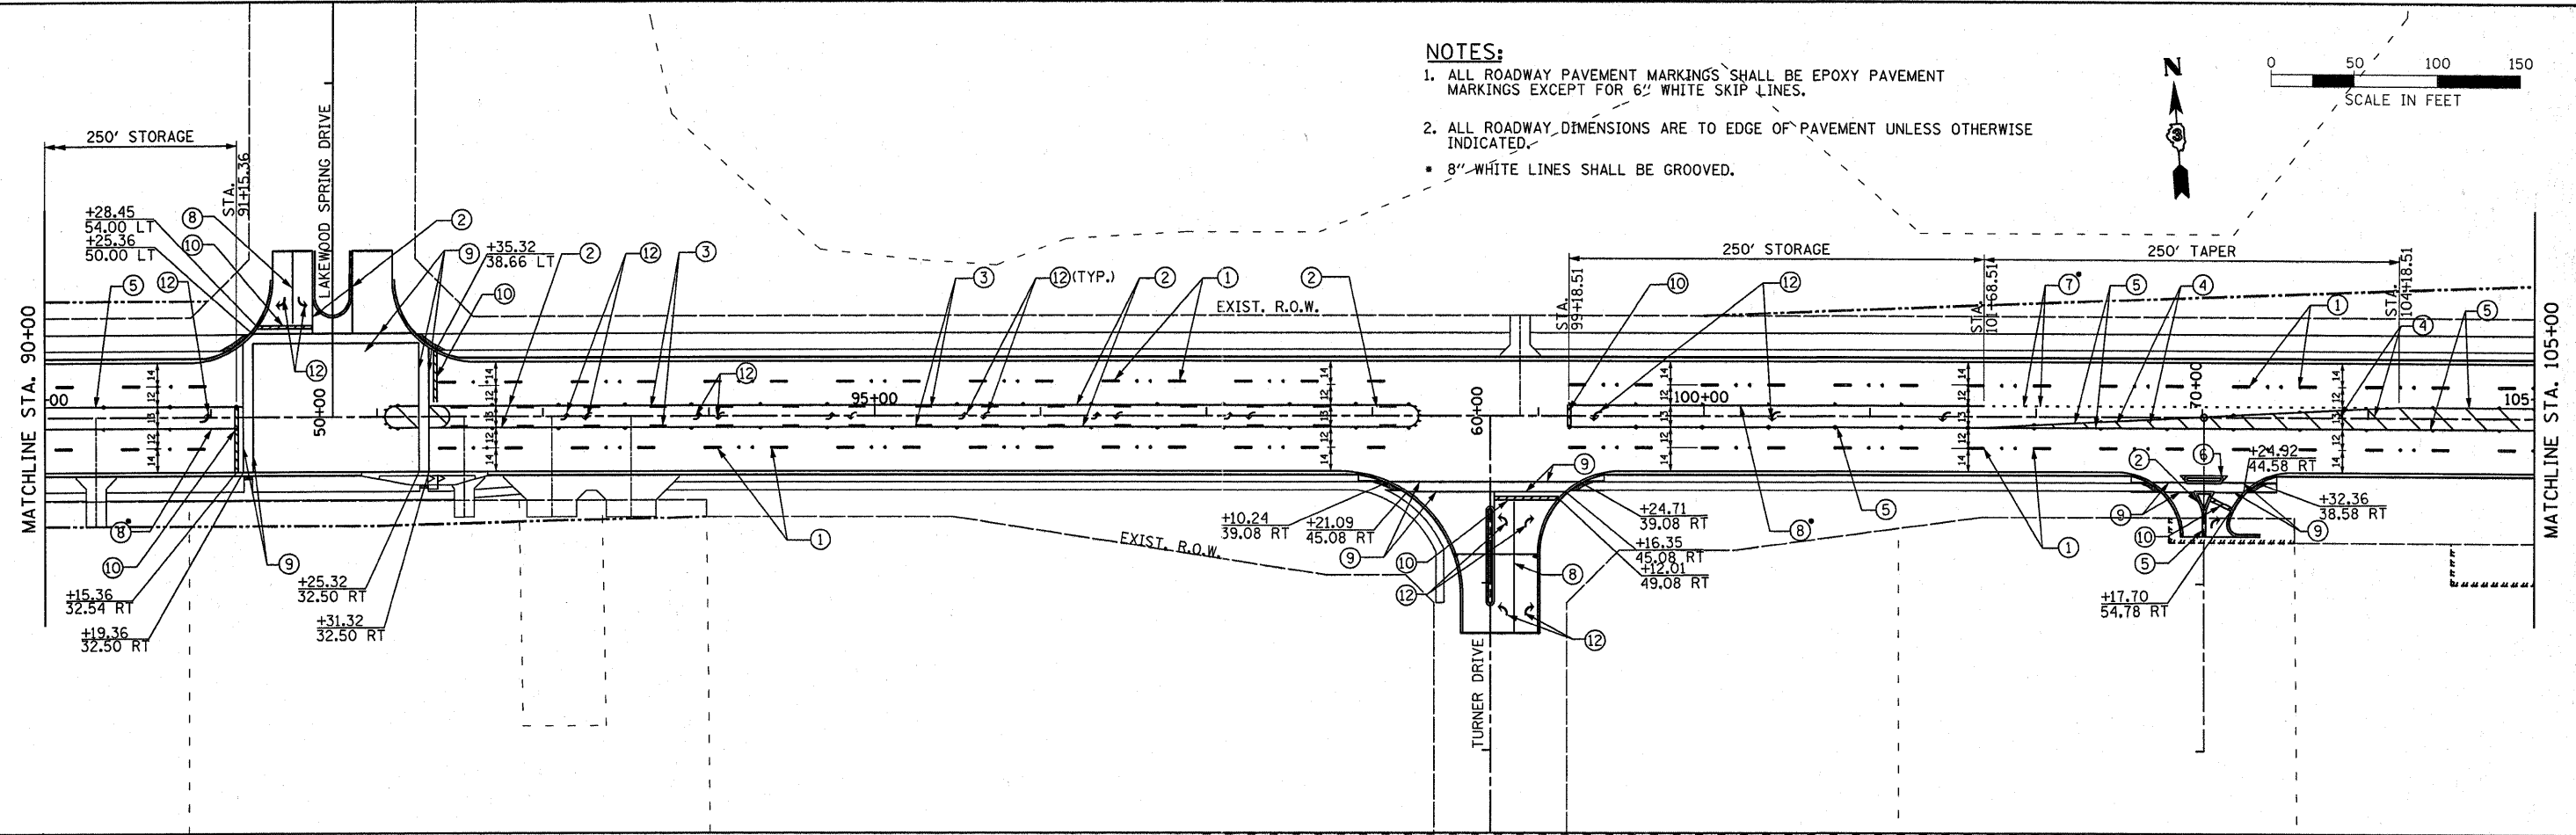


NOTES:

1. ALL ROADWAY PAVEMENT MARKINGS SHALL BE EPOXY PAVEMENT MARKINGS EXCEPT FOR 6" WHITE SKIP LINES.
2. ALL ROADWAY DIMENSIONS ARE TO EDGE OF PAVEMENT UNLESS OTHERWISE INDICATED.
- 8" WHITE LINES SHALL BE GROOVED.

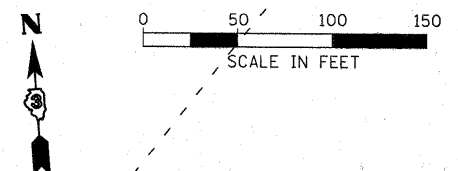

- LEGEND:**
- ① PREFORMED PLASTIC PAVEMENT MARKING LINE-TYPE B-INLAID 6" (WHITE) 10' DASH, 30' SKIP (TYP.)
 - ② PAVEMENT MARKING LINE 4" (YELLOW)
 - ③ PAVEMENT MARKING LINE 6" (YELLOW) 10' DASH, 30' SKIP (TYP.)
 - ④ PAVEMENT MARKING LINE 12" (YELLOW) @ 45° @ 20' C-C
 - ⑤ PAVEMENT MARKING LINE 2- 4", 12" C-C (YELLOW)
 - ⑥ PAVEMENT MARKING LINE 4" (WHITE)
 - ⑦ PAVEMENT MARKING LINE 8" WHITE DOTTED LINE (TYP.)
 - ⑧ PAVEMENT MARKING LINE 8" (WHITE)
 - ⑨ PAVEMENT MARKING LINE 6" (WHITE)
 - ⑩ PAVEMENT MARKING LINE 24" (WHITE)
 - ⑪ RECESSED REFLECTIVE PAVEMENT MARKER, CLUSTER OF 2 - ONE WAY, CRYSTAL MARKERS @ 80' C-C (TYP.)
 - ⑫ PAVEMENT MARKING LETTER AND SYMBOL 8" ARROW
 - ⑬ PAVEMENT MARKING LINE 12" (WHITE) @ 45° @ 20' C-C
 - ⑭ PAVEMENT MARKING LINE 2- 4", 12" C-C (WHITE)
 - ⑮ PAVEMENT MARKING LINE 12" (WHITE)
 - ◁ ONE-WAY WHITE CRYSTAL RECESSED REFLECTIVE PAVEMENT MARKER
 - ◀ TWO-WAY AMBER RECESSED REFLECTIVE PAVEMENT MARKER
 - ▶ ONE-WAY AMBER RECESSED REFLECTIVE PAVEMENT MARKER
 - ⊥ ROADWAY SIGN
 - LARGE MERGE ARROW

PB Americas, Inc.
 230 WEST MONROE STREET,
 SUITE 800
 CHICAGO, IL 60606
 (312) 782-8150

FILE NAME = duncanbd
 DESIGNED - MMS
 DRAWN - MMS
 CHECKED - MMS
 PLOT SCALE = 50.0000' / 1" IN.
 PLOT DATE = 11/4/2011

DESIGNED - MMS
 DRAWN - MMS
 CHECKED - MMS
 DATE - 08-18-2011

REVISED - BDD 11/03/2011
 REVISED -
 REVISED -
 REVISED -

**STATE OF ILLINOIS
 DEPARTMENT OF TRANSPORTATION**

**PAVEMENT MARKING PLANS
 US ROUTE 34**

SCALE: 1" = 50' PMK - 4 OF 5 STA. 90+00 TO STA. 120+00

F.A.P. RTE.	SECTION	COUNTY	TOTAL SHEETS	SHEET NO.
591	13R-2;14R-1 & BR-(1);15R-1	KENDALL	429	218
FINAL SUBMITTAL			CONTRACT NO. 66985	
ILLINOIS FED. AID PROJECT				