



**EJM ENGINEERING, INC.**  
 411 South Wells Street Suite 800  
 Chicago, Illinois 60607

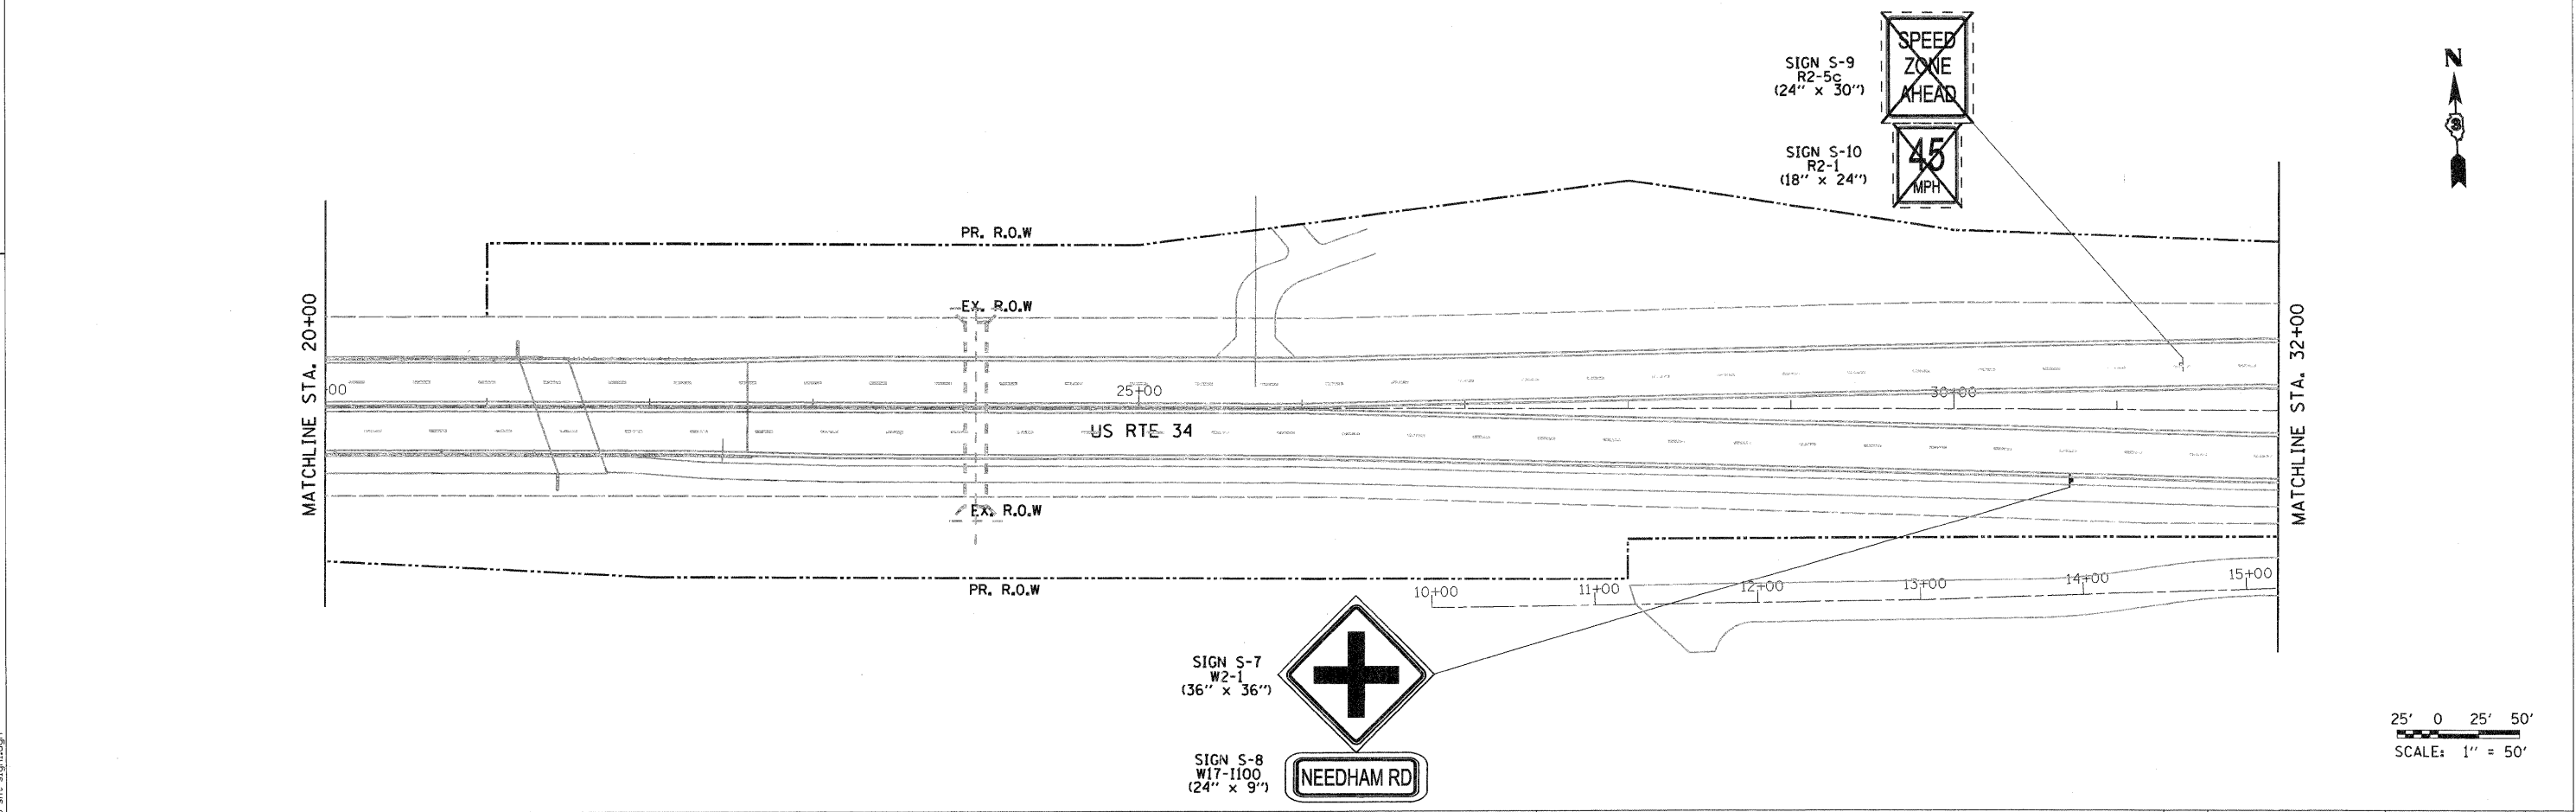

...D:\366985-ah\tr-sign1.dgn

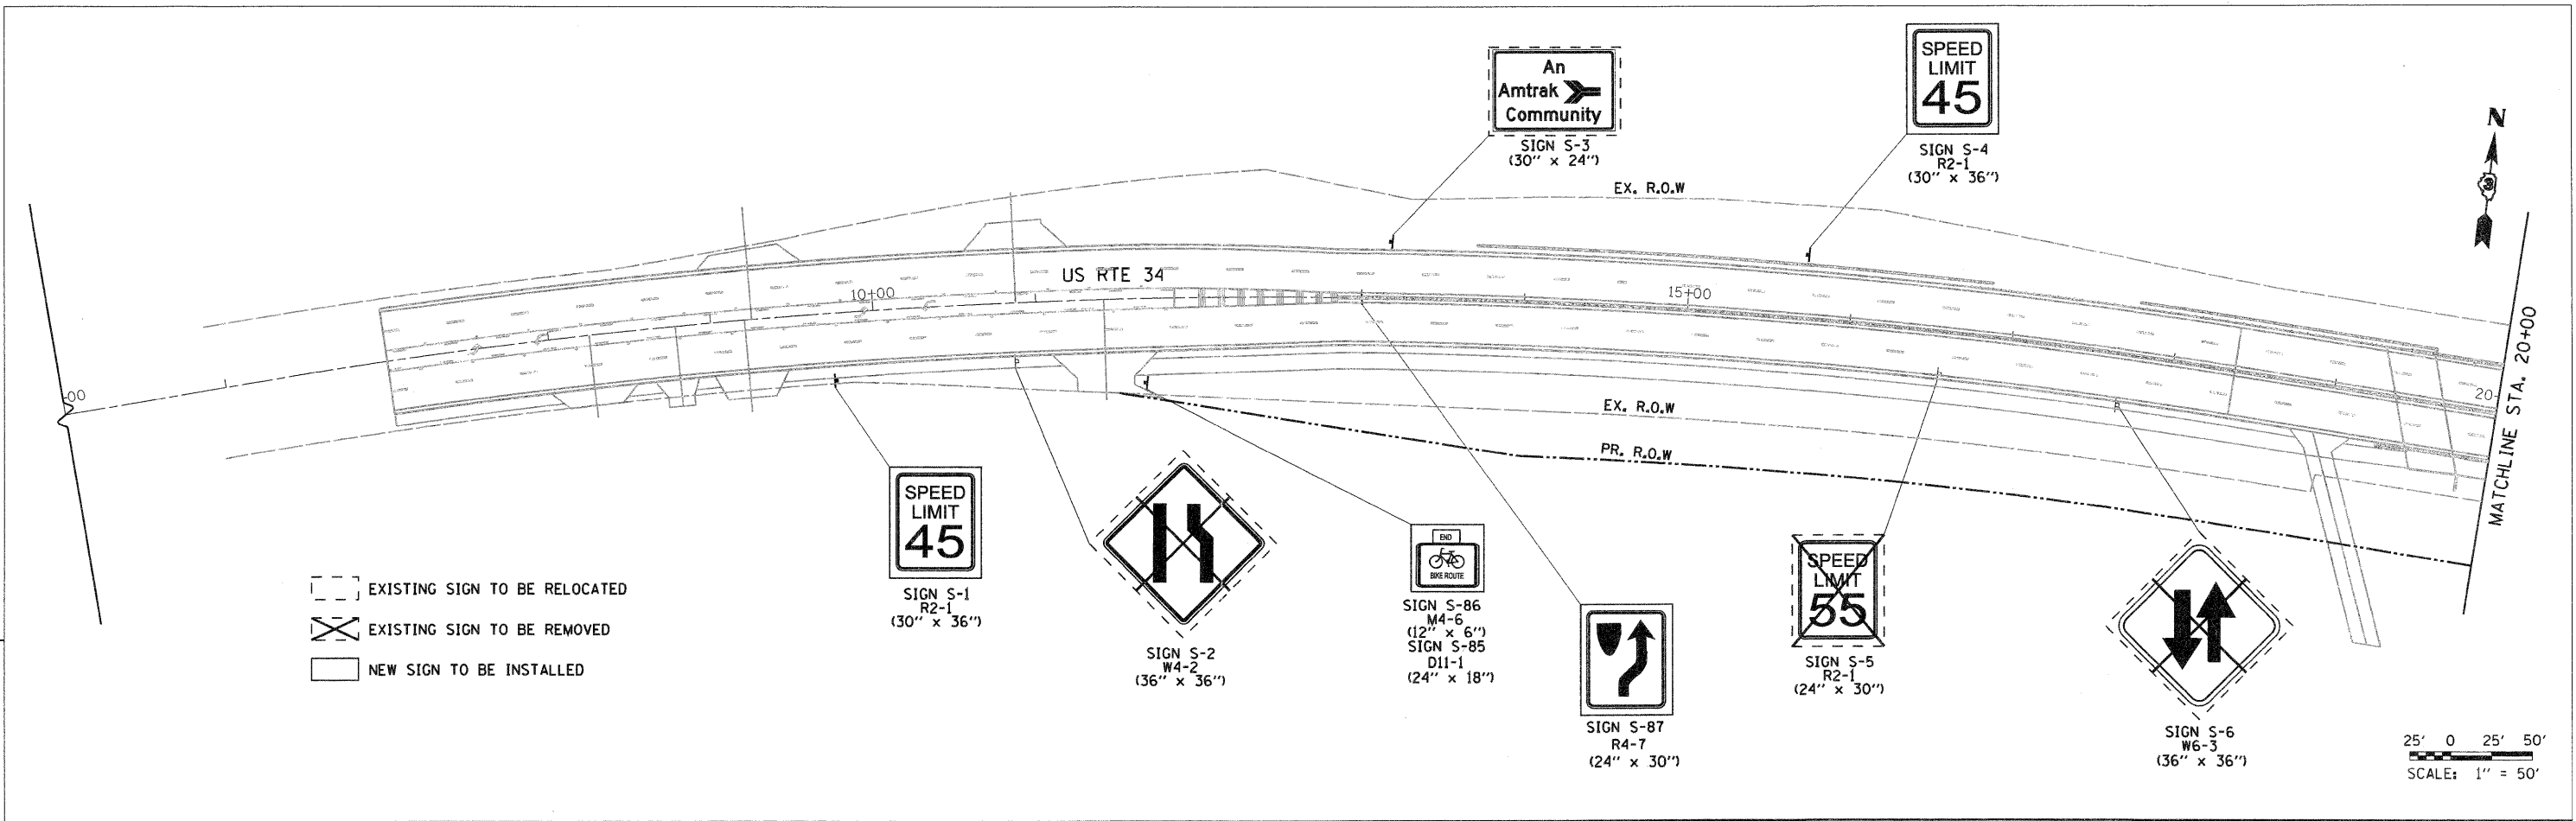

**PB Americas, Inc.**  
 230 WEST MONROE STREET,  
 SUITE 300  
 CHICAGO, IL. 60606  
 (312)782-8150

FILE NAME =	DESIGNED - GR	REVISED -
PLOT SCALE = 1/50	DRAWN - GR	REVISED -
PLOT DATE = 5/20/2011	CHECKED - BS	REVISED -
	DATE - 4/8/2011	REVISED -

**STATE OF ILLINOIS  
 DEPARTMENT OF TRANSPORTATION**

**SIGNING PLAN  
 US RTE 34**

SCALE: 1"=50' SIGN 1 OF 6 SHEETS STA. 00+00 TO STA. 32+00

F.A.P. RTE.	SECTION	COUNTY	TOTAL SHEETS	SHEET NO.
591	13R-2;14R-1 & BR-1(1);15R-1	KENDALL	429	220
				CONTRACT NO. 66985
ILLINOIS FED. AID PROJECT				

FINAL SUBMITTAL