
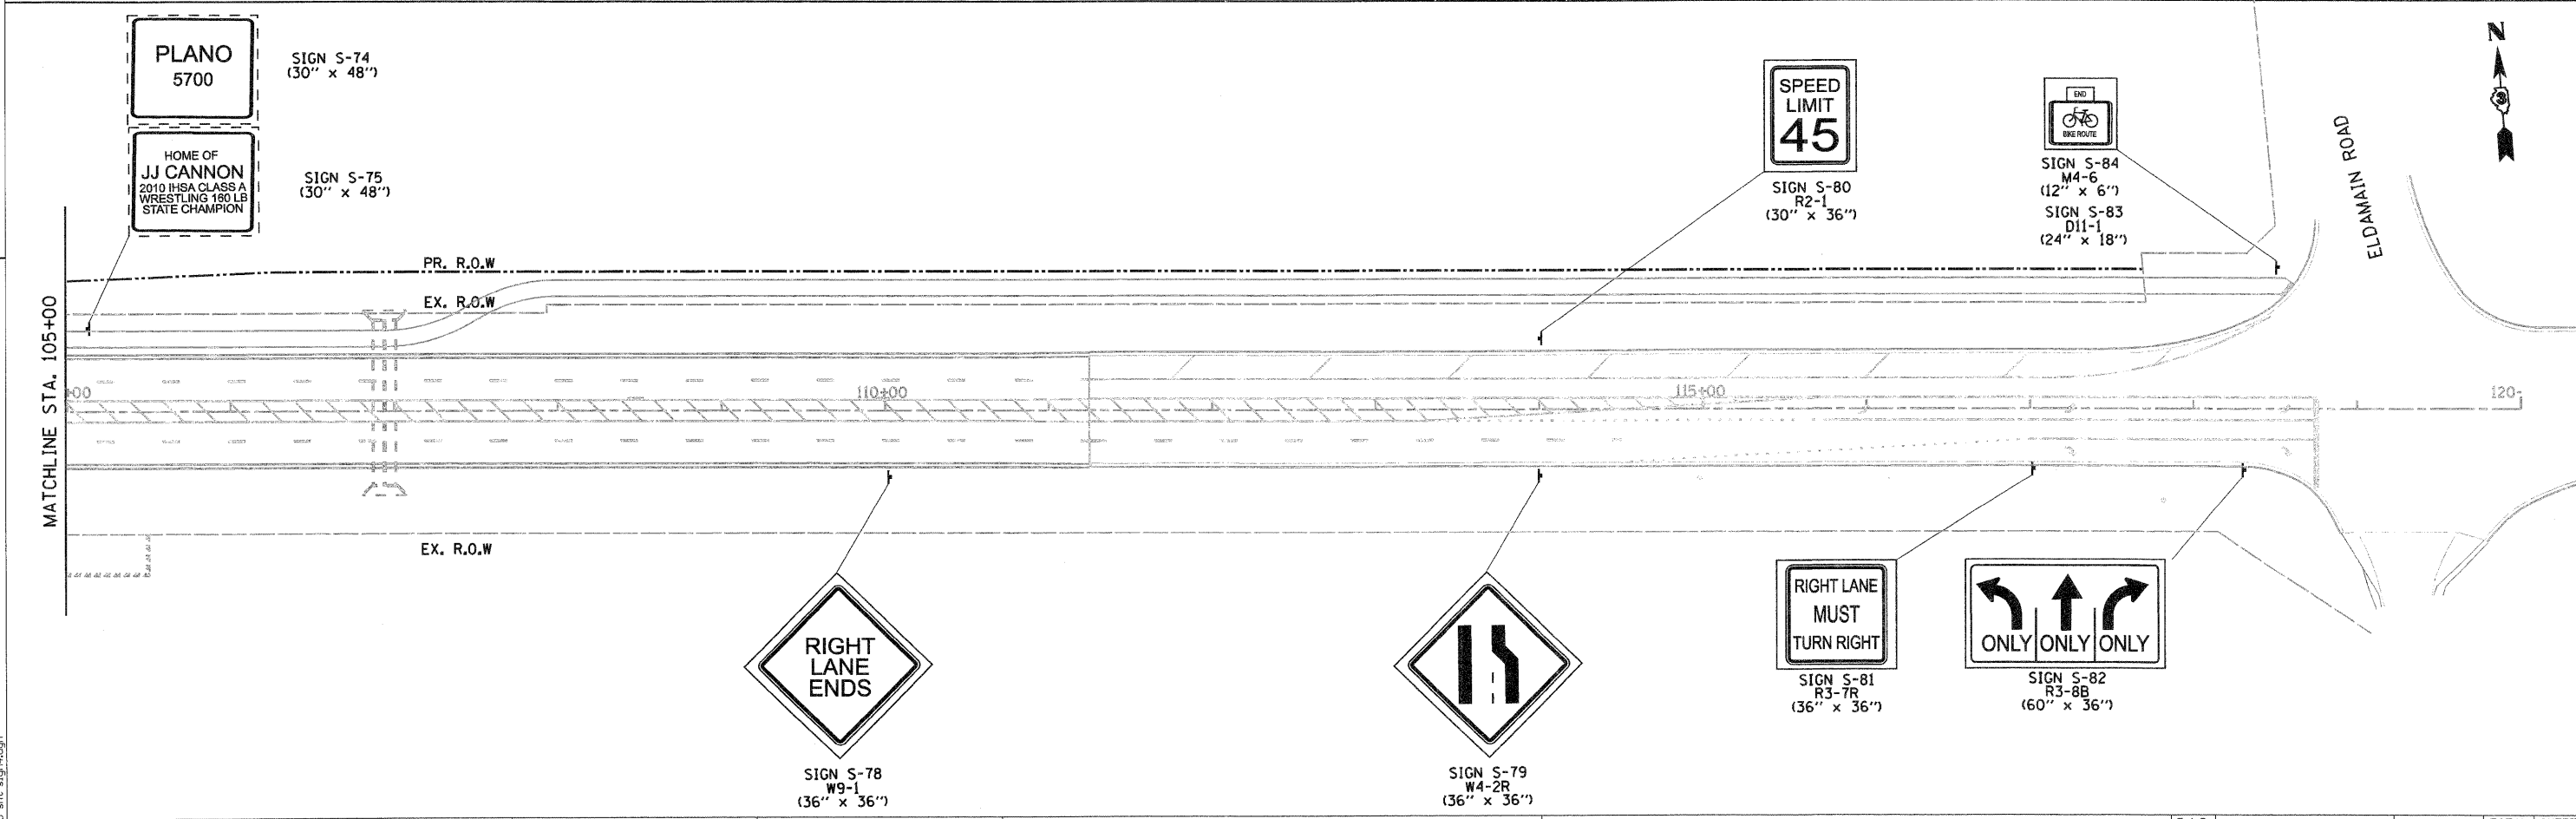


EJM ENGINEERING, INC.
 411 South Wells Street Suite 800
 Chicago, Illinois 60607

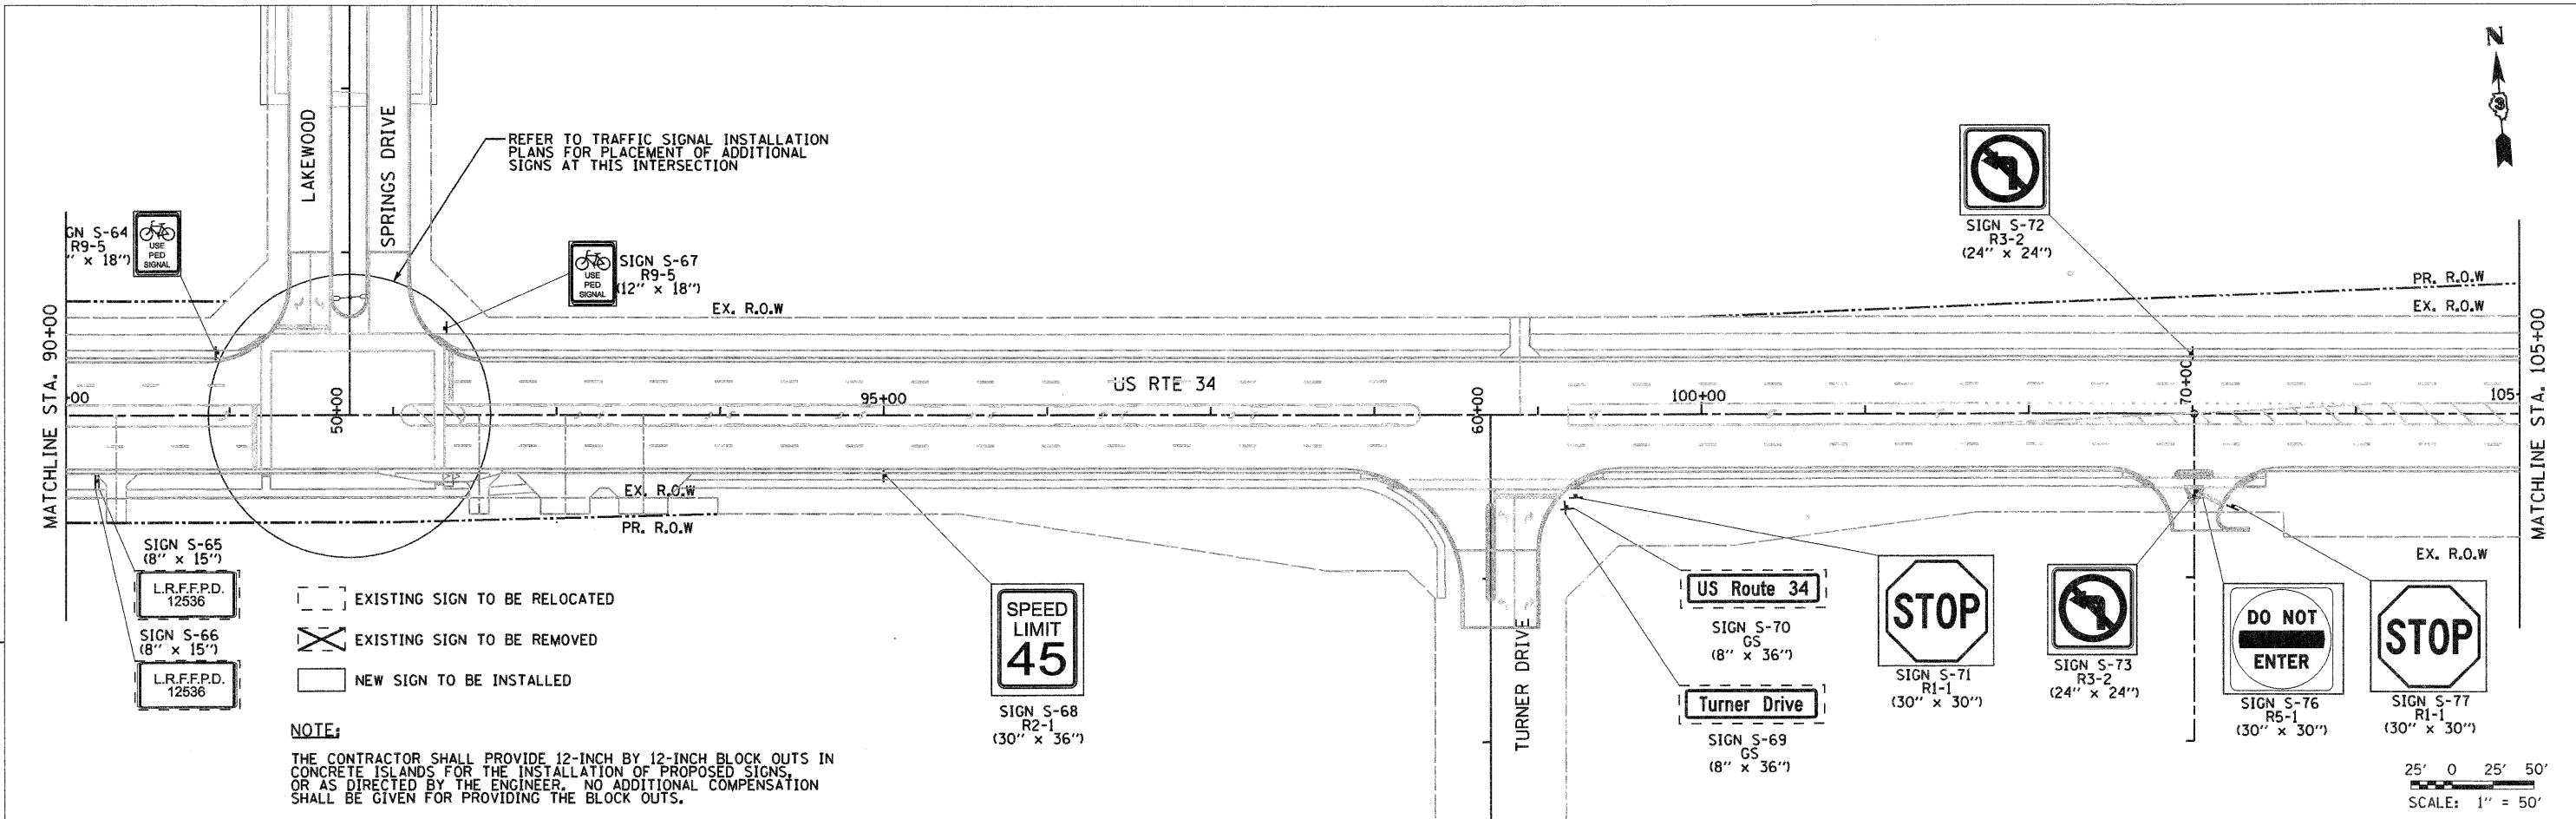

PB Americas, Inc.
 230 WEST MONROE STREET,
 SUITE 900
 CHICAGO, IL 60606
 (312)782-8150

FILE NAME =	DESIGNED - GR	REVISED -
PLOT SCALE = 1/50'	DRAWN - GR	REVISED -
PLOT DATE = 5/20/2011	CHECKED - BS	REVISED -
	DATE - 4/8/2011	REVISED -

**STATE OF ILLINOIS
 DEPARTMENT OF TRANSPORTATION**

**SIGNING PLAN
 US RTE 34**

SCALE: 1"=50' SIGN 4 OF 6 SHEETS STA. 90+00 TO STA. 120+00

F.A.P. RTE.	SECTION	COUNTY	TOTAL SHEETS	SHEET NO.
591	13R-2;14R-1 & BR-1(1);15R-1	KENDALL	429	223
				CONTRACT NO. 66985
ILLINOIS FED. AID PROJECT				