



EJM ENGINEERING, INC.  
 411 South Wells Street Suite 800  
 Chicago, Illinois 60607




...D:\366985-sh-t-taz23.dgn

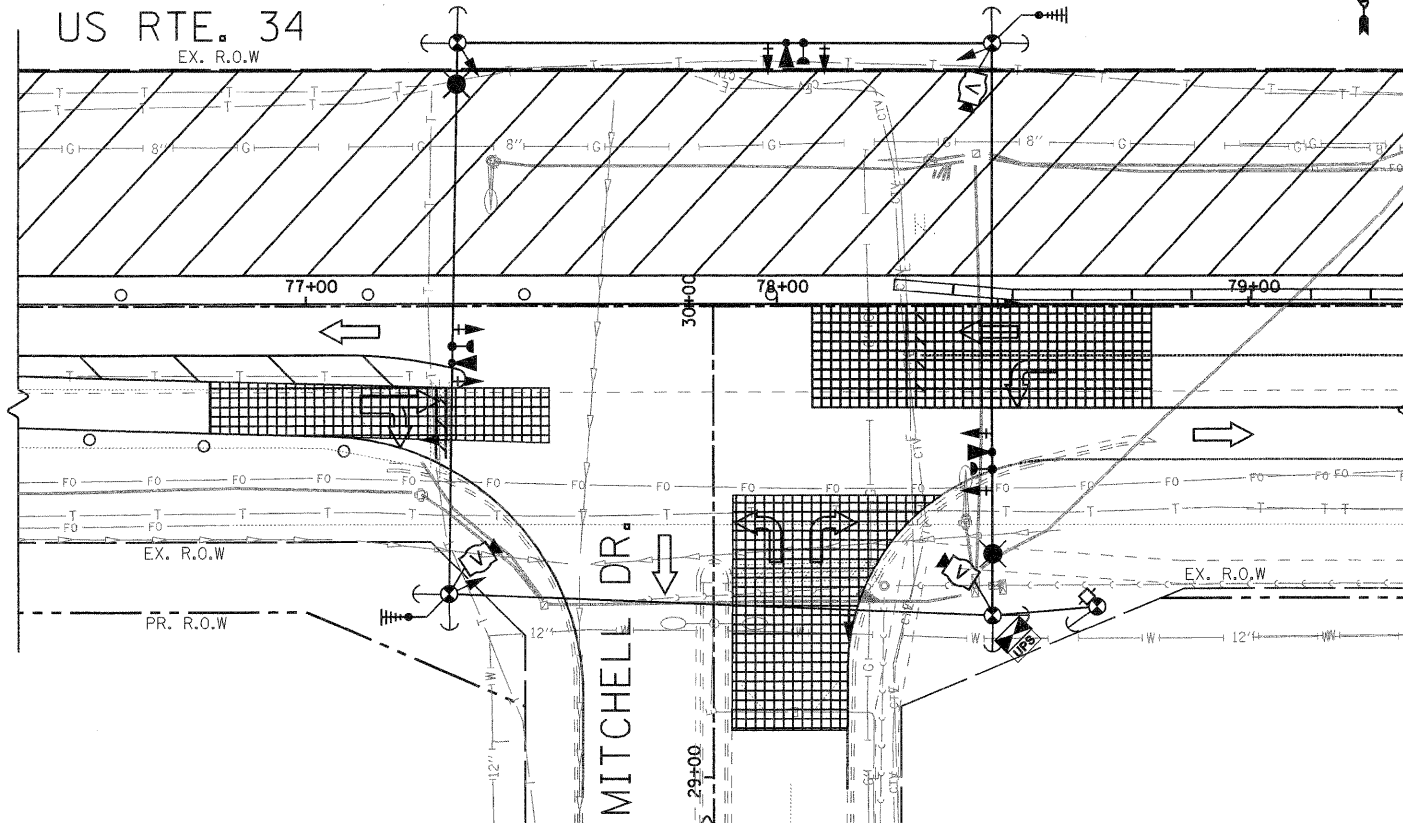


STAGE 1

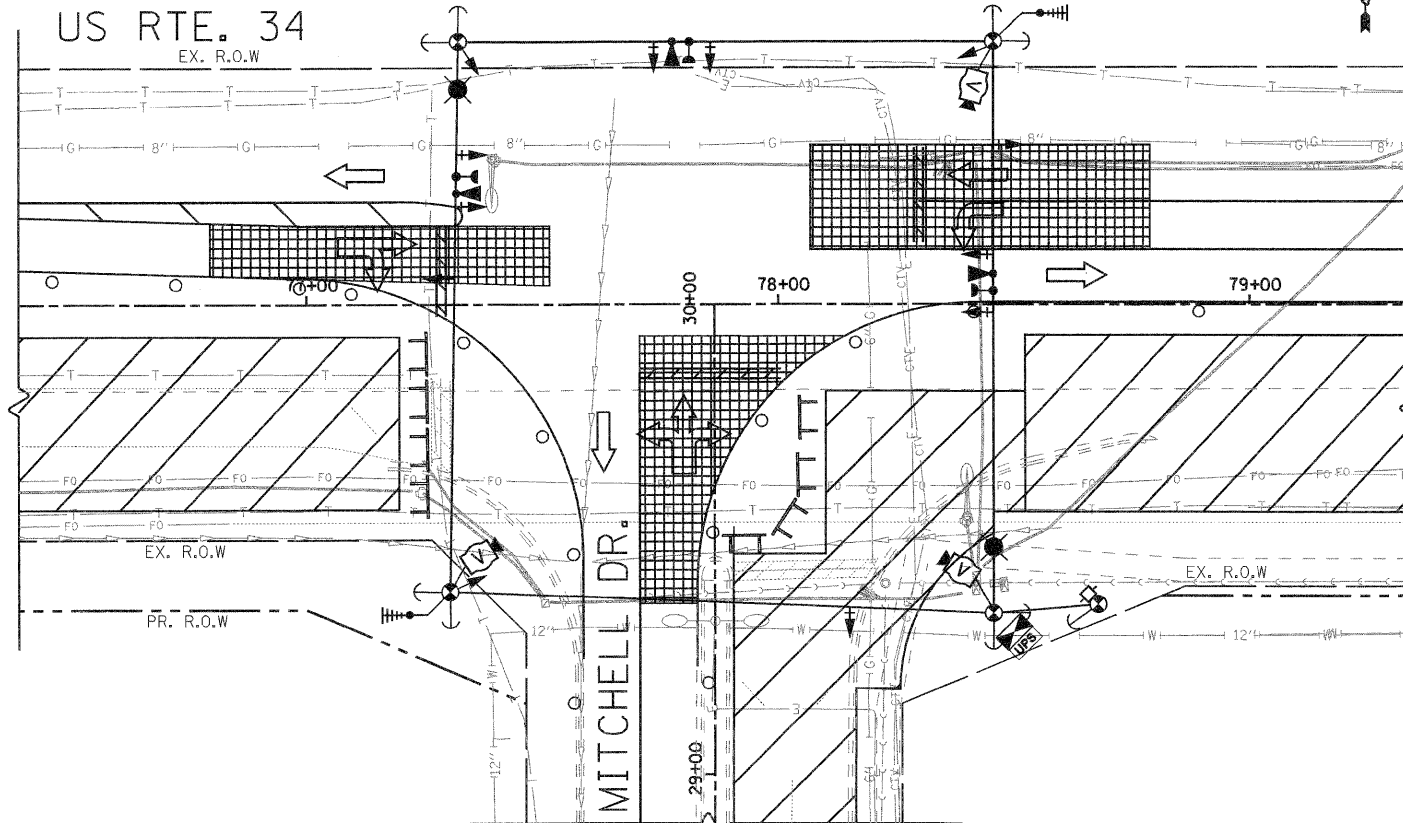

STAGE 2

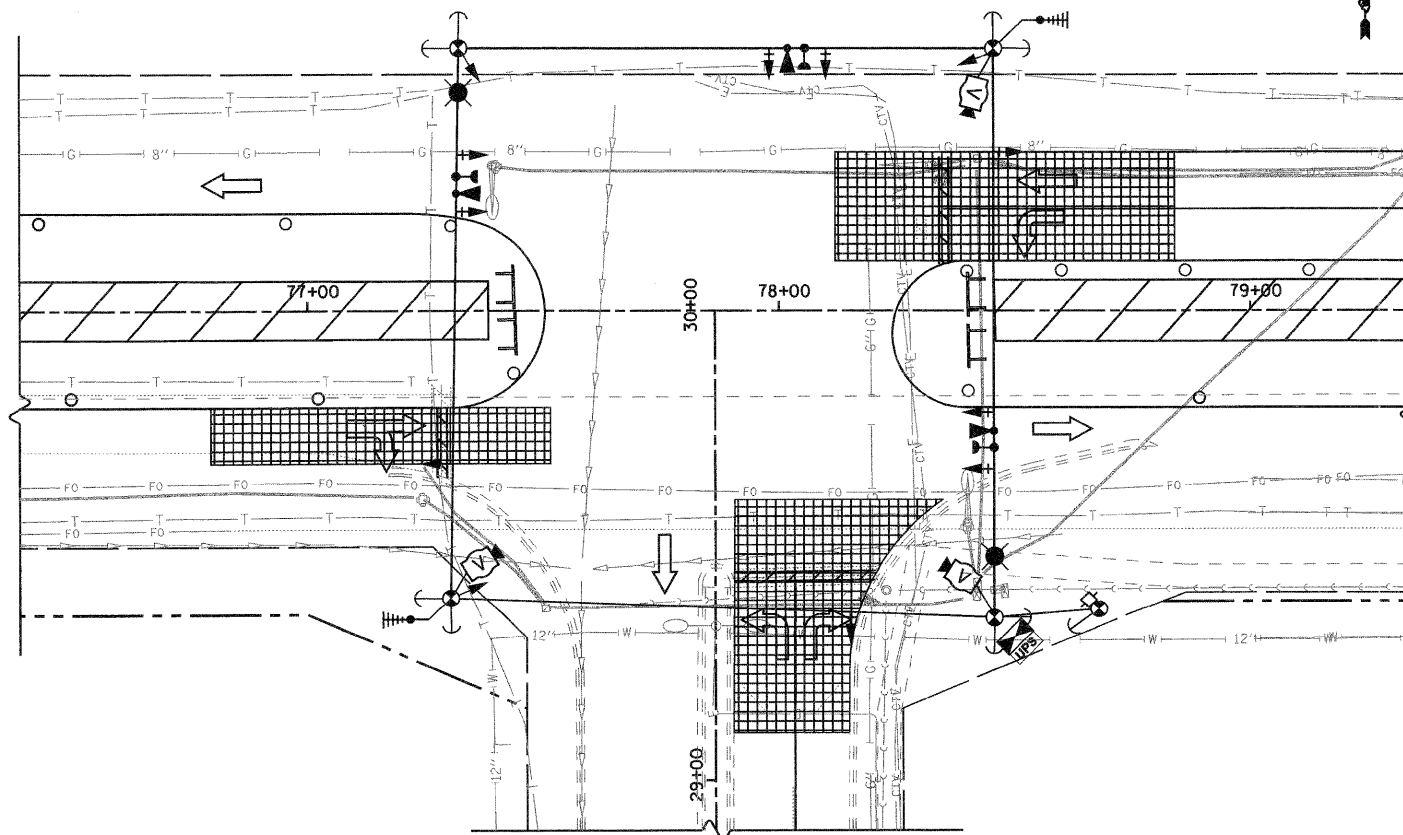

STAGE 3

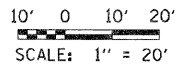

**PB Americas, Inc.**  
 230 WEST MONROE STREET,  
 SUITE 900  
 CHICAGO, IL 60606  
 (312)782-8150

|                      |                 |           |
|----------------------|-----------------|-----------|
| FILE NAME =          | DESIGNED - GR   | REVISED - |
| PLOT SCALE = 1:20    | DRAWN - GR      | REVISED - |
| PLOT DATE = 4/9/2011 | CHECKED - BS    | REVISED - |
|                      | DATE - 4/8/2011 | REVISED - |

STATE OF ILLINOIS  
 DEPARTMENT OF TRANSPORTATION

TEMPORARY TRAFFIC SIGNAL INSTALLATION PLAN  
 US RTE. 34 AND MITCHELL DR.  
 STAGES 1, 2A, 2, AND 3

SCALE: 1"=20' SHEET NO. 6 OF 9 SHEETS STA. TO STA.

| F.A.P. RTE.               | SECTION                     | COUNTY  | TOTAL SHEETS | SHEET NO.          |
|---------------------------|-----------------------------|---------|--------------|--------------------|
| 591                       | 13R-2;14R-1 & BR-1(1);15R-1 | KENDALL | 429          | 231                |
|                           |                             |         |              | CONTRACT NO. 66985 |
| ILLINOIS FED. AID PROJECT |                             |         |              |                    |