




EJM ENGINEERING, INC.
 411 South Wells Street Suite 800
 Chicago, Illinois 60607

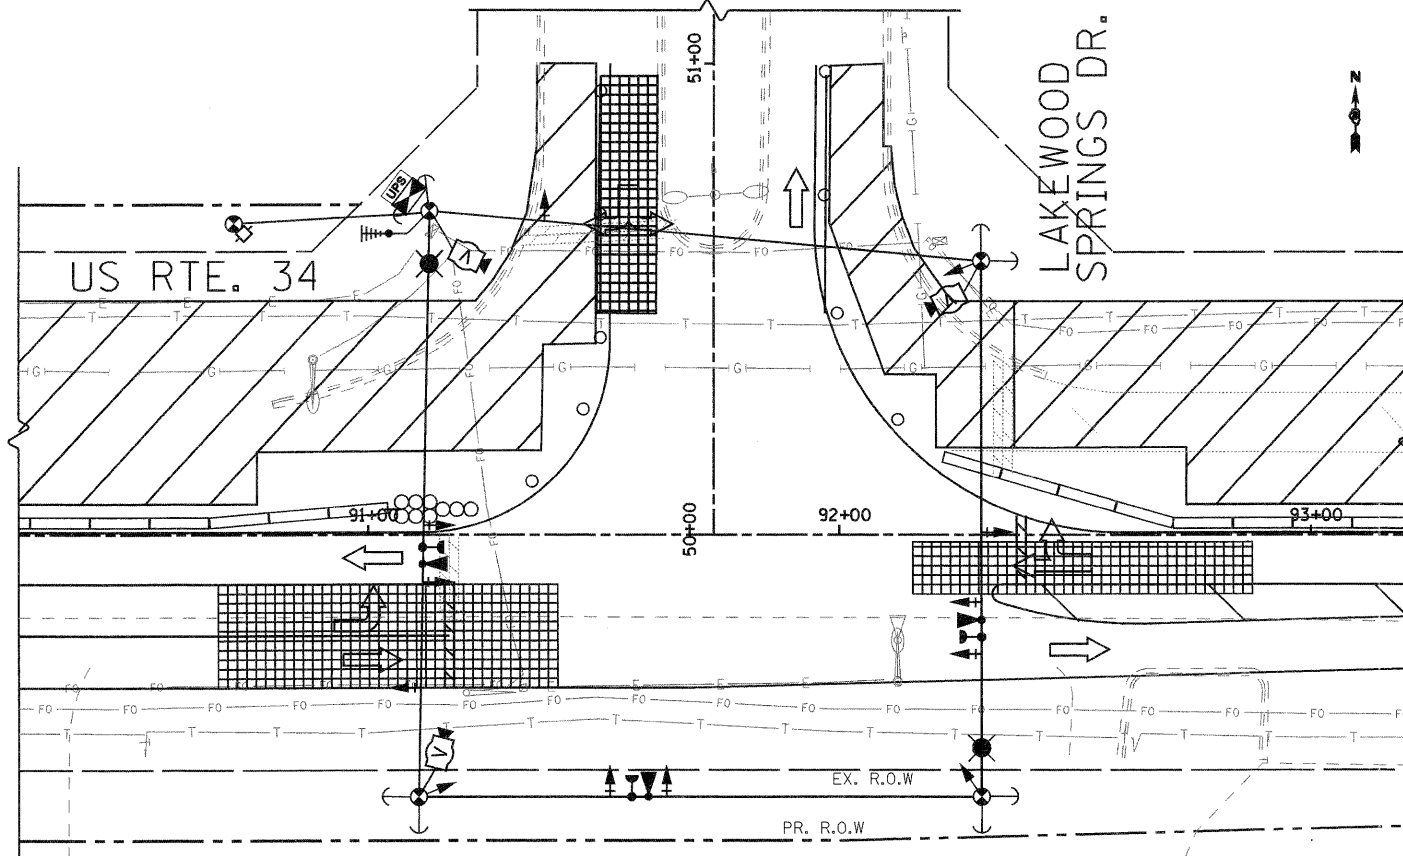

STAGE 1

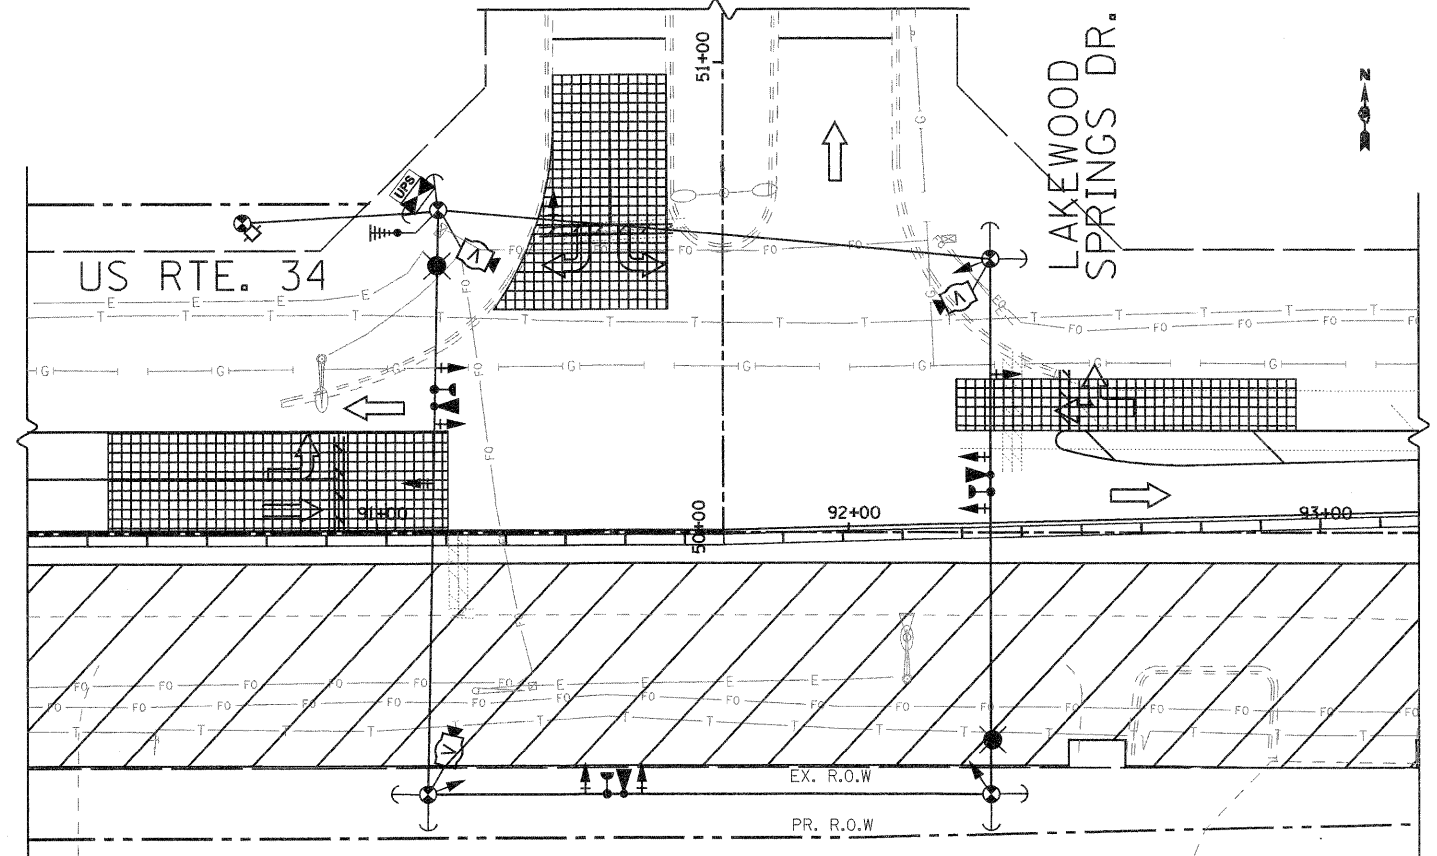

STAGE 2

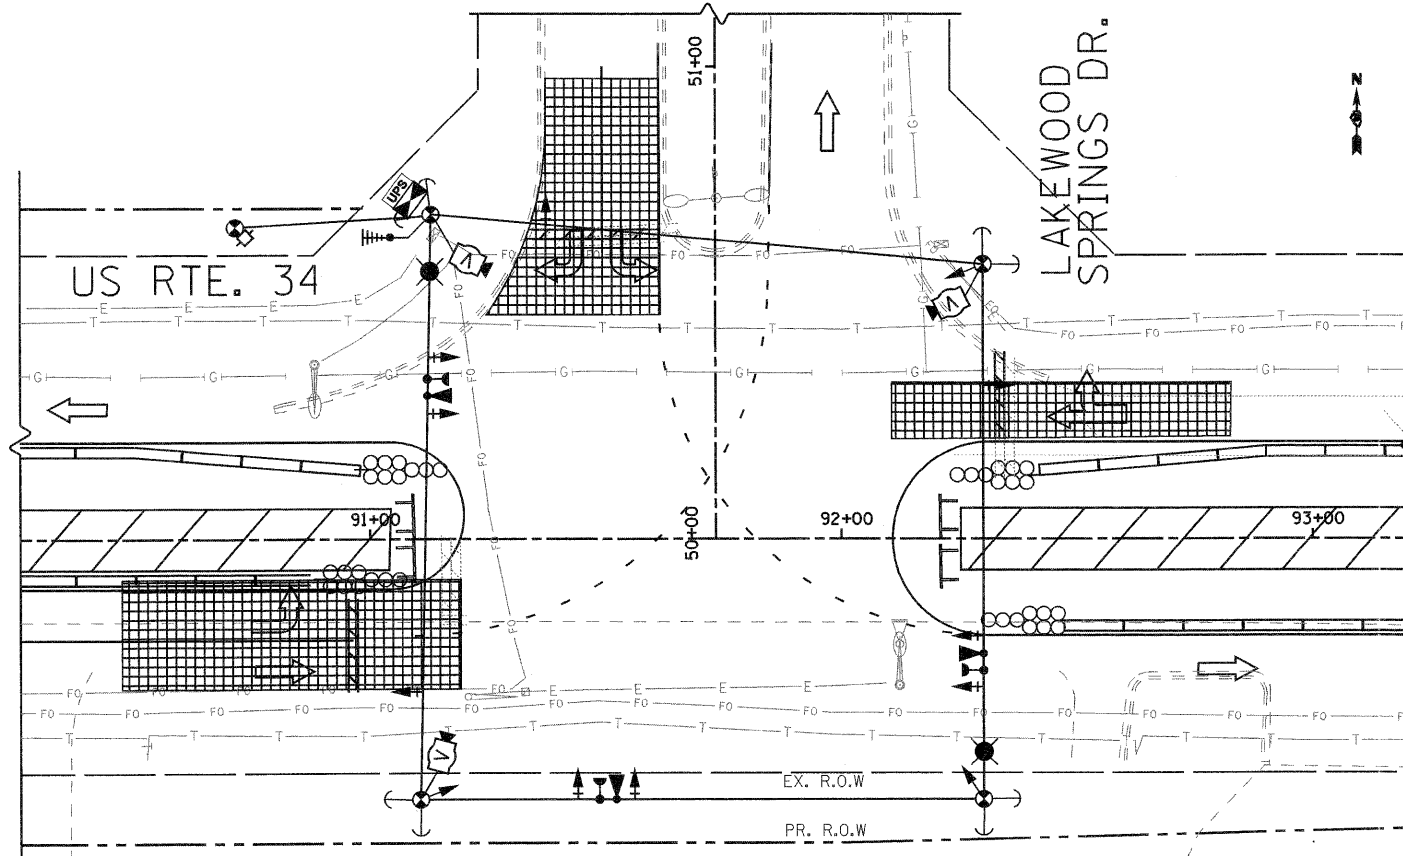

STAGE 3

10' 0 10' 20'
 SCALE: 1" = 20'

PB PB Americas, Inc.
 230 WEST MONROE STREET,
 SUITE 900
 CHICAGO, IL. 60606
 (312)782-8150

FILE NAME =	DESIGNED - GR	REVISED -
PLOT SCALE = 1:20	DRAWN - GR	REVISED -
PLOT DATE = 4/9/2011	CHECKED - BS	REVISED -
	DATE - 4/8/2011	REVISED -

STATE OF ILLINOIS
 DEPARTMENT OF TRANSPORTATION

TEMPORARY TRAFFIC SIGNAL INSTALLATION PLAN
 US RTE. 34 AND LAKEWOOD SPRINGS DR.
 STAGES 1, 2A, 2, AND 3

F.A.P. RTE.	SECTION	COUNTY	TOTAL SHEETS	SHEET NO.
591	13R-2;14R-1 & BR-1(1);15R-1	KENDALL	429	234
				CONTRACT NO. 66985
ILLINOIS FED. AID PROJECT				

SCALE: 1"=20' SHEET NO. 9 OF 9 SHEETS STA. TO STA.