



**EJM ENGINEERING, INC.**  
 411 South Wells Street Suite 800  
 Chicago, Illinois 60607



...103665985-shht-us2.dgn

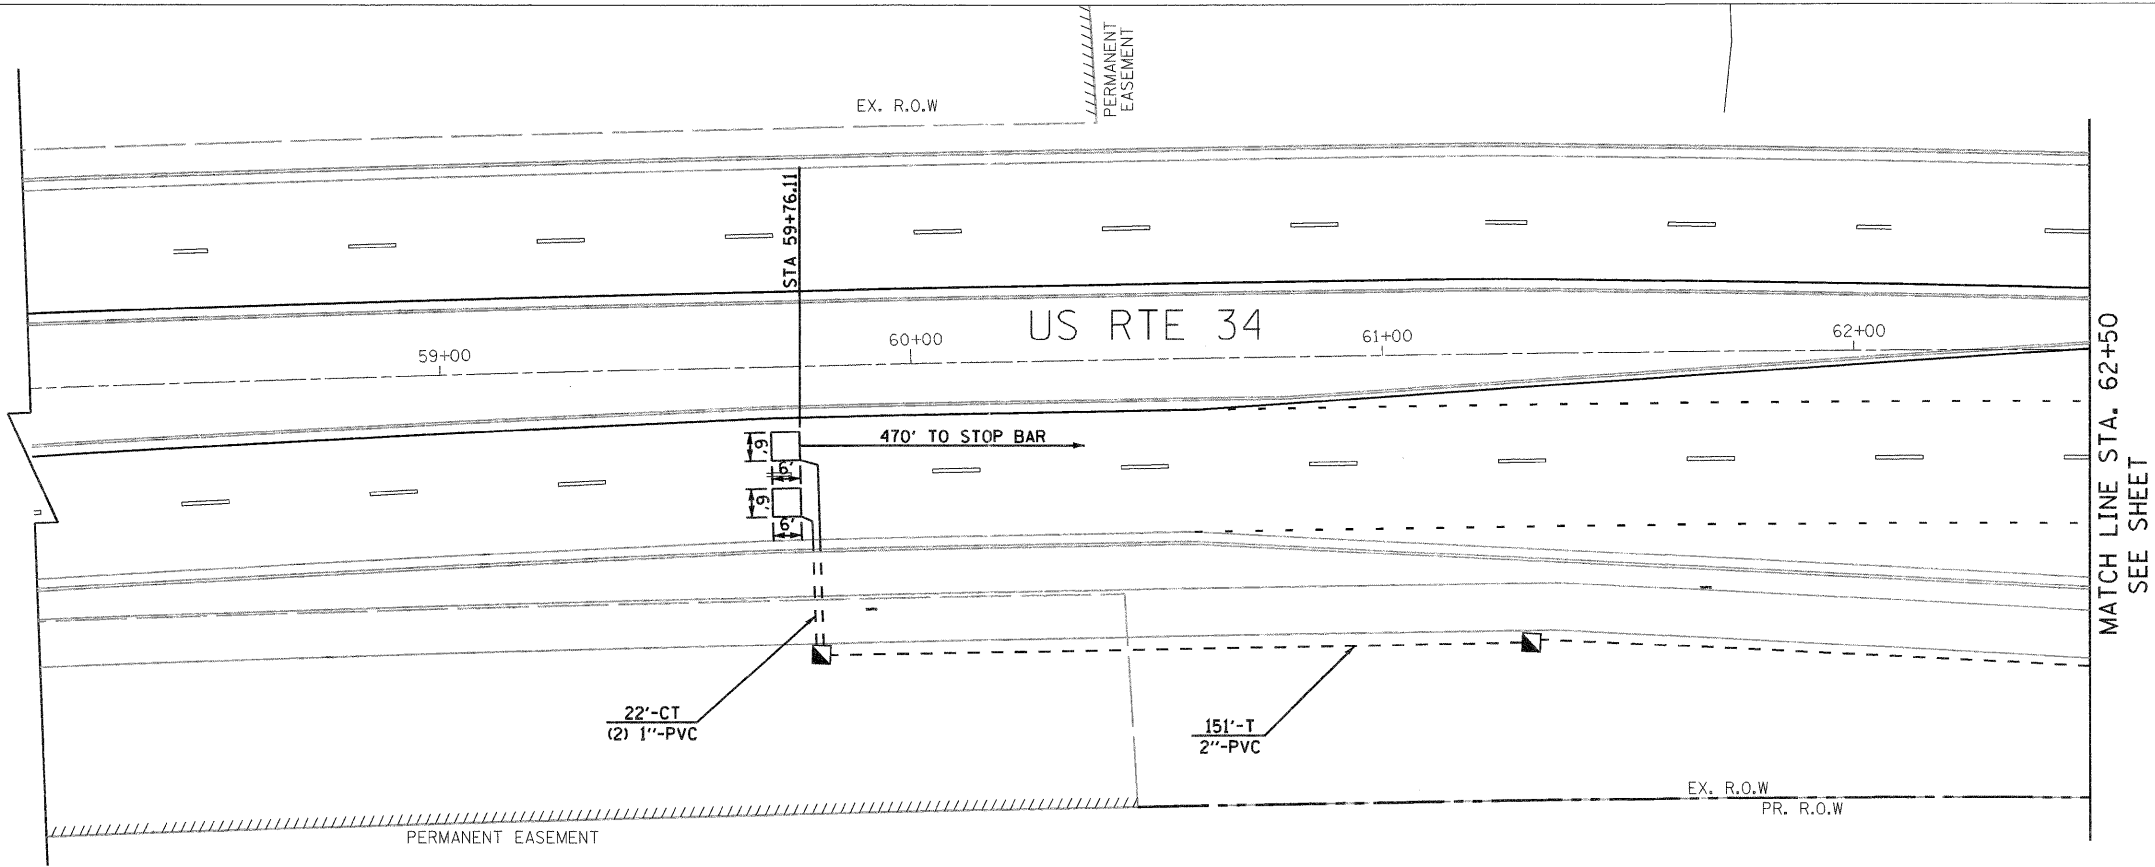

10' 0 10' 20'  
 SCALE: 1" = 20'

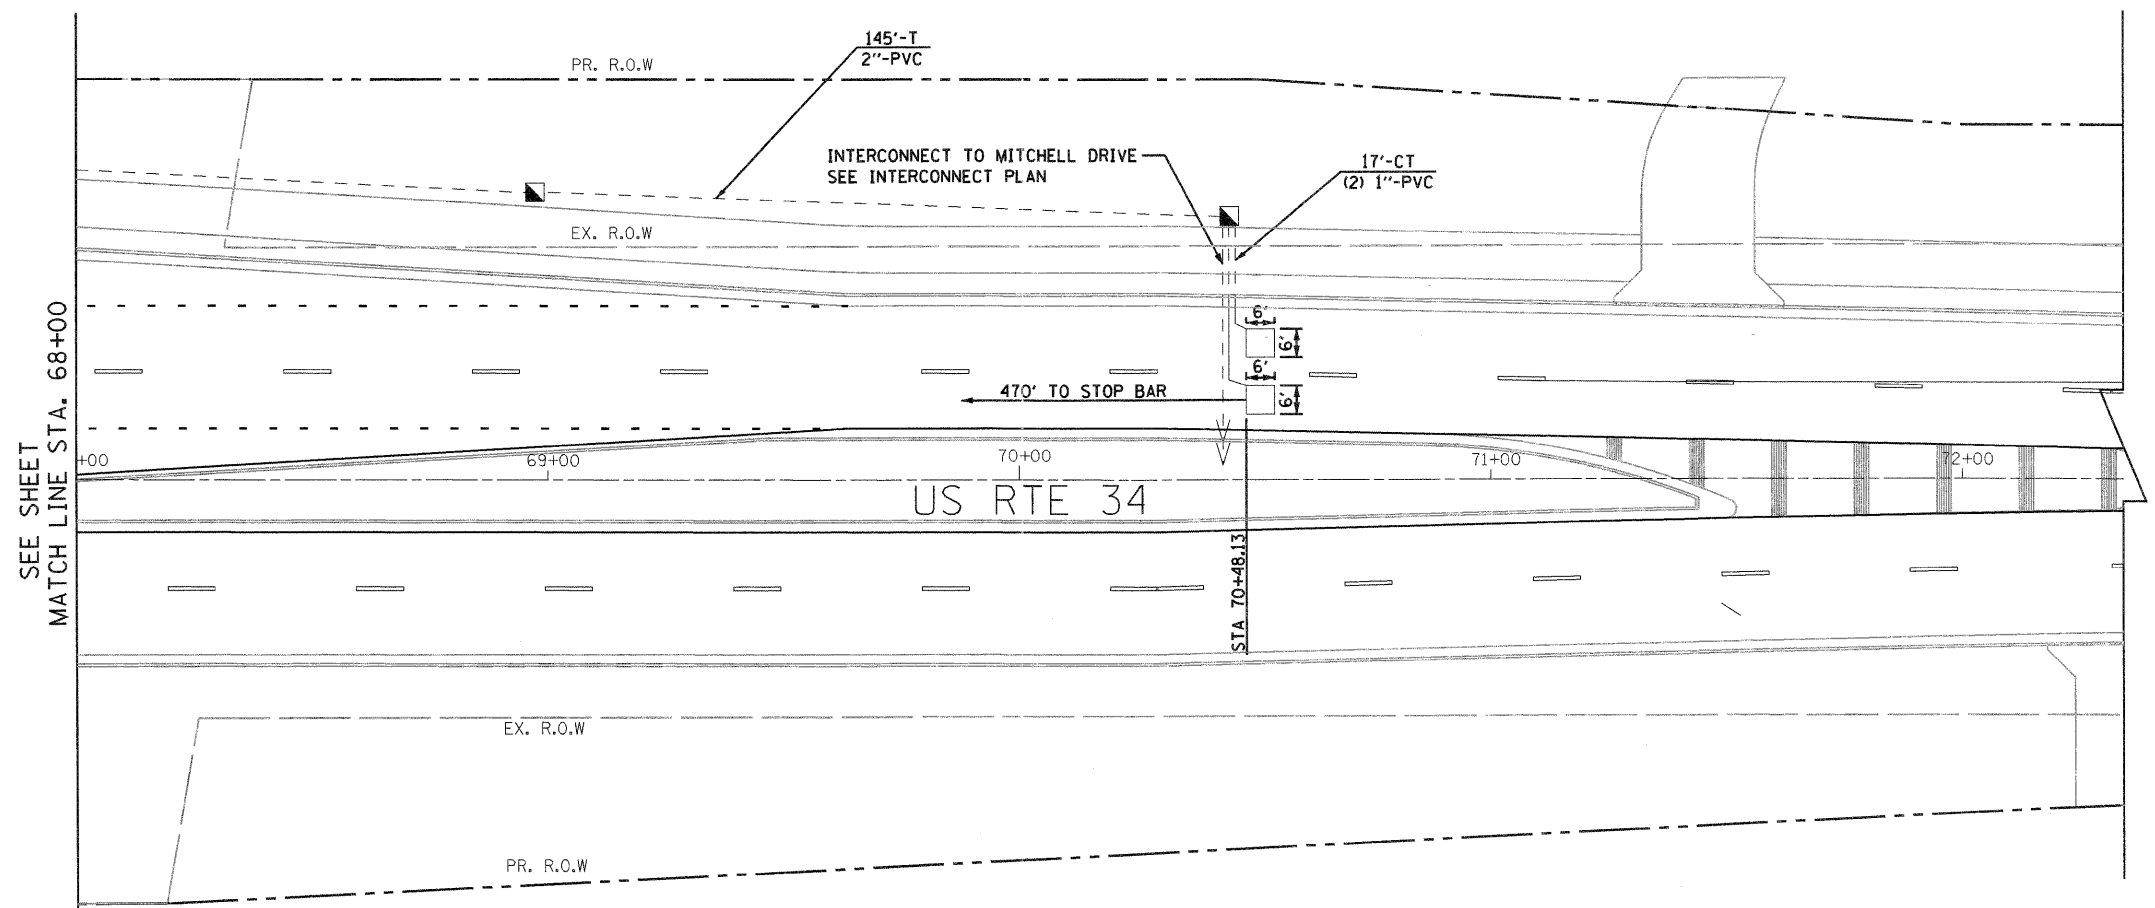

10' 0 10' 20'  
 SCALE: 1" = 20'



FILE NAME =	DESIGNED - GR	REVISED -
PLOT SCALE = 1:20	DRAWN - GR	REVISED -
PLOT DATE = 4/9/2011	CHECKED - BS	REVISED -
	DATE - 4/8/2011	REVISED -

**STATE OF ILLINOIS  
 DEPARTMENT OF TRANSPORTATION**

**TRAFFIC SIGNAL INSTALLATION PLAN  
 US RTE 34 AND WAUBONSEE DRIVE**

SCALE: 1"=20' SHEET NO. 2 OF 14 SHEETS STA. TO STA.

F.A.P. RTE.	SECTION	COUNTY	TOTAL SHEETS	SHEET NO.
591	13R-2;14R-1 & BR-1(1);15R-1	KENDALL	429	236
				CONTRACT NO. 66985
ILLINOIS FED. AID PROJECT				