



EJM ENGINEERING, INC.
 411 South Wells Street Suite 800
 Chicago, Illinois 60607

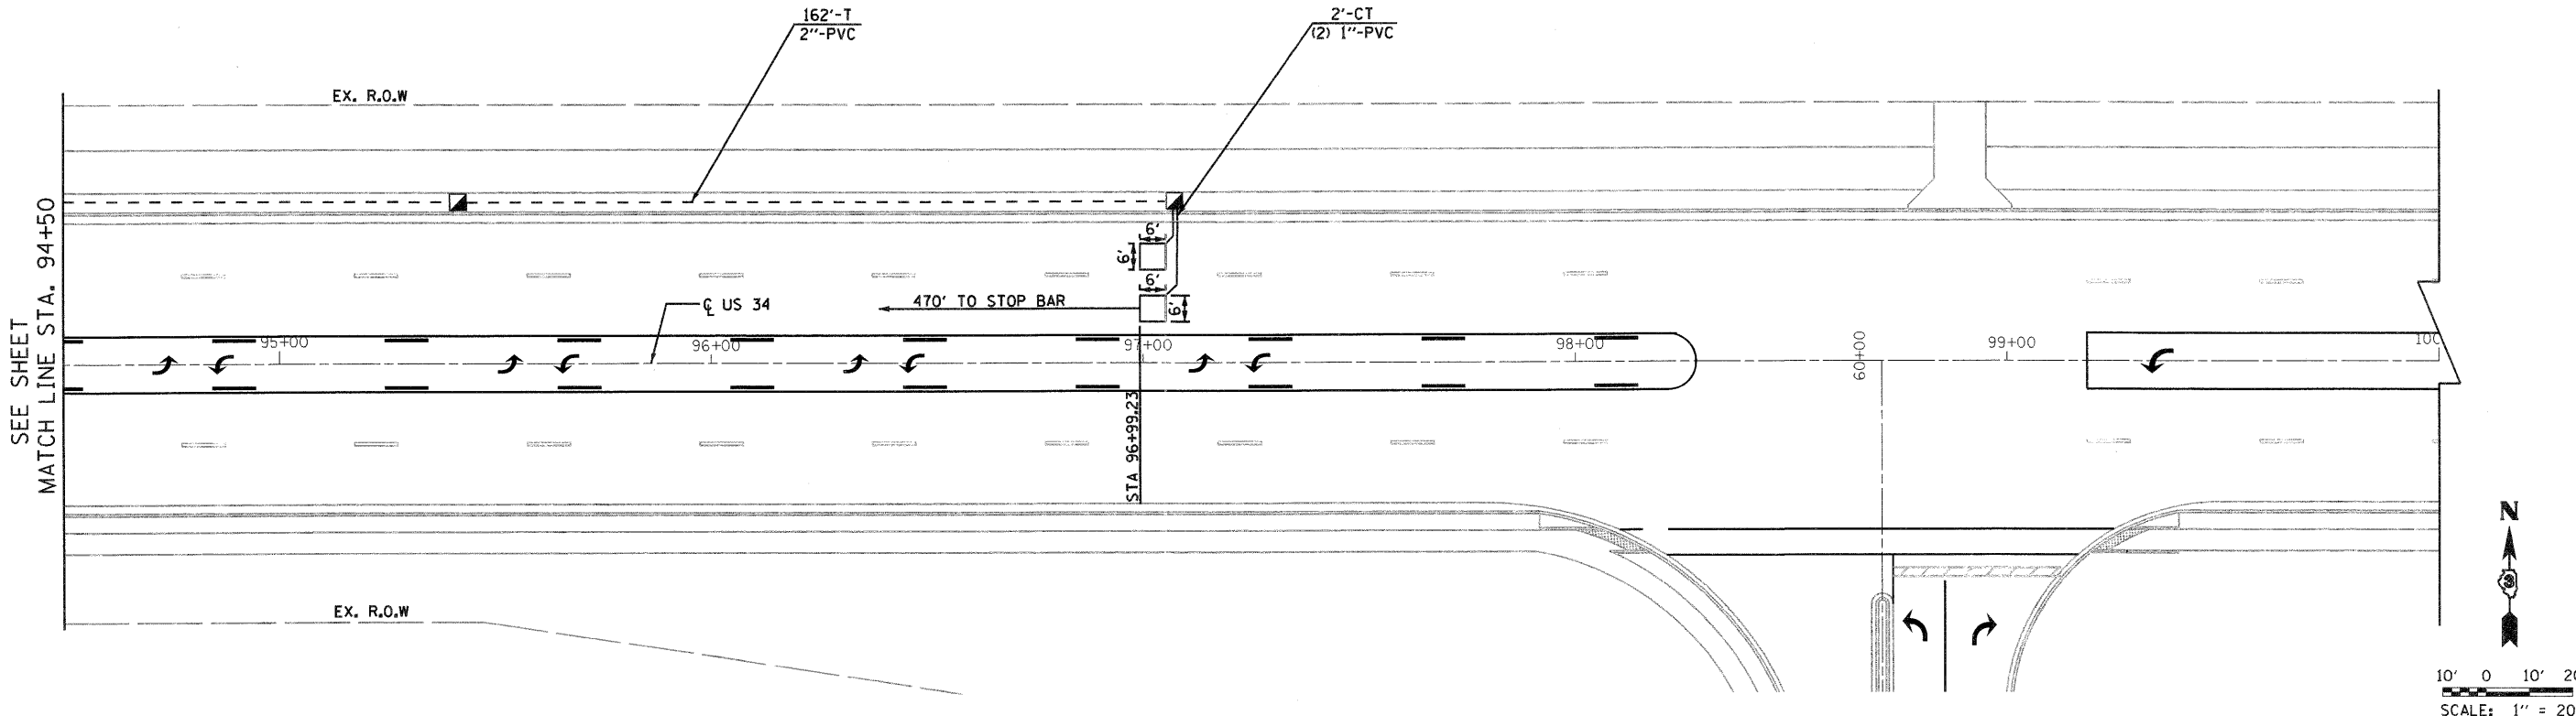

...D:\066985-aht-talib.dgn

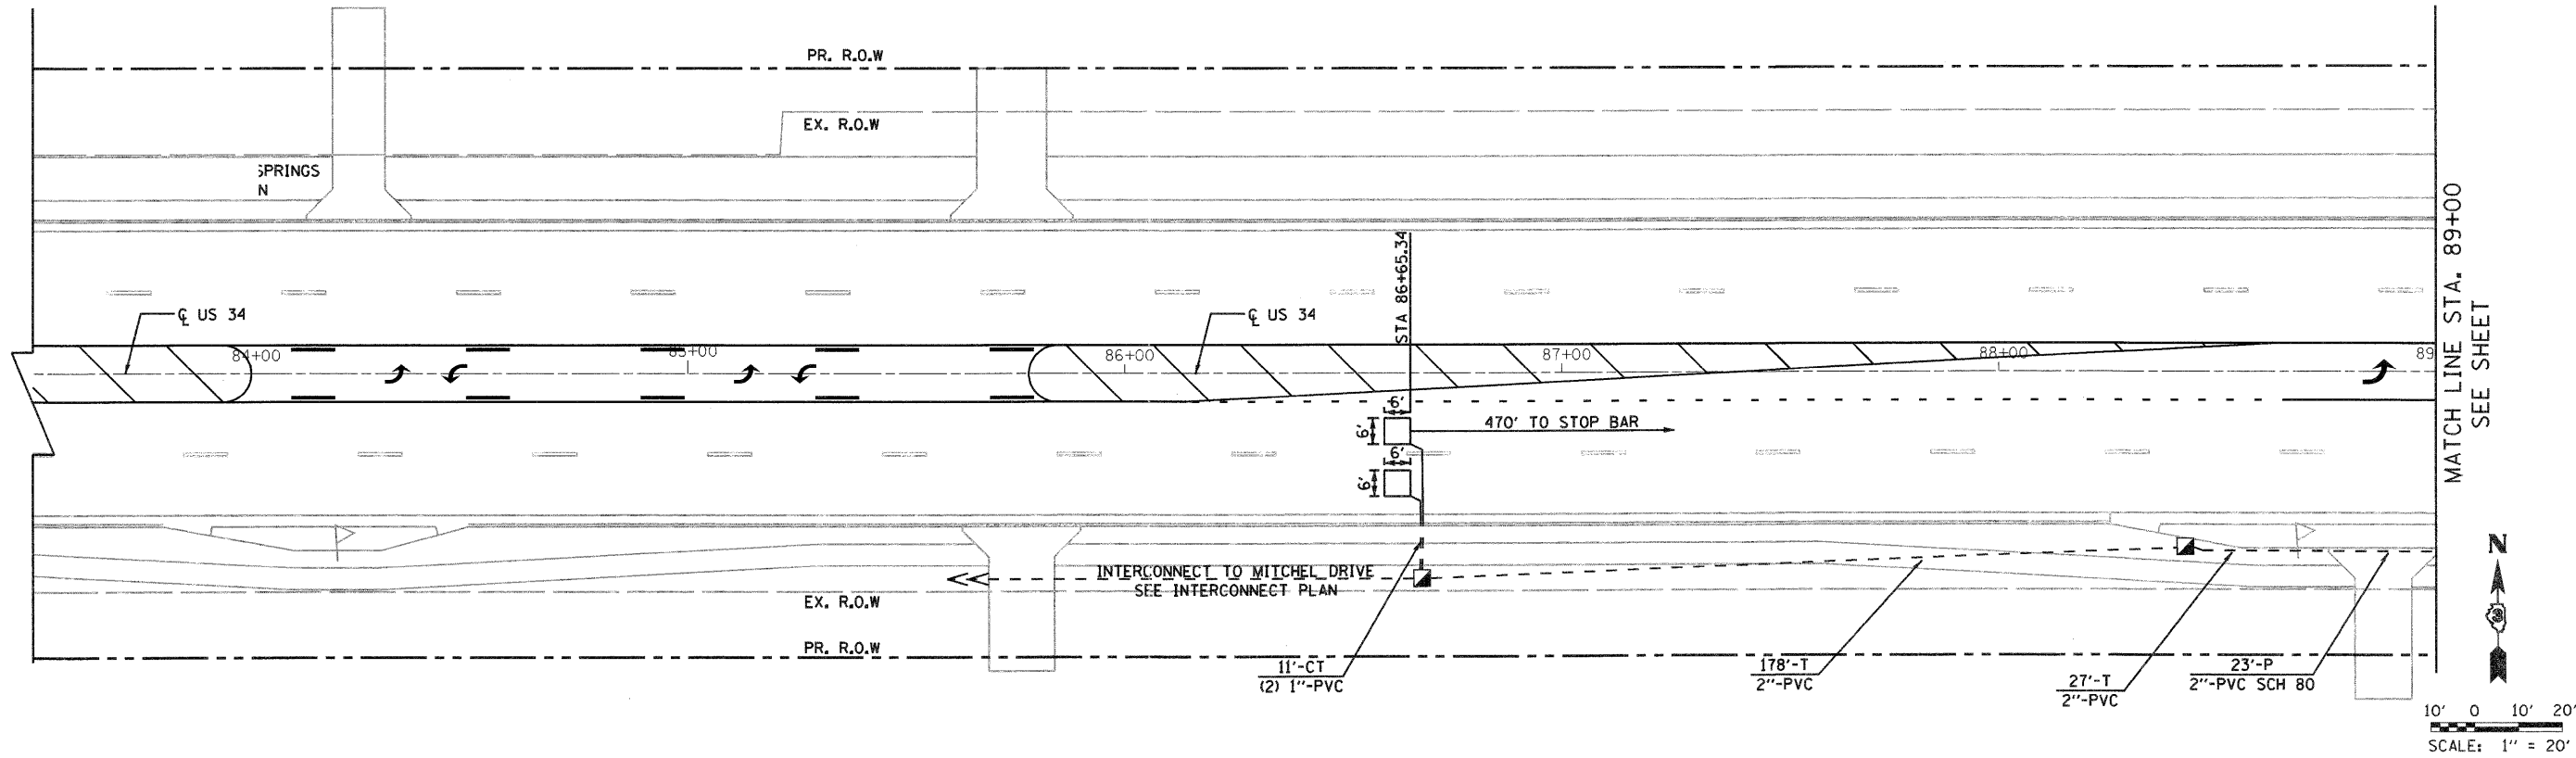

PB Americas, Inc.
 230 WEST MONROE STREET,
 SUITE 900
 CHICAGO, IL, 60606
 (312)782-8150

FILE NAME =	DESIGNED - GR	REVISED -
PLOT SCALE = 1/20	DRAWN - GR	REVISED -
PLOT DATE = 4/9/2011	CHECKED - BS	REVISED -
	DATE - 4/8/2011	REVISED -

**STATE OF ILLINOIS
 DEPARTMENT OF TRANSPORTATION**

**TRAFFIC SIGNAL INSTALLATION PLAN
 US RTE 34 AND LAKEWOOD SPRINGS DRIVE**

SCALE: 1"=20' SHEET NO. 11 OF 14 SHEETS STA. TO STA.

F.A.P. RTE.	SECTION	COUNTY	TOTAL SHEETS	SHEET NO.
591	13R-2;14R-1 & BR-10;15R-1	KENDALL	429	245
				CONTRACT NO. 66985
ILLINOIS FED. AID PROJECT				

FINAL SUBMITTAL

TS-11