


FINAL SURVEY	SURVEYED	BY	DATE
NOTE BOOK	PLOTTED		
NO.	TEMPLATE		
	AREAS CHECKED		

ORIGINAL SURVEY	SURVEYED	BY	DATE
NOTE BOOK	PLOTTED		
NO.	TEMPLATE		
	AREAS CHECKED		

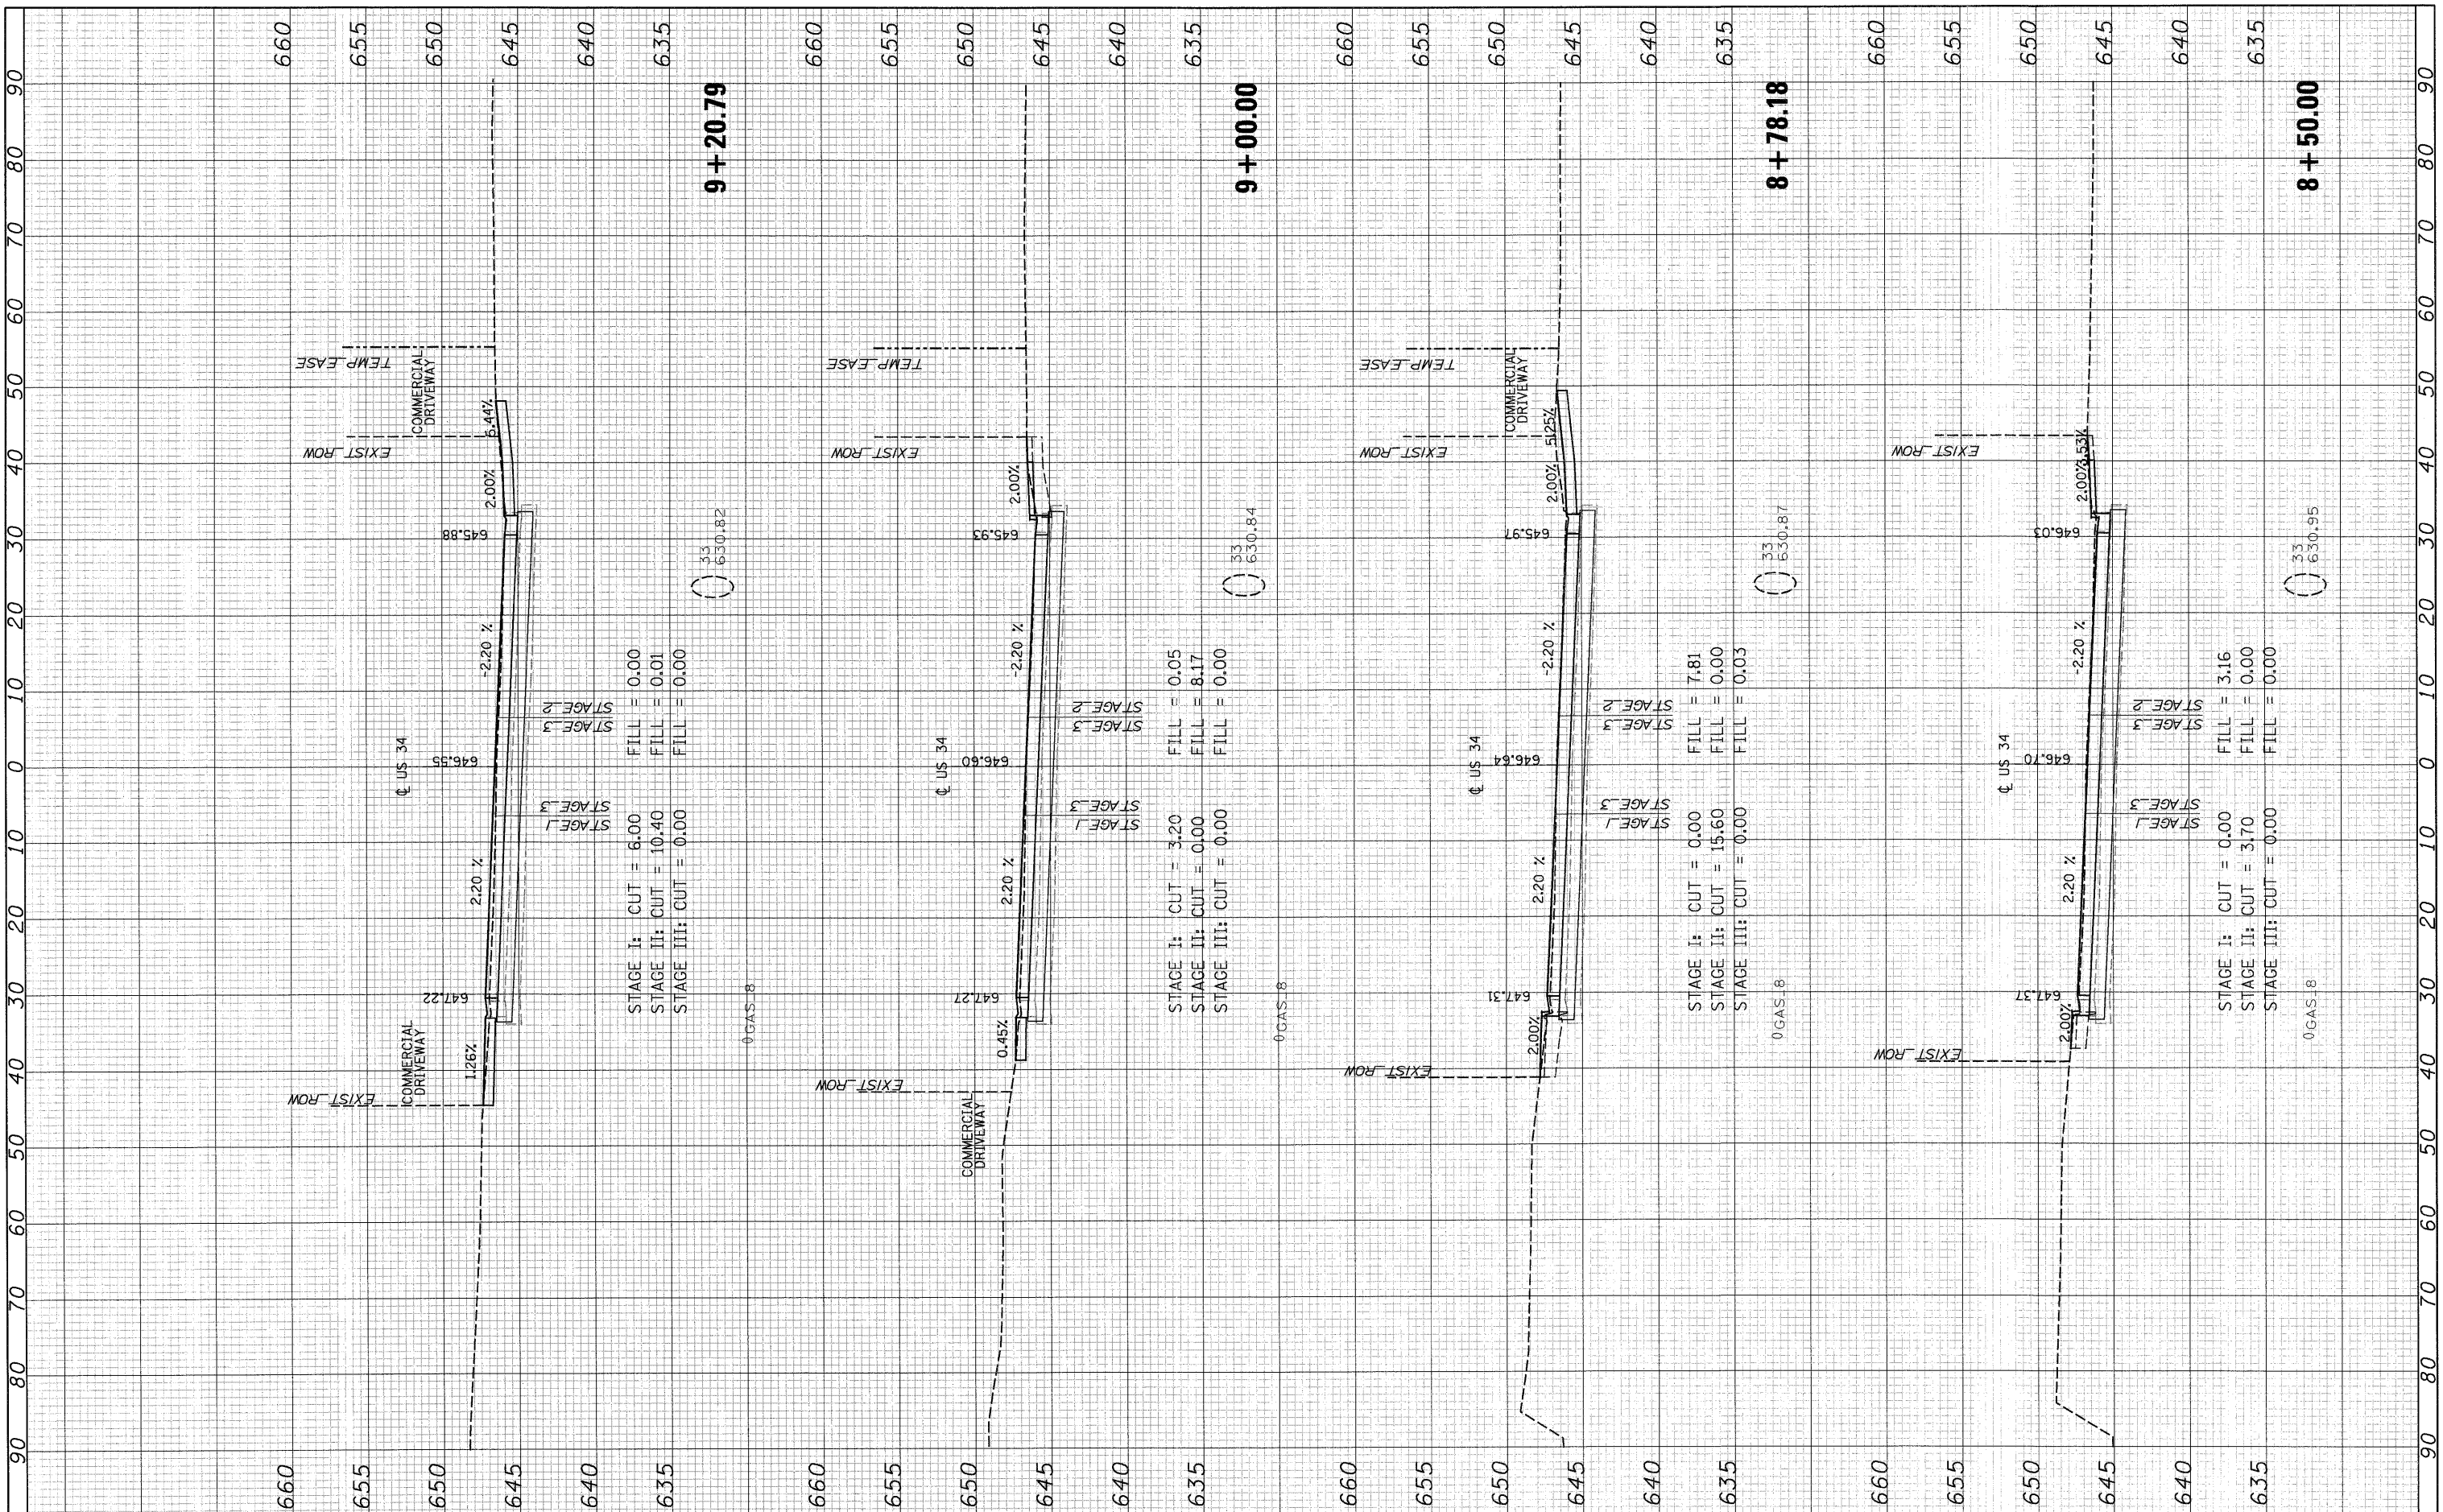

FILE NAME =	USER NAME =	DESIGNED - MMS	REVISED -
T:\16829-PrariePkwy-Ph2\Civil\Plans\Xshhta\036695-US34xshhta-FINAL-plotting.dgn		DRAWN - MMS	REVISED -
	PLOT SCALE =	CHECKED - KJB	REVISED -
	PLOT DATE = 19-AUG-2011 08:58	DATE - 08-18-2011	REVISED -

**STATE OF ILLINOIS
DEPARTMENT OF TRANSPORTATION**

US ROUTE 34 CROSS SECTIONS

SCALE: SHEET NO. 2 OF 86 SHEETS STA. 8+50.00 TO STA. 9+20.79

F.A.P. RTE.	SECTION	COUNTY	TOTAL SHEETS	SHEET NO.
591	13R-2;14R-1 & BR-1(1);15R-1	KENDALL	429	345
ILLINOIS FED. AID PROJECT			CONTRACT NO. 66985	