


FINAL SURVEY PLOTTED DATE
 NO. BOOK NAME AREAS CHECKED

ORIGINAL SURVEY PLOTTED DATE
 NO. BOOK NAME AREAS CHECKED

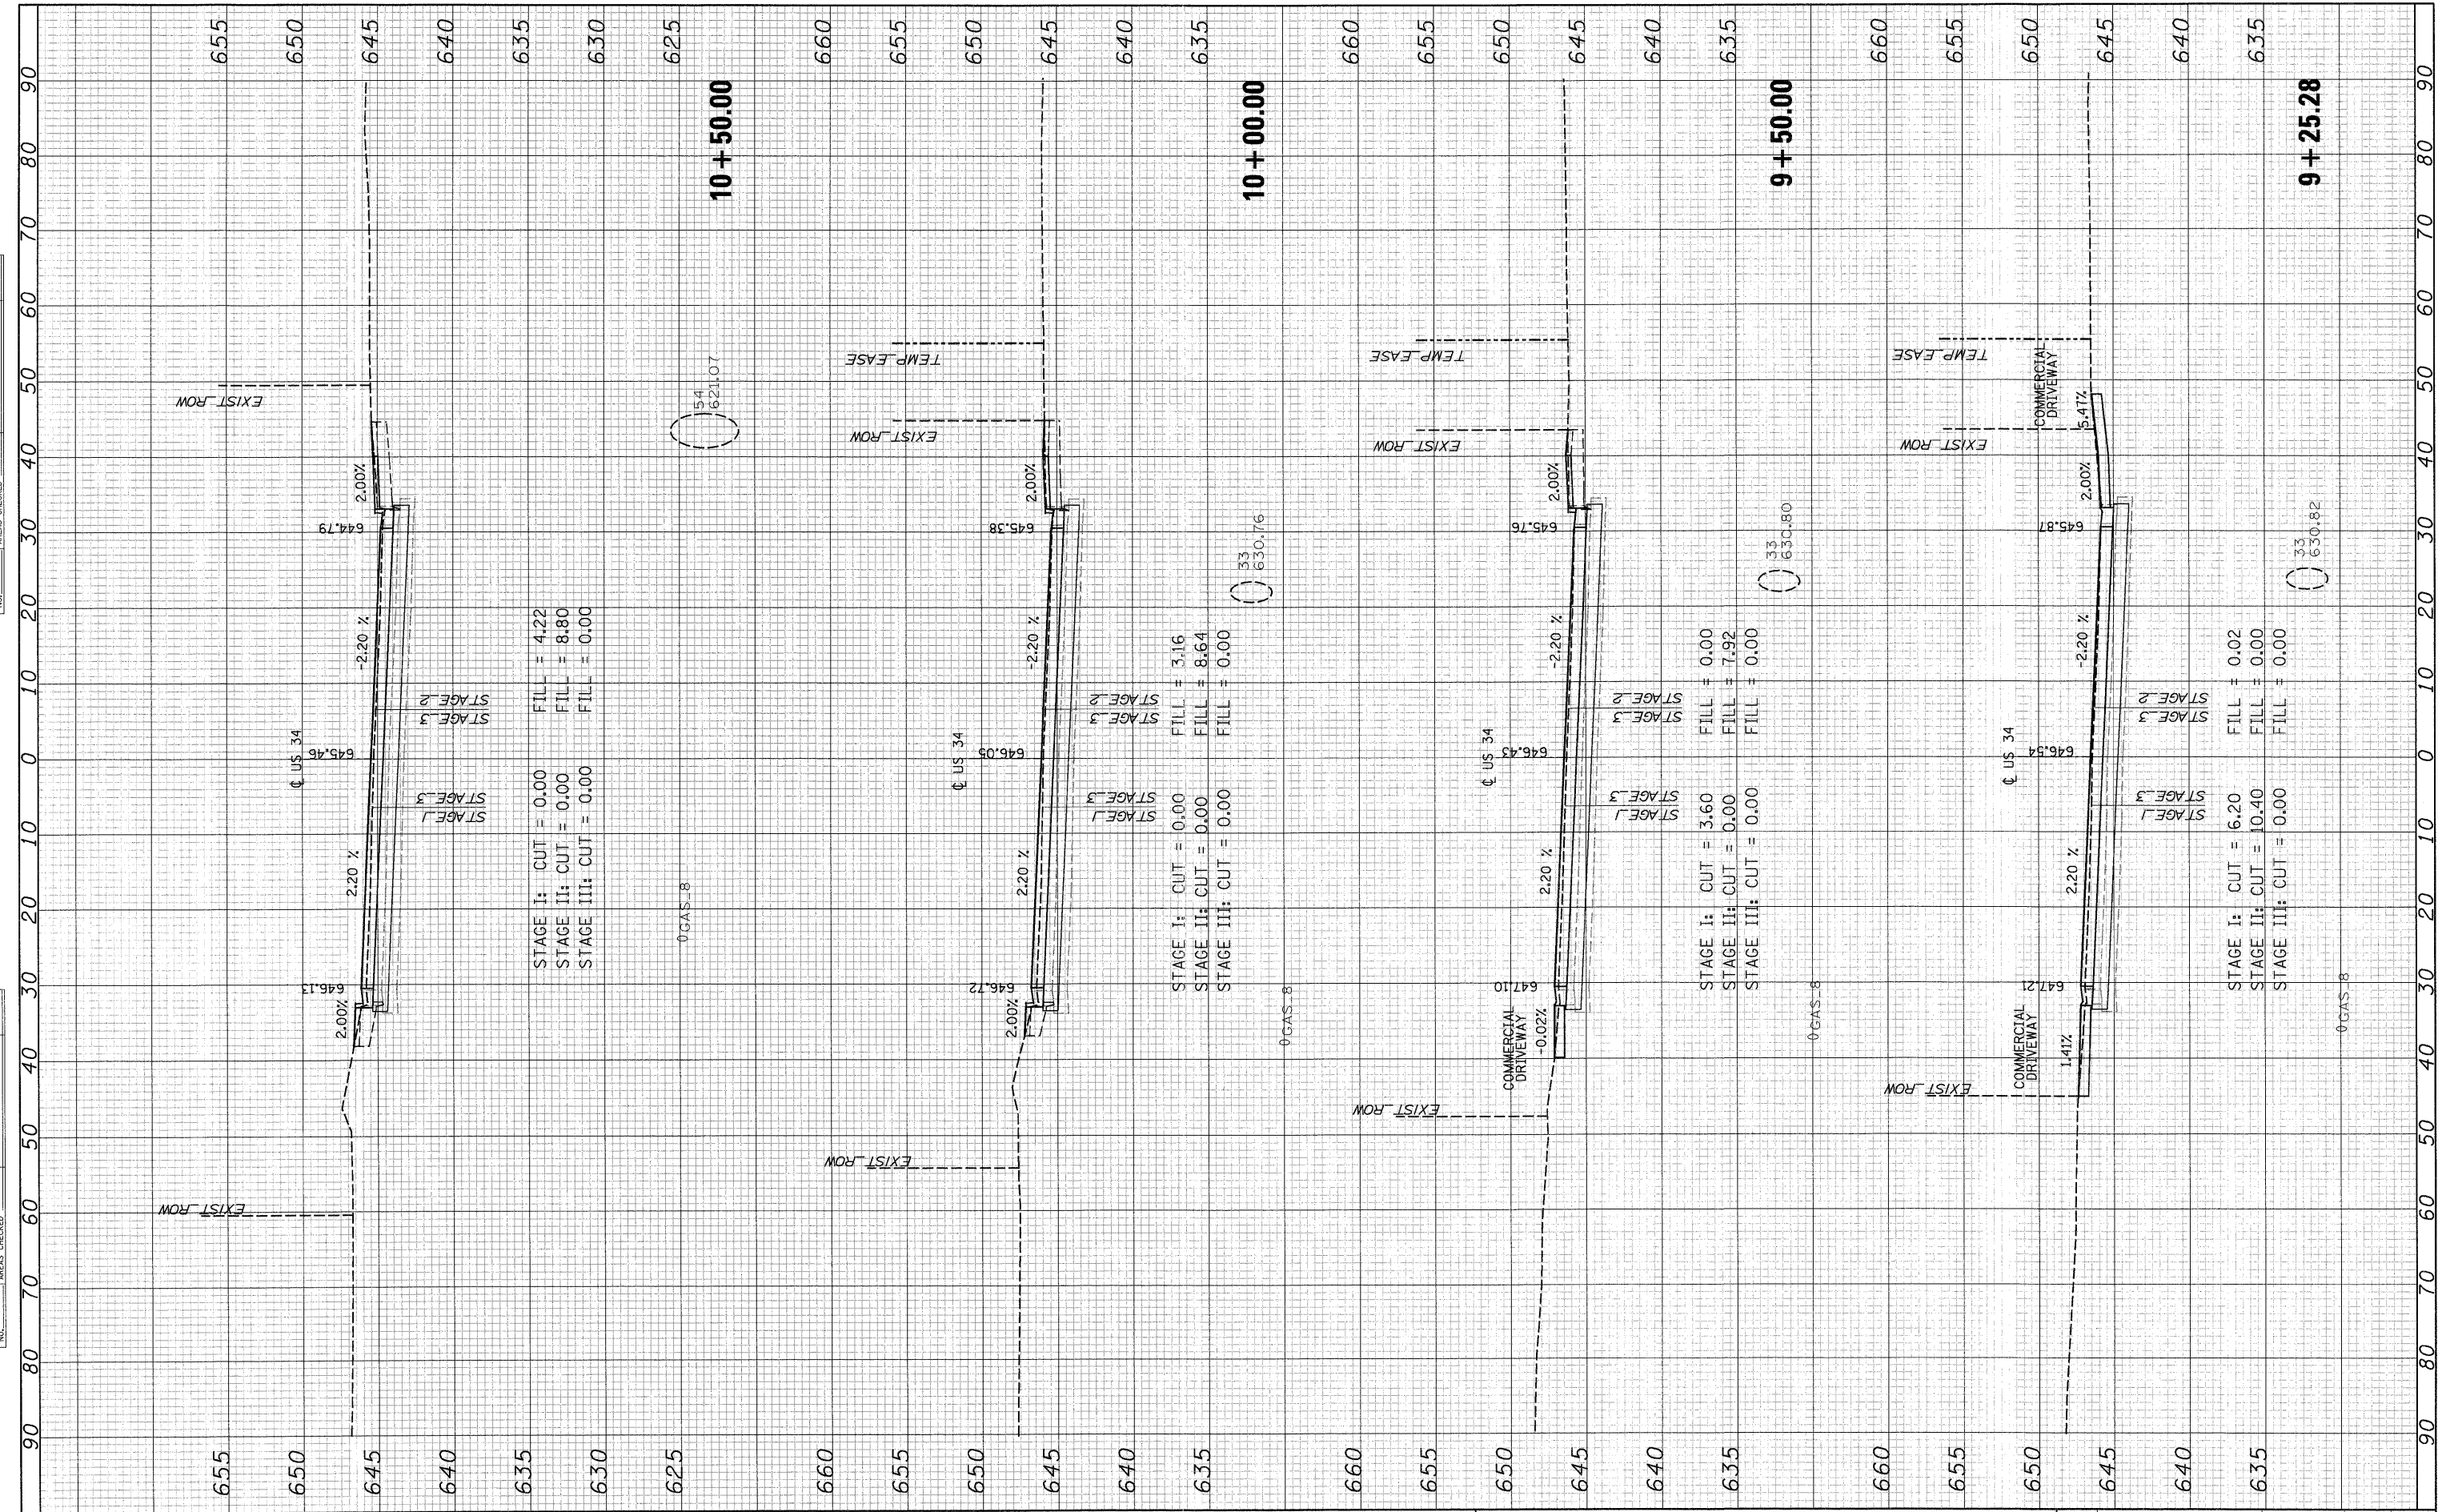

FILE NAME = T:\16829-PrariePkwy-Ph2\Civil\Plans\shhs\0366\95-US34\sheet-FINAL-plotting.dgn
 USER NAME =
 PLOT SCALE =
 PLOT DATE = 19-AUG-2011 08:50

DESIGNED - MMS
 DRAWN - MMS
 CHECKED - KJB
 DATE - 08-18-2011

REVISED -
 REVISED -
 REVISED -
 REVISED -

**STATE OF ILLINOIS
 DEPARTMENT OF TRANSPORTATION**

US ROUTE 34 CROSS SECTIONS

SCALE: SHEET NO. 3 OF 86 SHEETS STA. 9+25.28 TO STA. 10+50.00

F.A.P. RTE.	SECTION	COUNTY	TOTAL SHEETS	SHEET NO.
591	13R-2;14R-1 & BR-1(1);15R-1	KENDALL	429	346
CONTRACT NO. 66985			ILLINOIS FED. AID PROJECT	