


FINAL SURVEY PLOTTED DATE
 NO. SURVEYED PLOTTED DATE
 NO. NOTE BOOK TEMPLATE AREAS CHECKED

ORIGINAL SURVEY PLOTTED DATE
 NO. SURVEYED PLOTTED DATE
 NO. NOTE BOOK TEMPLATE AREAS CHECKED

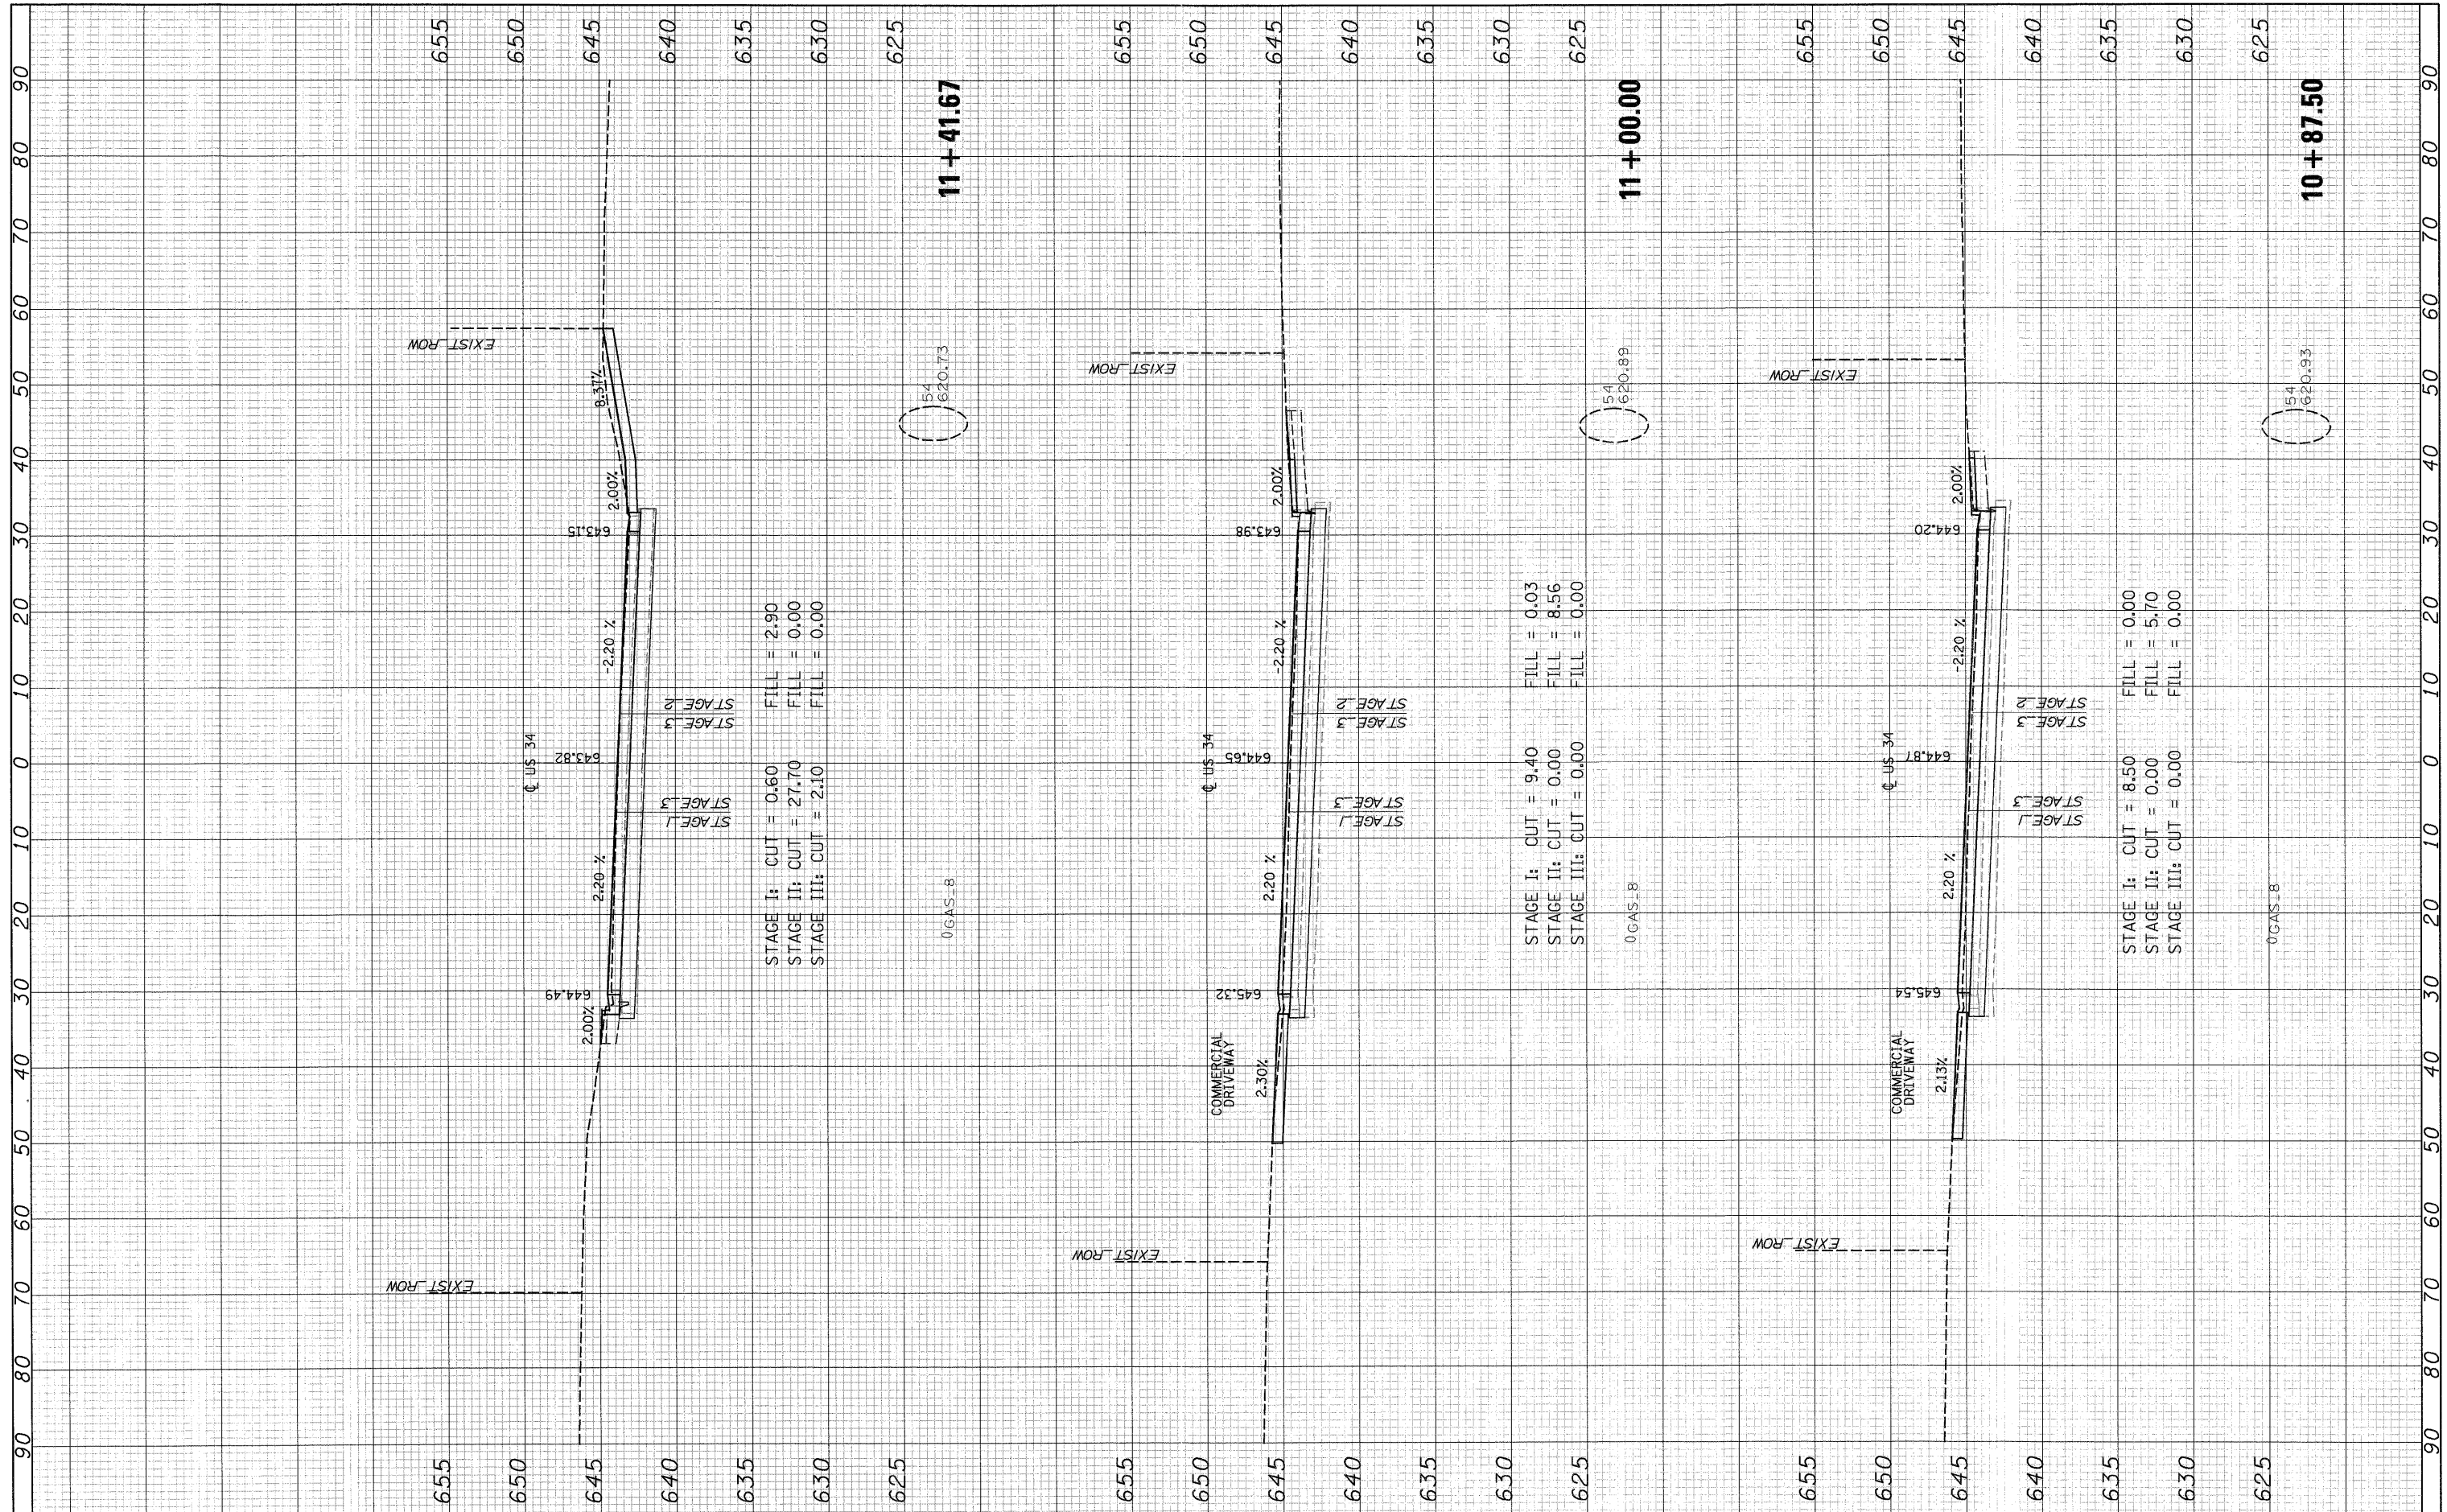

FILE NAME = T:\16829-PrariePkwy-Ph2\Civil\Plans\shhs\0366985-US34xsheets-FINAL-plotting.dgn

USER NAME = MMS
 DESIGNED - MMS
 DRAWN - MMS
 CHECKED - KJB
 DATE - 08-18-2011

REVISIONS
 REVISED -
 REVISED -
 REVISED -
 REVISED -

**STATE OF ILLINOIS
 DEPARTMENT OF TRANSPORTATION**

US ROUTE 34 CROSS SECTIONS
 SCALE: SHEET NO. 4 OF 86 SHEETS STA. 10+87.50 TO STA. 11+41.67

F.A.P. RTE.	SECTION	COUNTY	TOTAL SHEETS	SHEET NO.
591	13R-2;14R-1 & BR-1(1);15R-1	KENDALL	429	347
CONTRACT NO. 66985			ILLINOIS FED. AID PROJECT	