


FINAL SURVEY SURVEYED PLOTTED NOTE BOOK AREAS CHECKED

ORIGINAL SURVEY SURVEYED PLOTTED TEMPLATE NOTE BOOK AREAS CHECKED

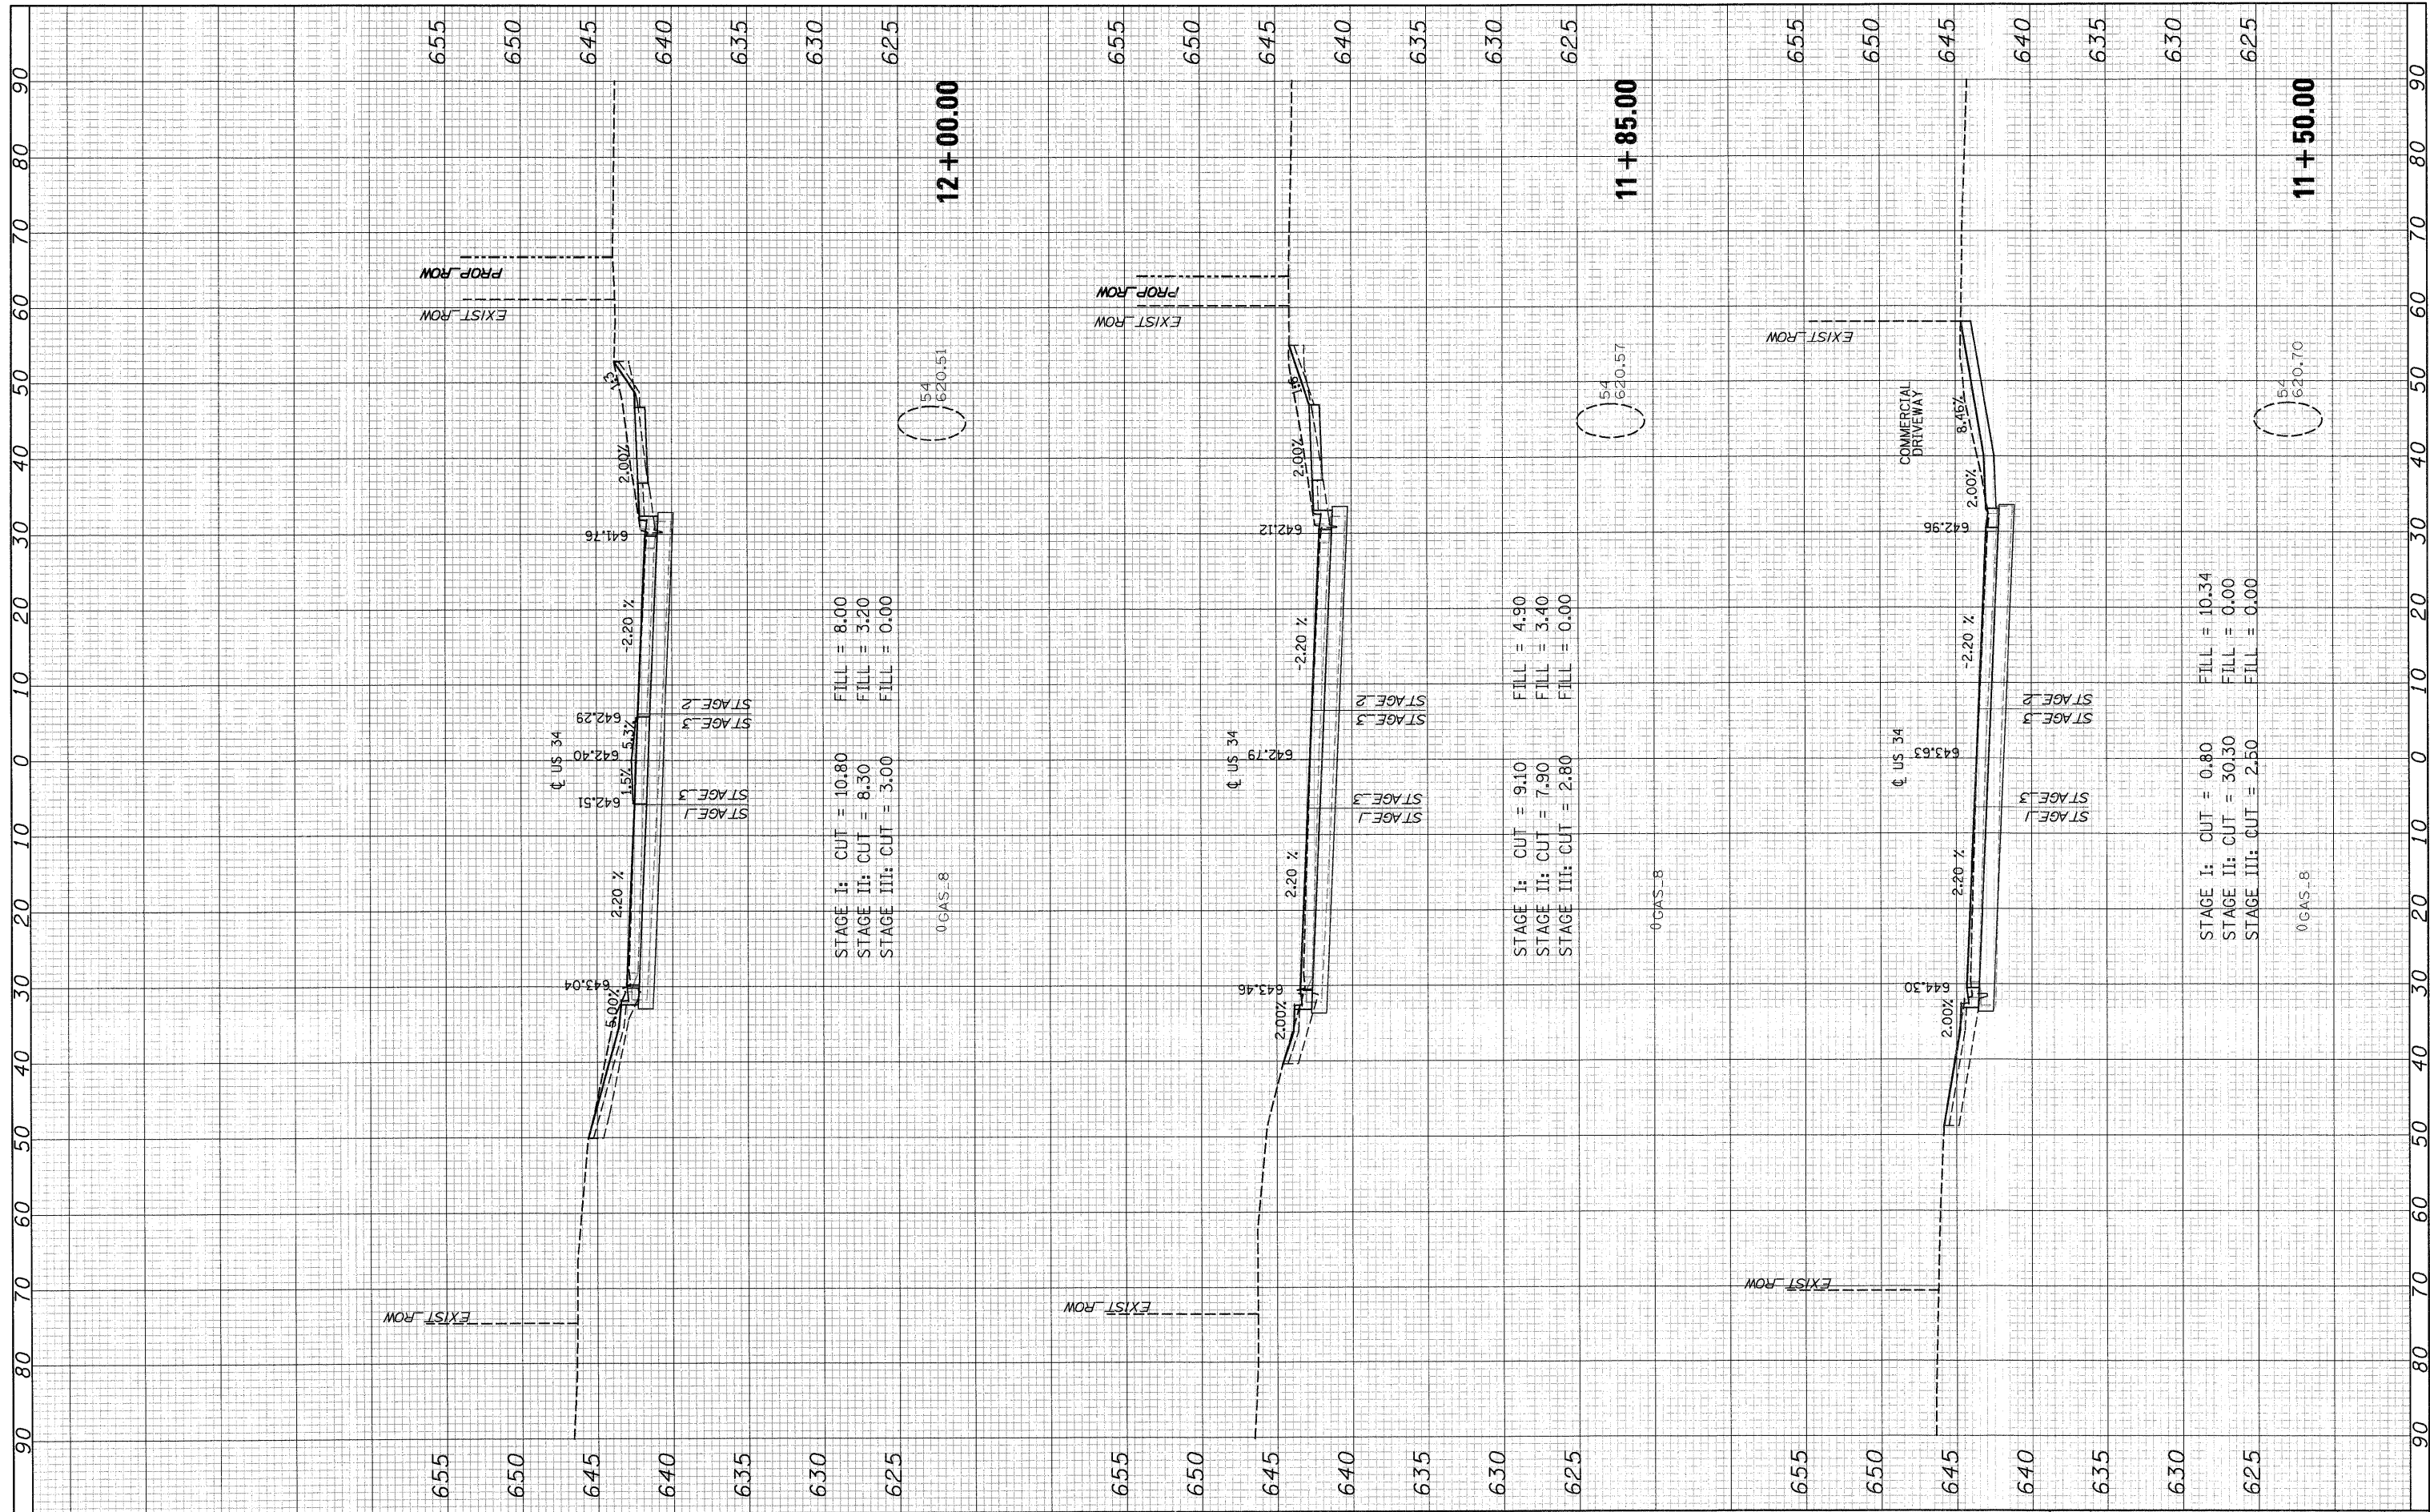

STAGE I: CUT = 10.80 FILL = 8.00  
 STAGE II: CUT = 8.30 FILL = 3.20  
 STAGE III: CUT = 3.00 FILL = 0.00

STAGE I: CUT = 9.10 FILL = 4.90  
 STAGE II: CUT = 7.90 FILL = 3.40  
 STAGE III: CUT = 2.80 FILL = 0.00

STAGE I: CUT = 0.80 FILL = 10.34  
 STAGE II: CUT = 30.30 FILL = 0.00  
 STAGE III: CUT = 2.50 FILL = 0.00

STATE OF ILLINOIS  
 DEPARTMENT OF TRANSPORTATION

US ROUTE 34 CROSS SECTIONS

FILE NAME = T:\16829-PrariePkwy-Ph2\Civ1\1\ons\Xshs\0366995-US34xsheet-FINAL-plotting.dgn

USER NAME =  
 PLOT SCALE =  
 PLOT DATE = 19-AUG-2011 09:50

DESIGNED - MMS  
 DRAWN - MMS  
 CHECKED - KJB  
 DATE - 08-18-2011

REVISED -  
 REVISED -  
 REVISED -  
 REVISED -

SCALE: SHEET NO. 5 OF 86 SHEETS STA. 11+50.00 TO STA. 12+00.00

F.A.P. RTE.	SECTION	COUNTY	TOTAL SHEETS	SHEET NO.
591	13R-2;14R-1 & BR-1(1);15R-1	KENDALL	429	348
CONTRACT NO. 66985			ILLINOIS FED. AID PROJECT	