


FINAL SURVEY	BY	DATE
PLOTTED		
NOTE BOOK		
AREAS		
CHECKED		
NO.		

ORIGINAL SURVEY	BY	DATE
PLOTTED		
NOTE BOOK		
TEMPLATE		
CHECKED		
NO.		

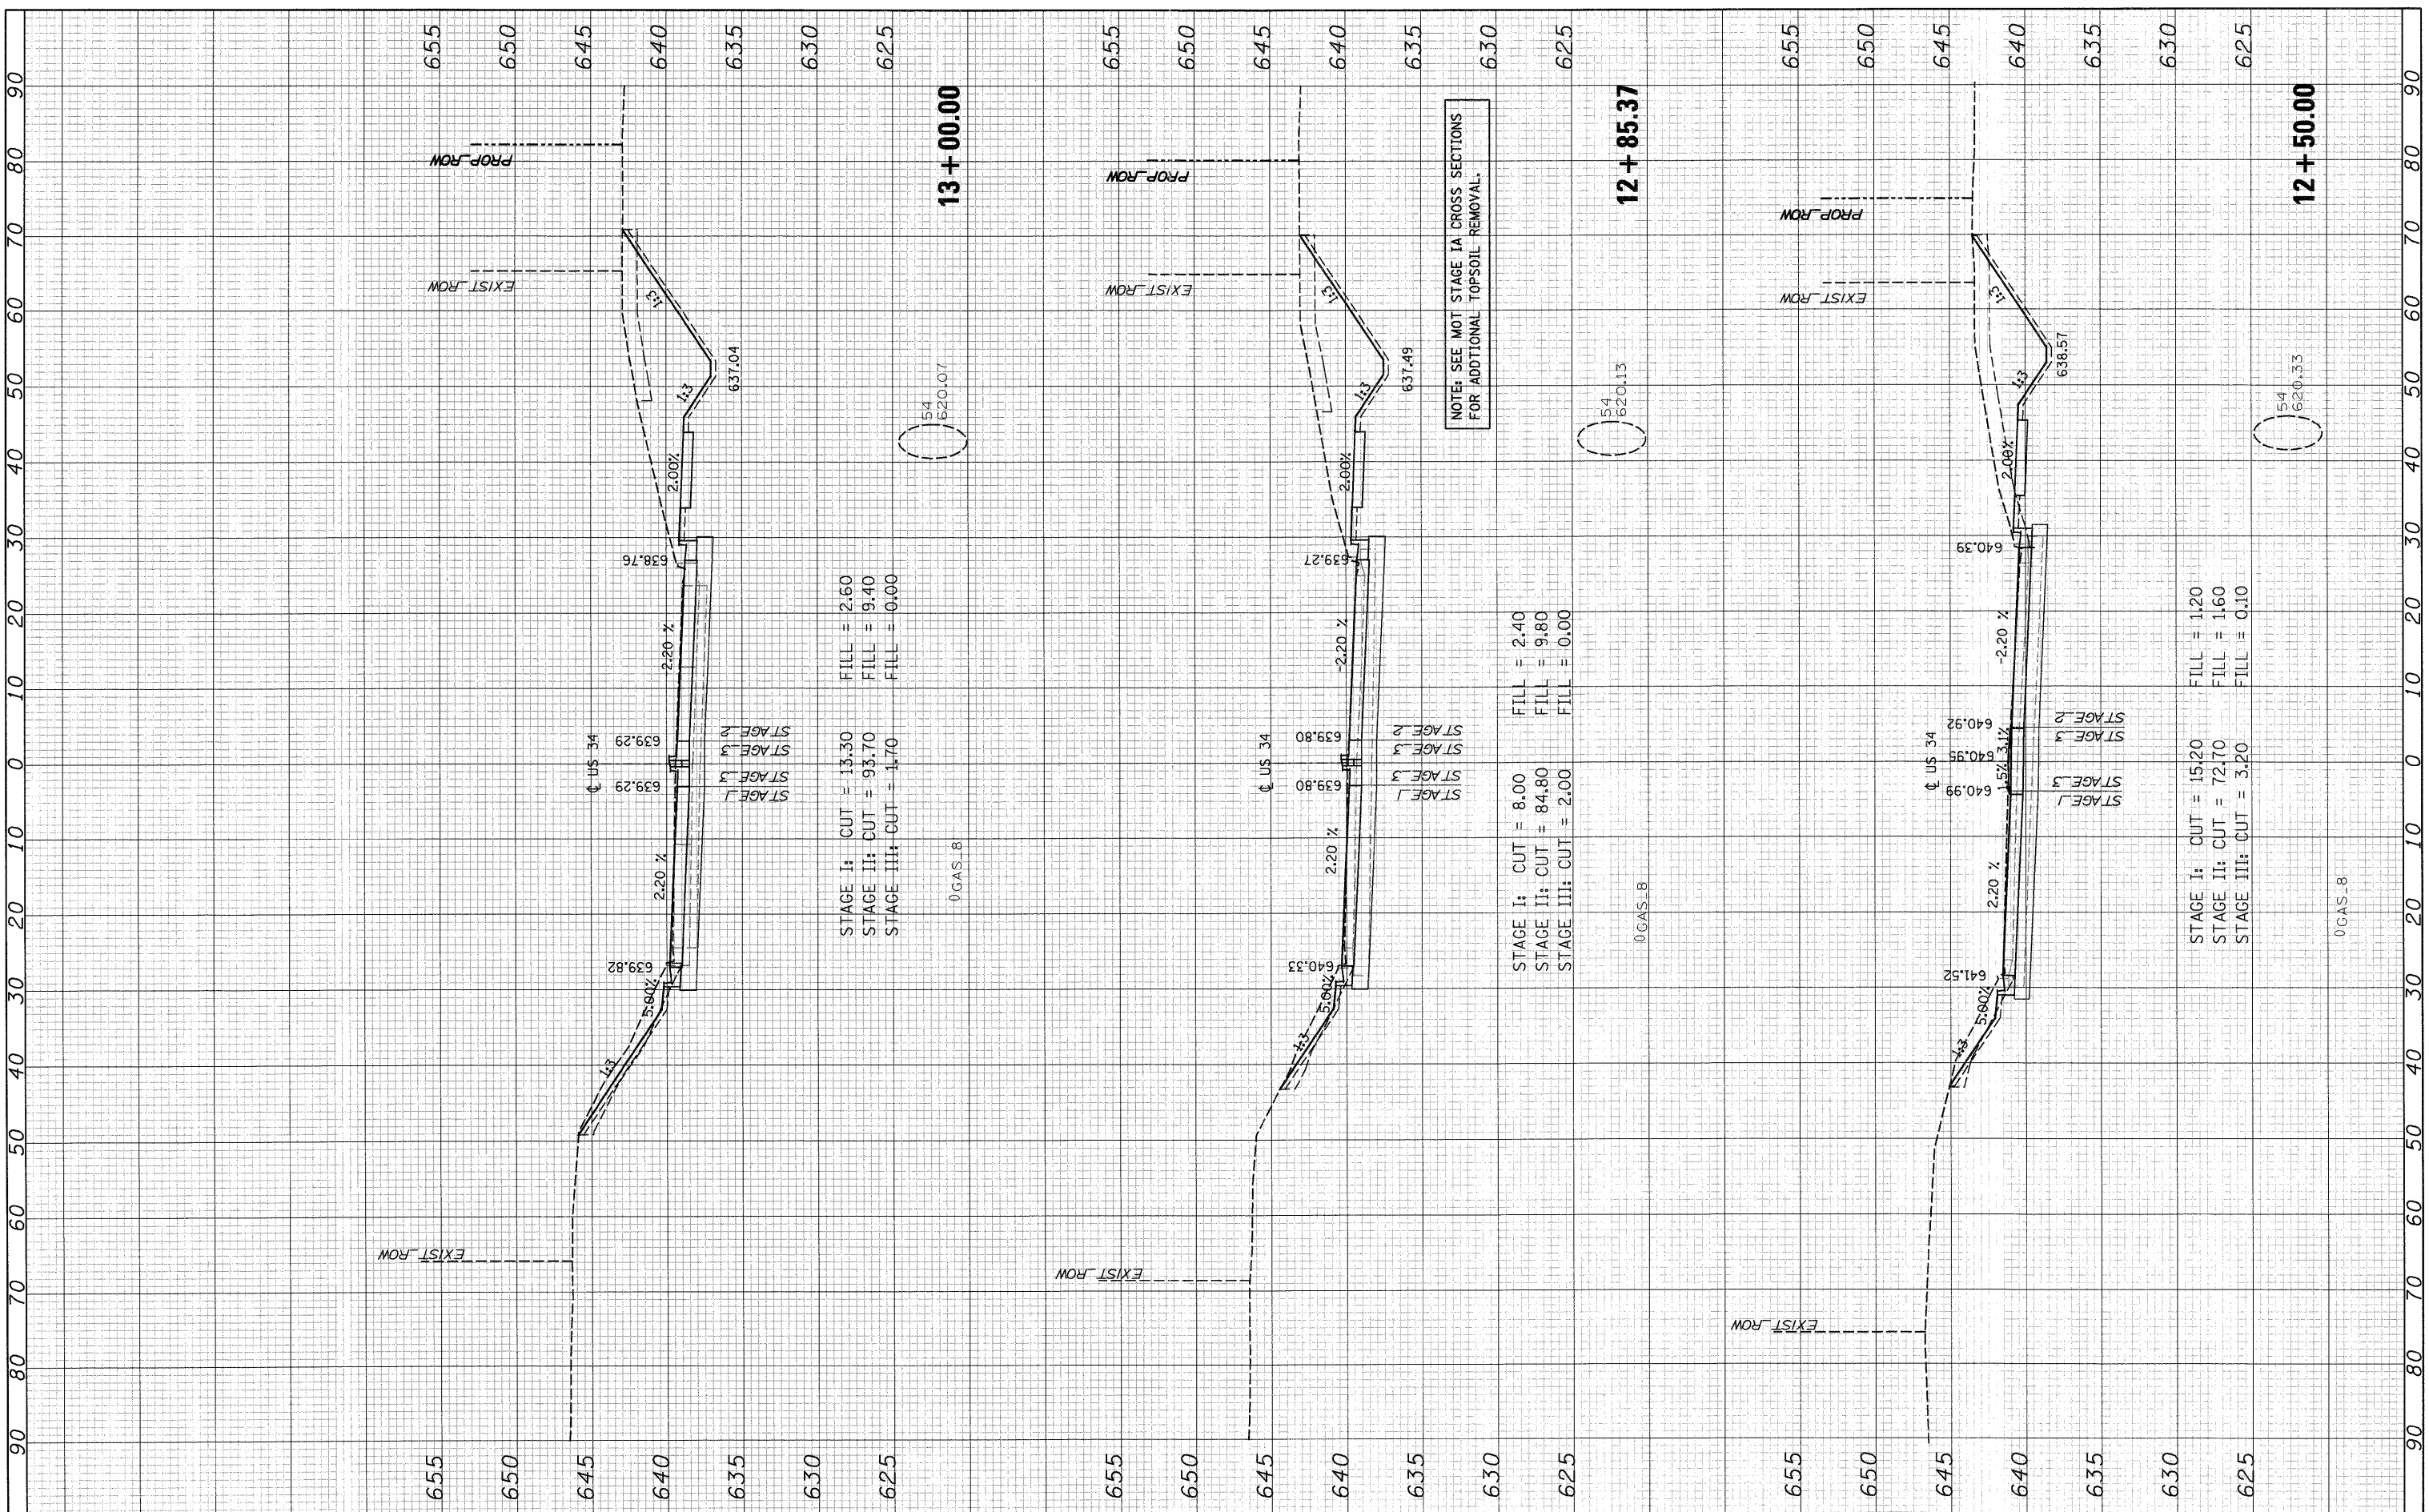

FILE NAME = T:\16829-PrariePkwy-Ph2\Civil\Plans\Xahs\0366\85-US34\sheet-FINAL-plotting.dgn	USER NAME = MMS	DESIGNED - MMS	REVISED -	STATE OF ILLINOIS DEPARTMENT OF TRANSPORTATION	US ROUTE 34 CROSS SECTIONS			F.A.P. RTE. 591	SECTION 13R-2;14R-1 & BR-1(1);15R-1	COUNTY KENDALL	TOTAL SHEETS 429	SHEET NO. 349
PLOT SCALE =	PLotted	DRAWN - MMS	REVISED -		SCALE:	SHEET NO. 6 OF 86 SHEETS	STA. 12+50.00	TO STA. 13+00.00	CONTRACT NO. 66985			
PLOT DATE = 19-AUG-2011 08:51		CHECKED - KJB	REVISED -		ILLINOIS FED. AID PROJECT							
		DATE - 08-18-2011	REVISED -									