


FINAL SURVEY	SURVEYED	BY	DATE
NOTE BOOK NO.	PLOTTED		
AREAS CHECKED	DATE		

ORIGINAL SURVEY	SURVEYED	BY	DATE
NOTE BOOK NO.	PLOTTED		
AREAS CHECKED	DATE		

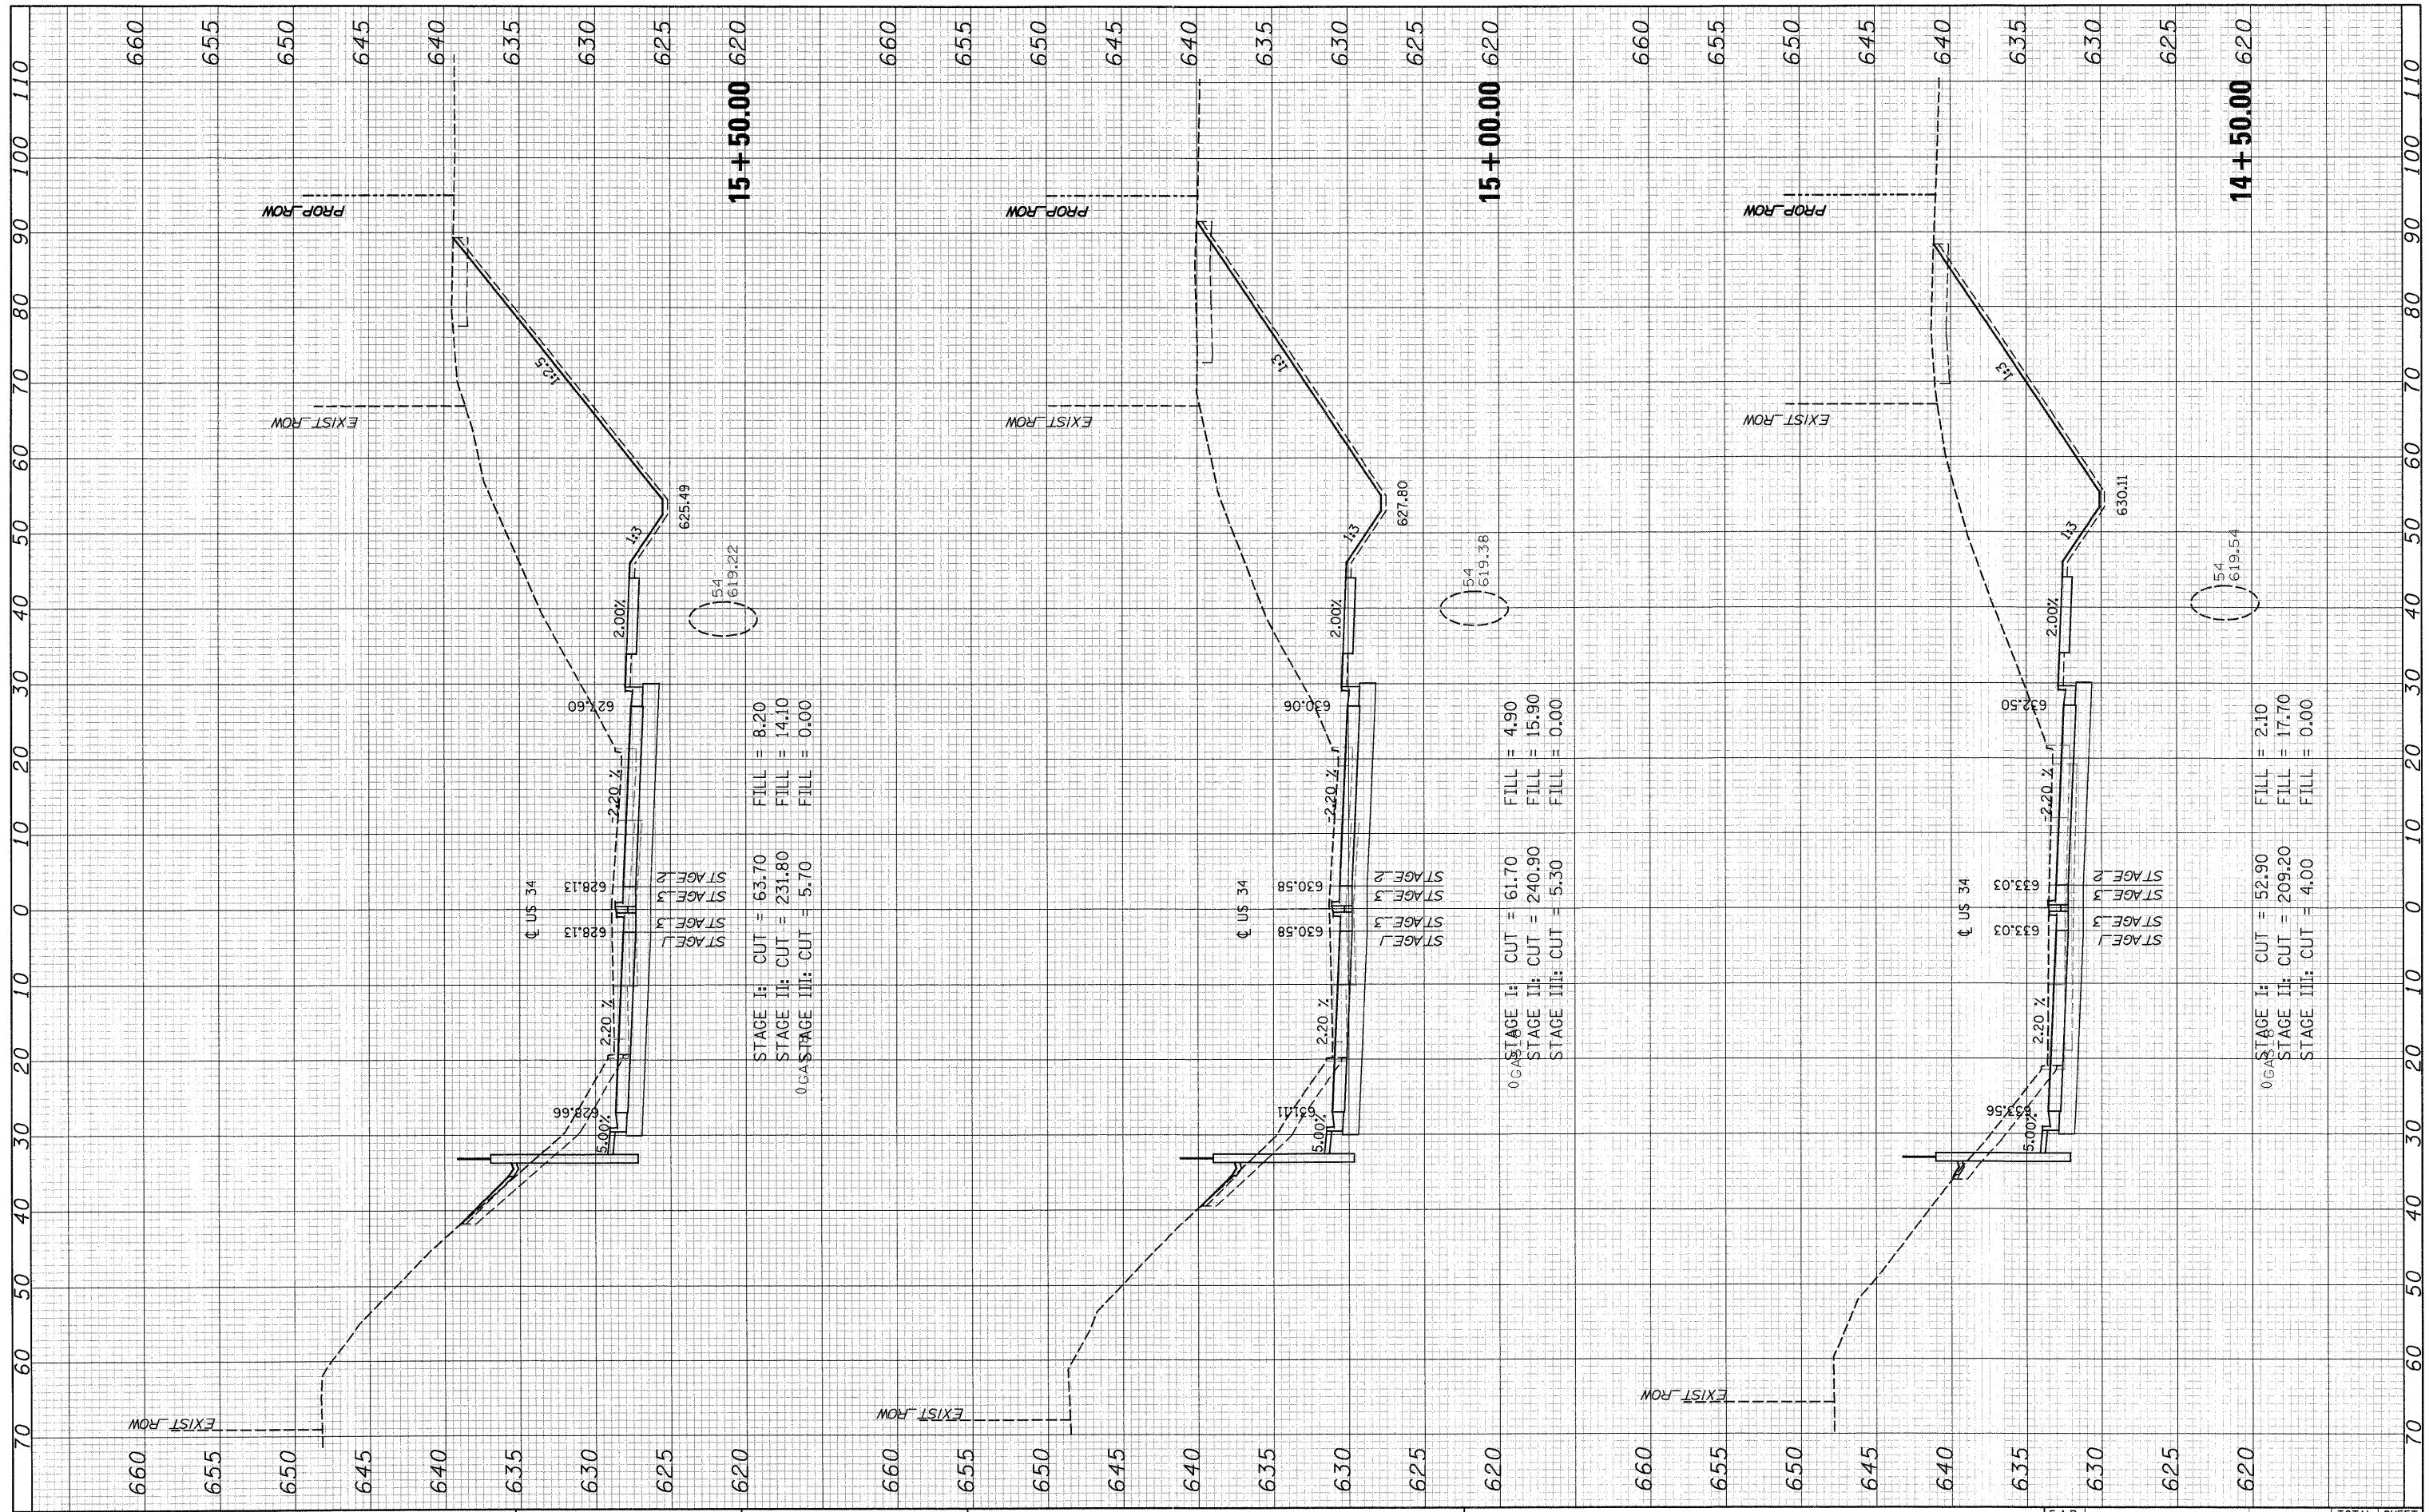

STAGE I: CUT = 8.20 FILL = 0.00  
 STAGE II: CUT = 231.80 FILL = 14.10  
 STAGE III: CUT = 5.70 FILL = 0.00

STAGE I: CUT = 61.70 FILL = 4.90  
 STAGE II: CUT = 240.90 FILL = 15.90  
 STAGE III: CUT = 5.30 FILL = 0.00

STAGE I: CUT = 52.90 FILL = 2.10  
 STAGE II: CUT = 209.20 FILL = 17.70  
 STAGE III: CUT = 4.00 FILL = 0.00

FILE NAME =	USER NAME =	DESIGNED - MMS	REVISED -	STATE OF ILLINOIS DEPARTMENT OF TRANSPORTATION				US ROUTE 34 CROSS SECTIONS				F.A.P. RTE.	SECTION	COUNTY	TOTAL SHEETS	SHEET NO.
T:\16829-PrairiePkwy-Ph2\Civil\Plans\Xhsts\0366\B5-US34\sheet-FINAL-plotting.dgn		DRAWN - MMS	REVISED -					SCALE:	SHEET NO. 8 OF 86 SHEETS	STA. 14+50.00 TO STA. 15+50.00	591	13R-2;14R-1 & BR-1(1);15R-1	KENDALL	429	351	
PLOT SCALE =	CHECKED - KJB	DATE - 08-18-2011	REVISED -					CONTRACT NO. 66985				ILLINOIS FED. AID PROJECT				
PLOT DATE = 19-AUG-2011 08:51			REVISED -													