


BY	DATE
SURVEYED	
PLOTTED	
TEMPLATE	
NOTE BOOK	
AREAS CHECKED	

BY	DATE
ORIGINAL SURVEY	
NOTE BOOK	
AREAS CHECKED	

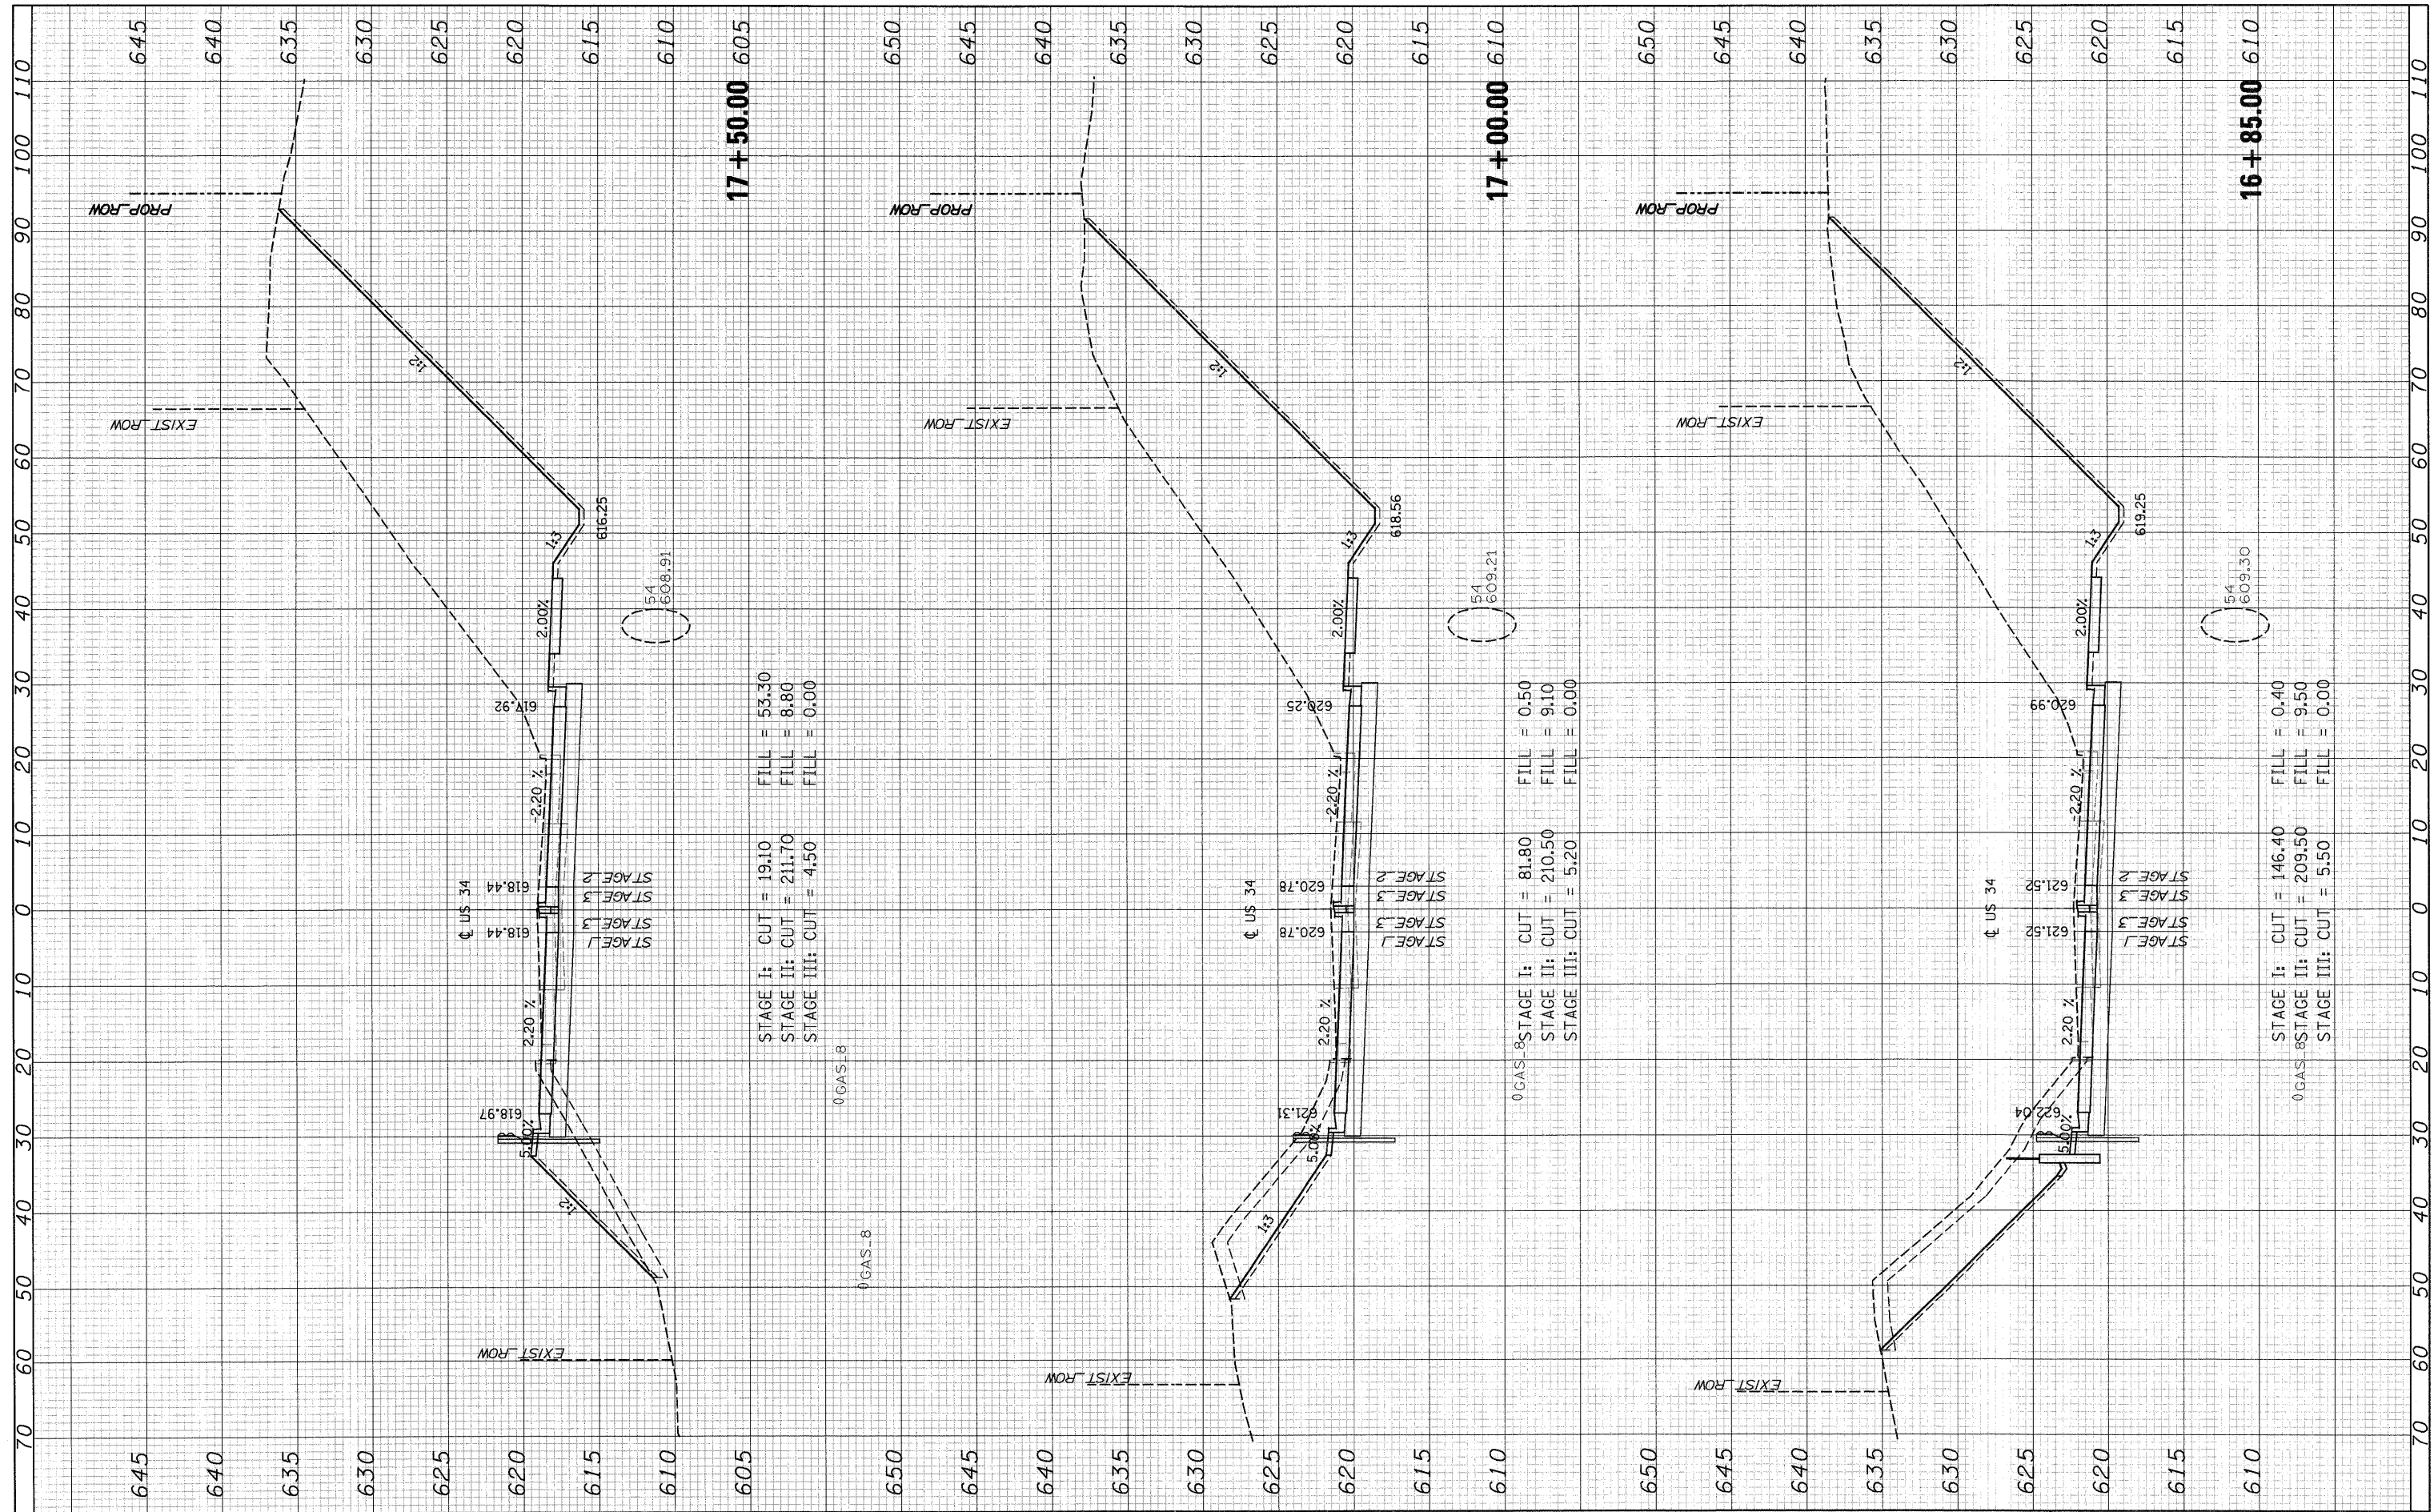

STAGE I: CUT = 19.10 FILL = 53.30
 STAGE II: CUT = 211.70 FILL = 8.80
 STAGE III: CUT = 4.50 FILL = 0.00

STAGE I: CUT = 81.80 FILL = 0.50
 STAGE II: CUT = 210.50 FILL = 9.10
 STAGE III: CUT = 5.20 FILL = 0.00

STAGE I: CUT = 146.40 FILL = 0.40
 STAGE II: CUT = 209.50 FILL = 9.50
 STAGE III: CUT = 5.50 FILL = 0.00

FILE NAME = Tr:\16829-FrailtoPkwy-Ph2\Civil\1\1ons\Xshta\0366985-US34xsheet-FINAL-plotting.dgn
 USER NAME =
 PLOT SCALE =
 PLOT DATE = 19-AUG-2011 08:51

DESIGNED - MMS
 DRAWN - MMS
 CHECKED - KJB
 DATE - 08-18-2011

REVISED -
 REVISED -
 REVISED -
 REVISED -

**STATE OF ILLINOIS
 DEPARTMENT OF TRANSPORTATION**

US ROUTE 34 CROSS SECTIONS

SCALE: SHEET NO. 10 OF 86 SHEETS STA. 16+85.00 TO STA. 17+50.00

F.A.P. RTE.	SECTION	COUNTY	TOTAL SHEETS	SHEET NO.
591	13R-214R-1 & BR-1(1)15R-1	KENDALL	429	353
CONTRACT NO. 66985			ILLINOIS FED. AID PROJECT	