


FINAL SURVEY PLOTTED	BY	DATE
NOTE BOOK NO.		
AREAS CHECKED		

ORIGINAL SURVEY PLOTTED	BY	DATE
NOTE BOOK NO.		
AREAS CHECKED		

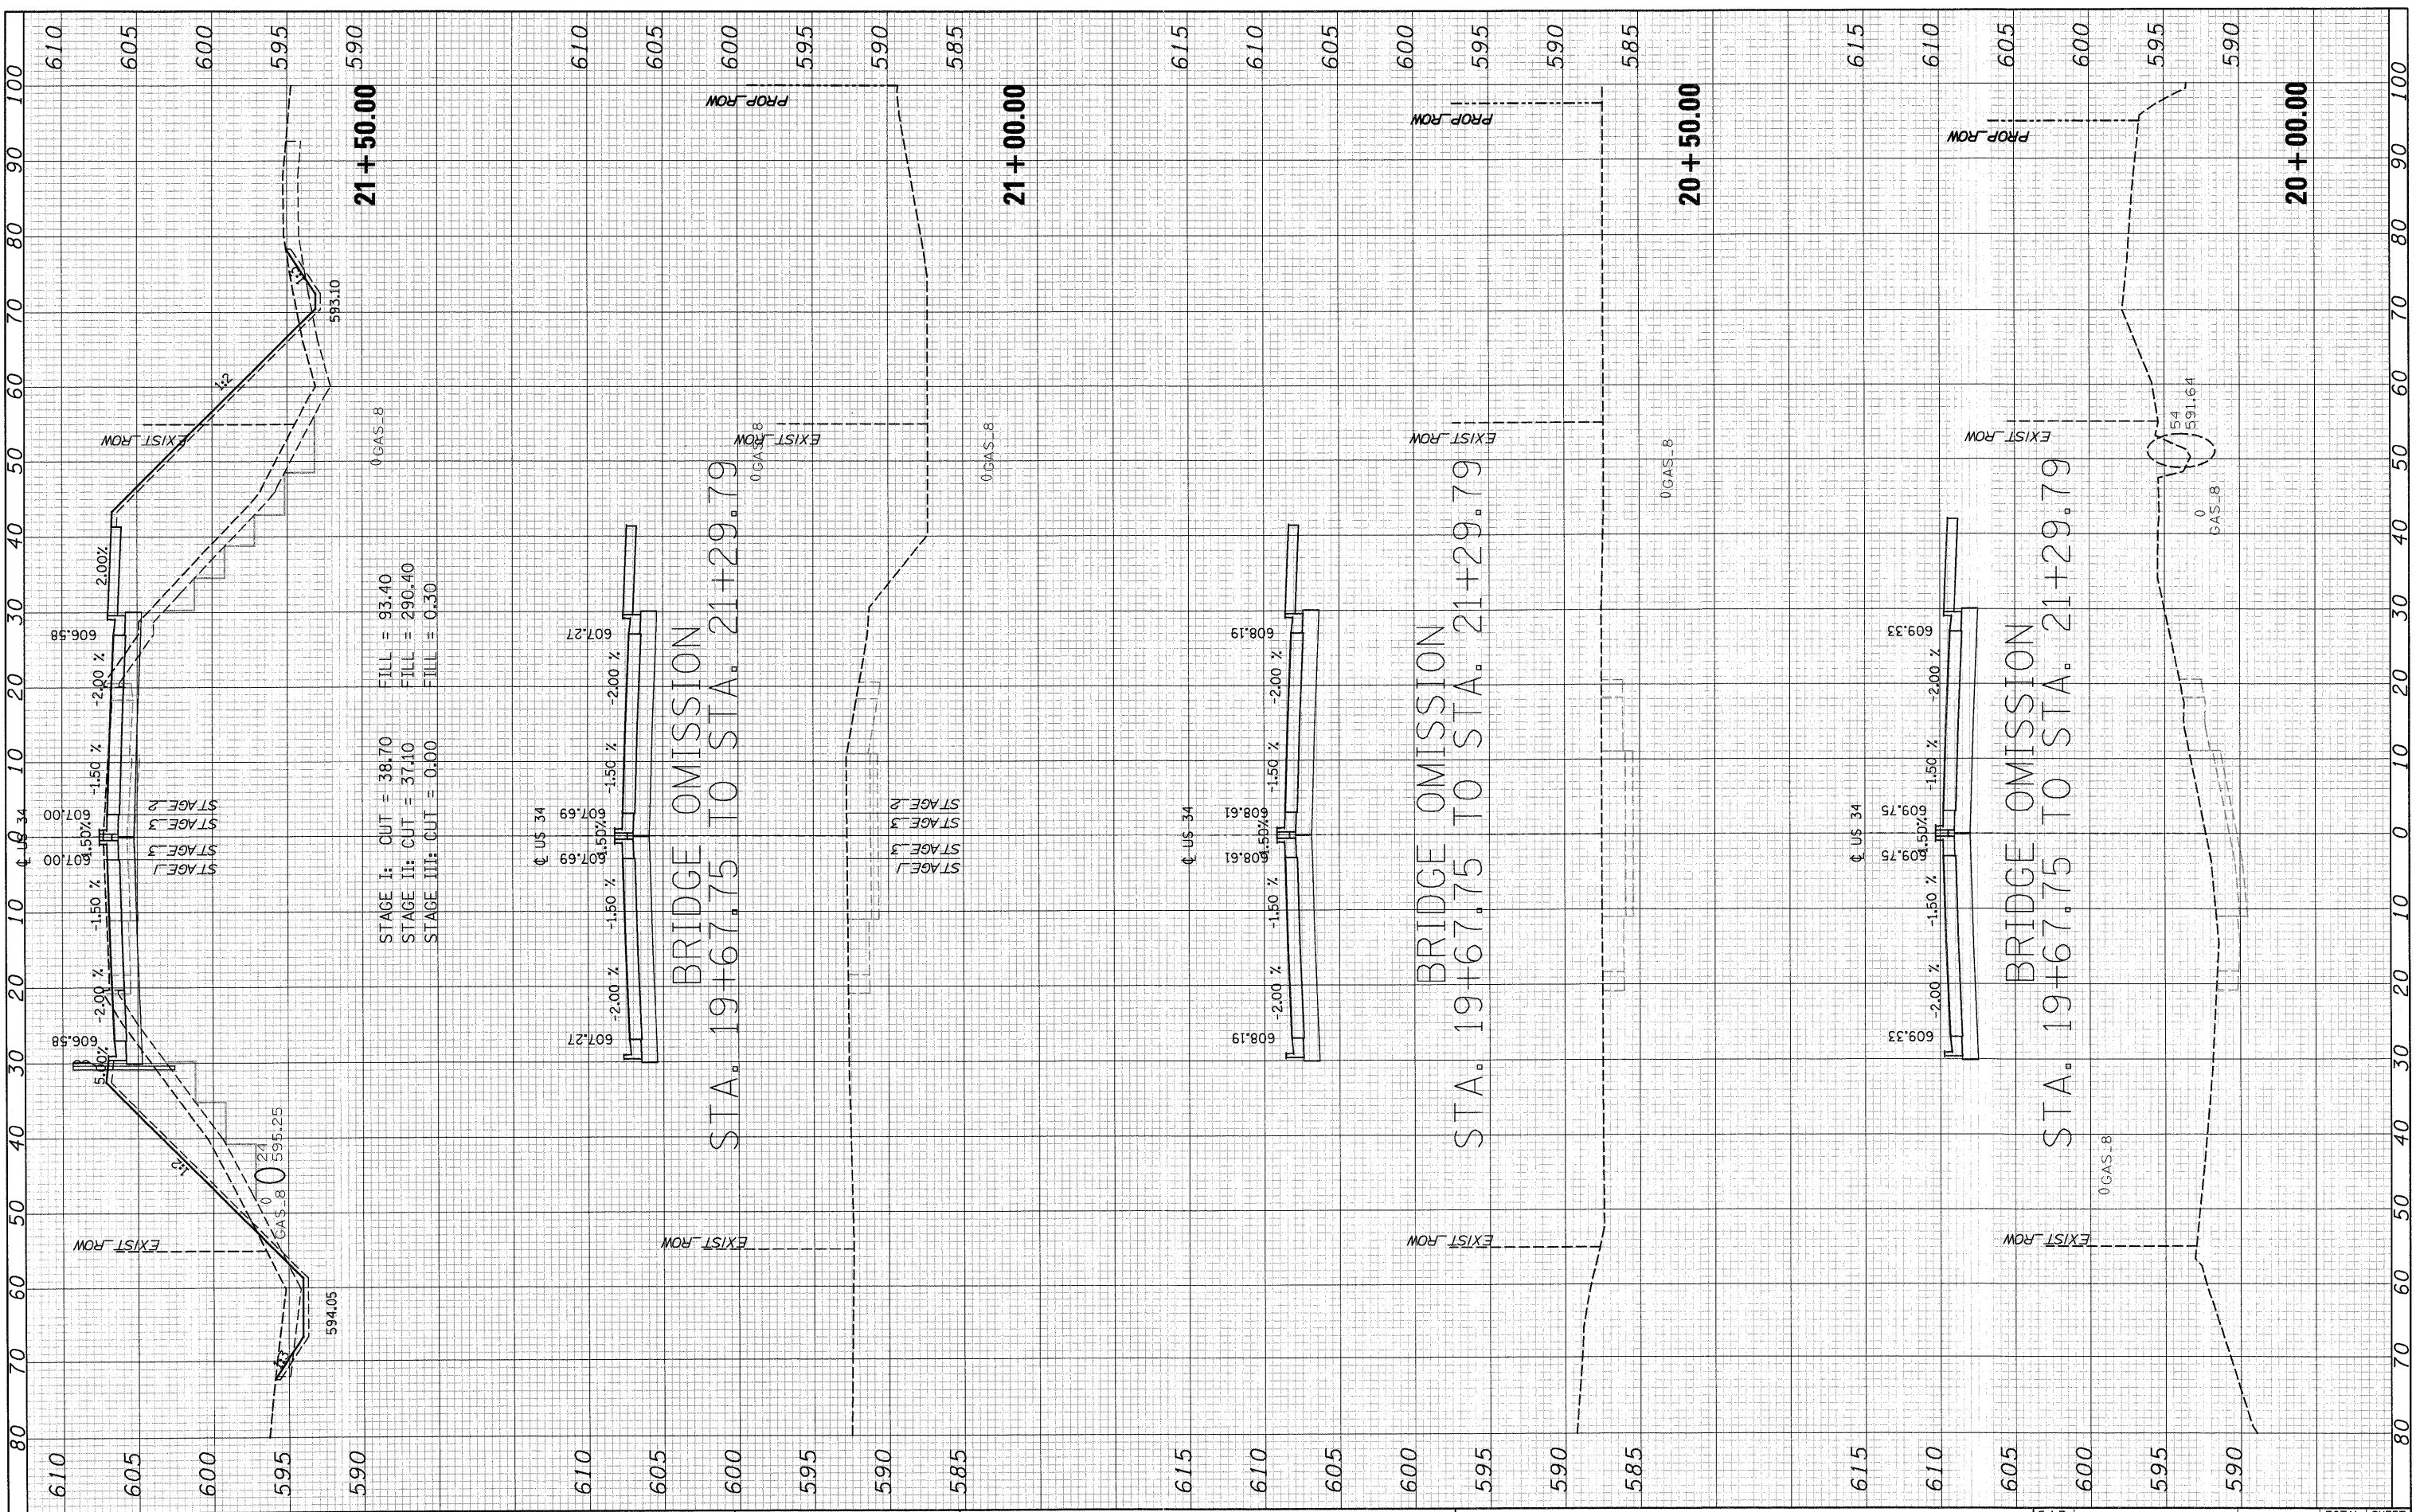

FILE NAME = T:\16829-PrariePkwy-Ph2\Civil\Plane\Xsh\ts\0366985-US34\sheet-FINAL-plotting.dgn  
 USER NAME =  
 DESIGNED - MMS  
 DRAWN - MMS  
 CHECKED - KJB  
 DATE - 08-18-2011

STAGE I: CUT = 38.70  
 STAGE II: CUT = 37.10  
 STAGE III: CUT = 0.00  
 FILL = 93.40  
 FILL = 290.40  
 FILL = 0.30

BRIDGE OMISSION  
 STA. 19+67.75 TO STA. 21+29.79

BRIDGE OMISSION  
 STA. 19+67.75 TO STA. 21+29.79

BRIDGE OMISSION  
 STA. 19+67.75 TO STA. 21+29.79

SCALE:	SHEET NO. 13 OF 86 SHEETS	STA. 20+00.00 TO STA. 21+50.00		
F.A.P. RTE.	SECTION	COUNTY	TOTAL SHEETS	SHEET NO.
591	13R-2;14R-1 & BR-1(U);15R-1	KENDALL	429	356
CONTRACT NO. 66985				
ILLINOIS FED. AID PROJECT				

STATE OF ILLINOIS  
 DEPARTMENT OF TRANSPORTATION

US ROUTE 34 CROSS SECTIONS