


DATE	
BY	
FINAL SURVEY	
PLOTTED	
NOTE BOOK	
NO.	

DATE	
BY	
ORIGINAL SURVEY	
PLOTTED	
NOTE BOOK	
NO.	

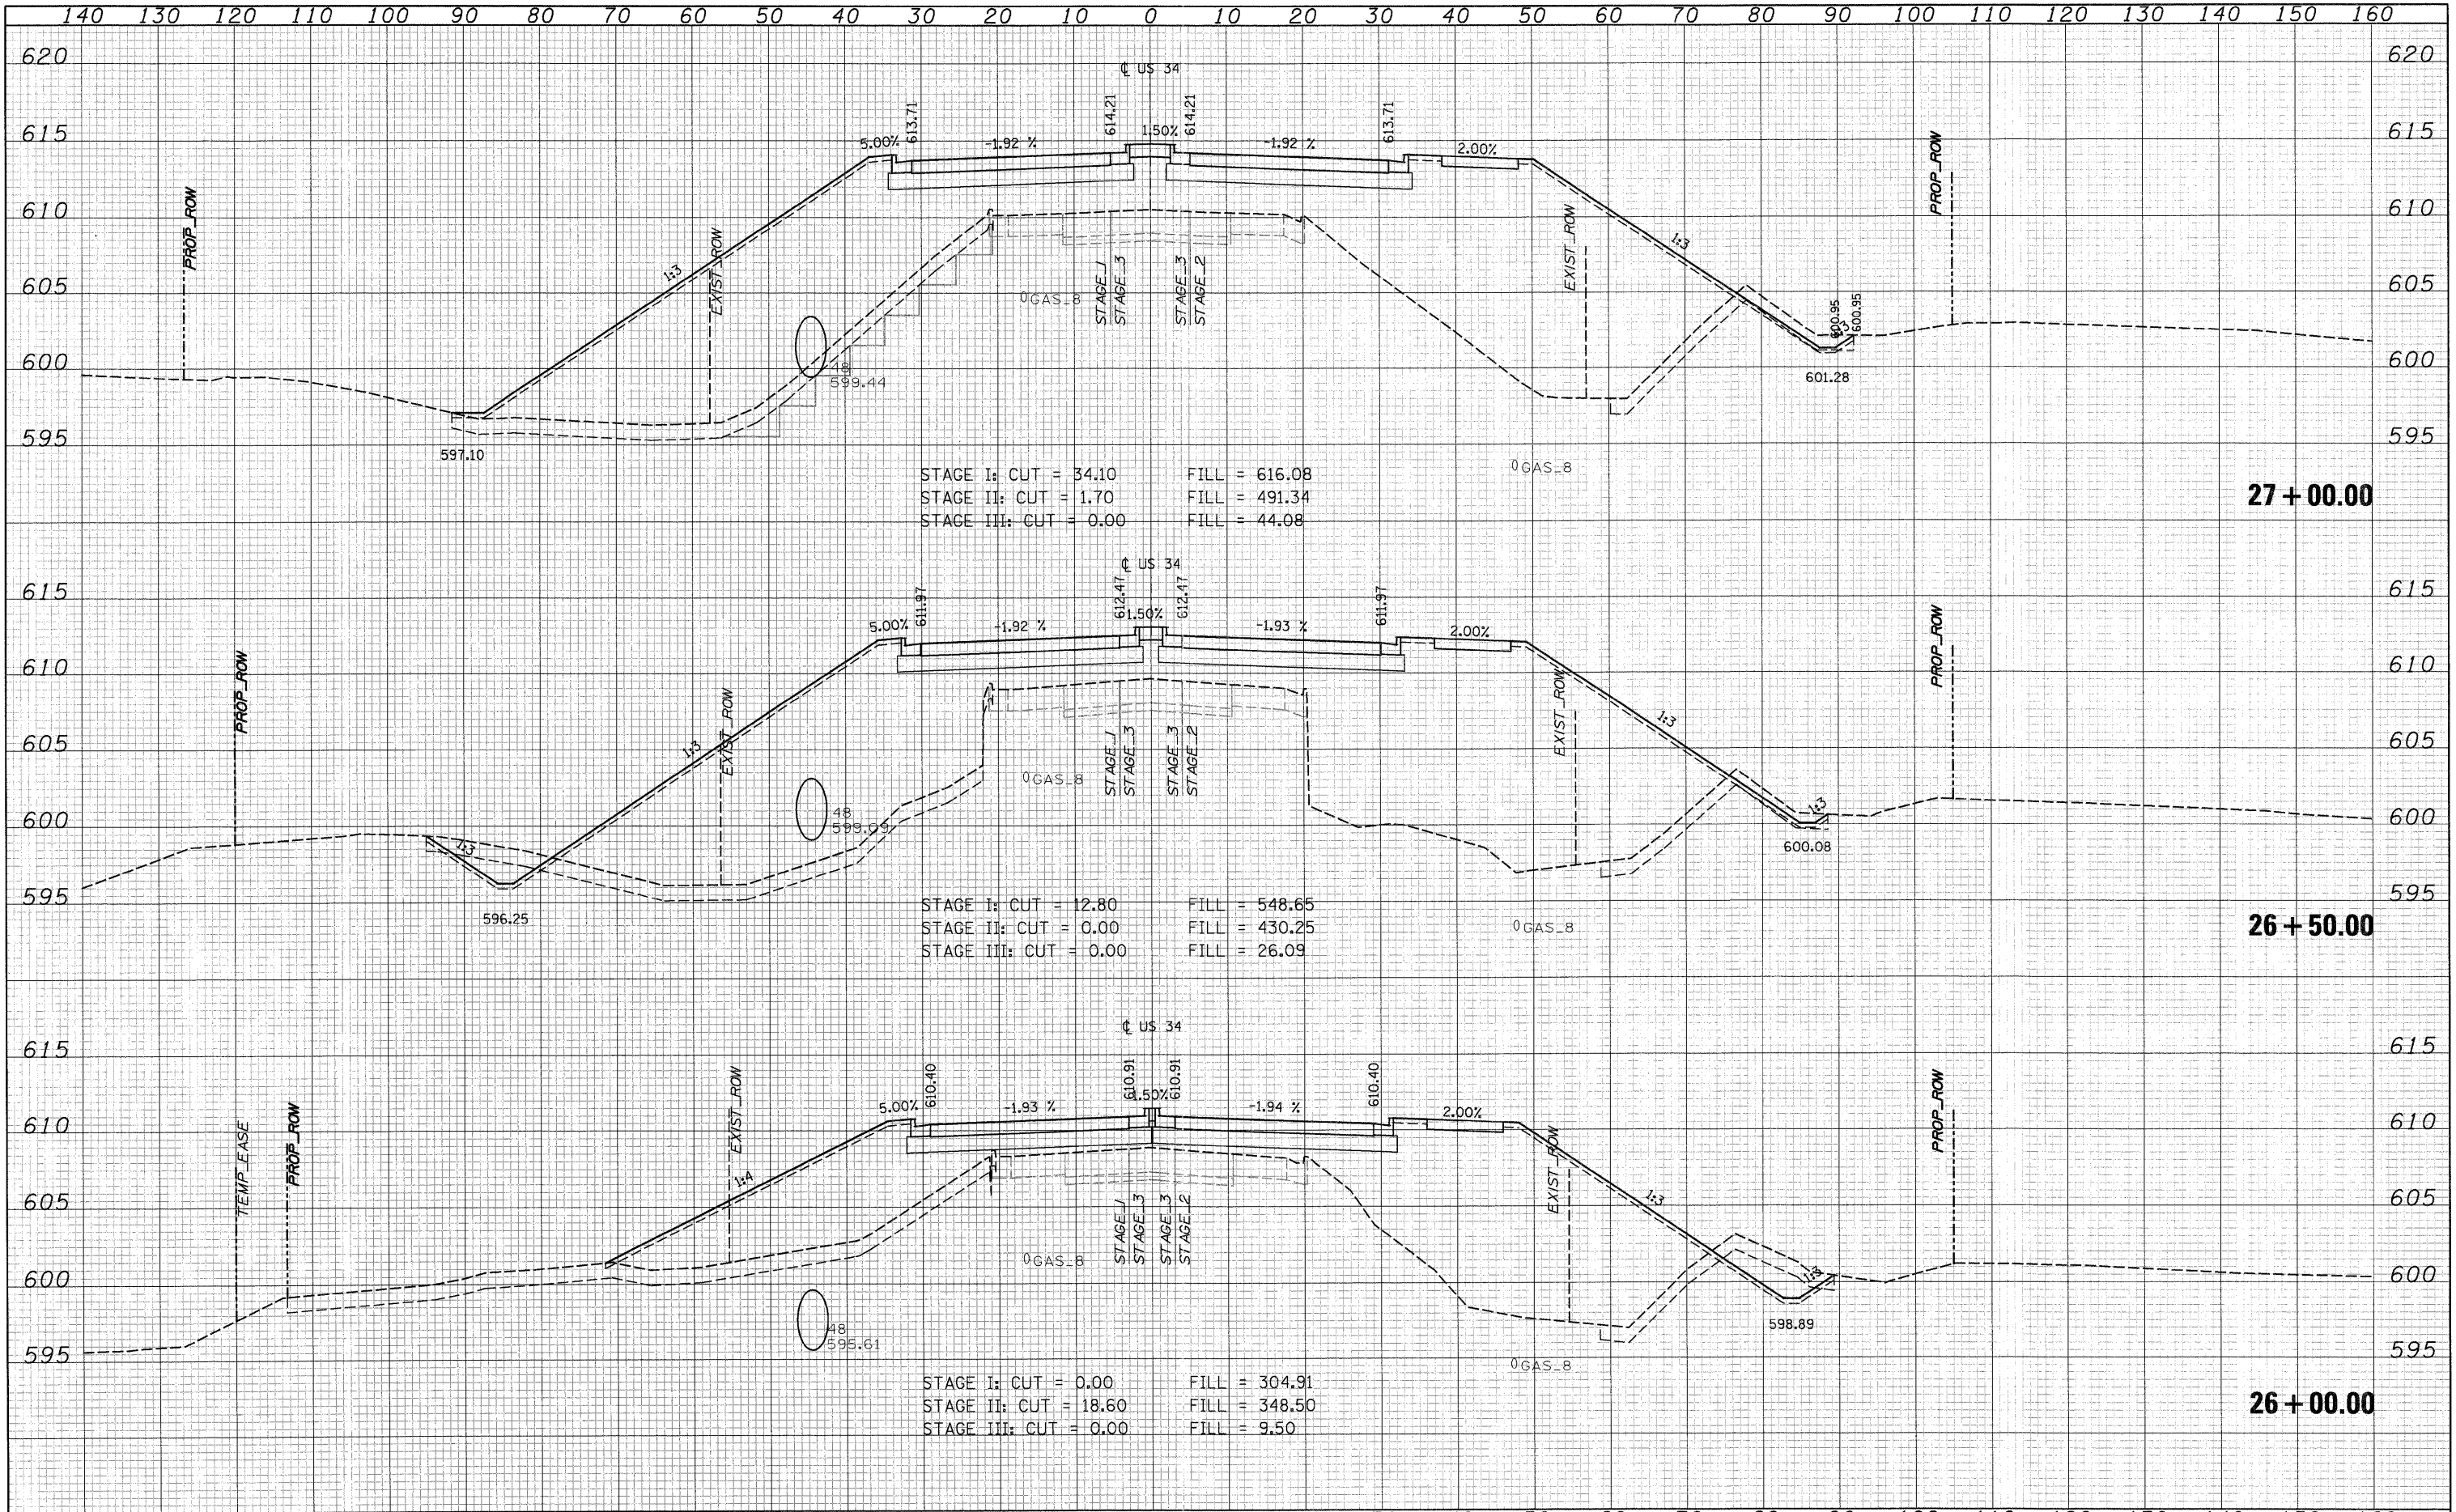

STAGE I: CUT = 34.10 FILL = 616.08
 STAGE II: CUT = 1.70 FILL = 491.34
 STAGE III: CUT = 0.00 FILL = 44.08

STAGE I: CUT = 12.80 FILL = 548.65
 STAGE II: CUT = 0.00 FILL = 430.25
 STAGE III: CUT = 0.00 FILL = 26.09

STAGE I: CUT = 0.00 FILL = 304.91
 STAGE II: CUT = 18.60 FILL = 348.50
 STAGE III: CUT = 0.00 FILL = 9.50

FILE NAME =	USER NAME =	DESIGNED - MMS	REVISED -	STATE OF ILLINOIS DEPARTMENT OF TRANSPORTATION	U.S. ROUTE 34 CROSS SECTIONS			F.A.P. RTE.	SECTION	COUNTY	TOTAL SHEETS	SHEET NO.
T:\16829-PrairiePkwy-Ph2\Civil\Plans\Xshs\0366985-US34xsheet-FINAL-plotting.dgn	19-AUG-2011 08:51	DRAWN - MMS	REVISED -		591	13R-2;14R-1&BR-1(1);15R-1	KENDALL	429	360			
PLOT SCALE =	DATE 08-18-2011	CHECKED - KJB	REVISED -		SCALE: SHEET NO. 86 OF 17 SHEETS STA. 26+00.00 TO STA. 27+00.00			CONTRACT NO. 66985				
PLOT DATE = 19-AUG-2011 08:51	DATE 08-18-2011	REVISIED -	REVISED -		ILLINOIS FED. AID PROJECT							