


DATE	
BY	
SURVEYED	
PLOTTED	
NOTE BOOK	
AREAS CHECKED	

DATE	
BY	
SURVEYED	
PLOTTED	
NOTE BOOK	
AREAS CHECKED	

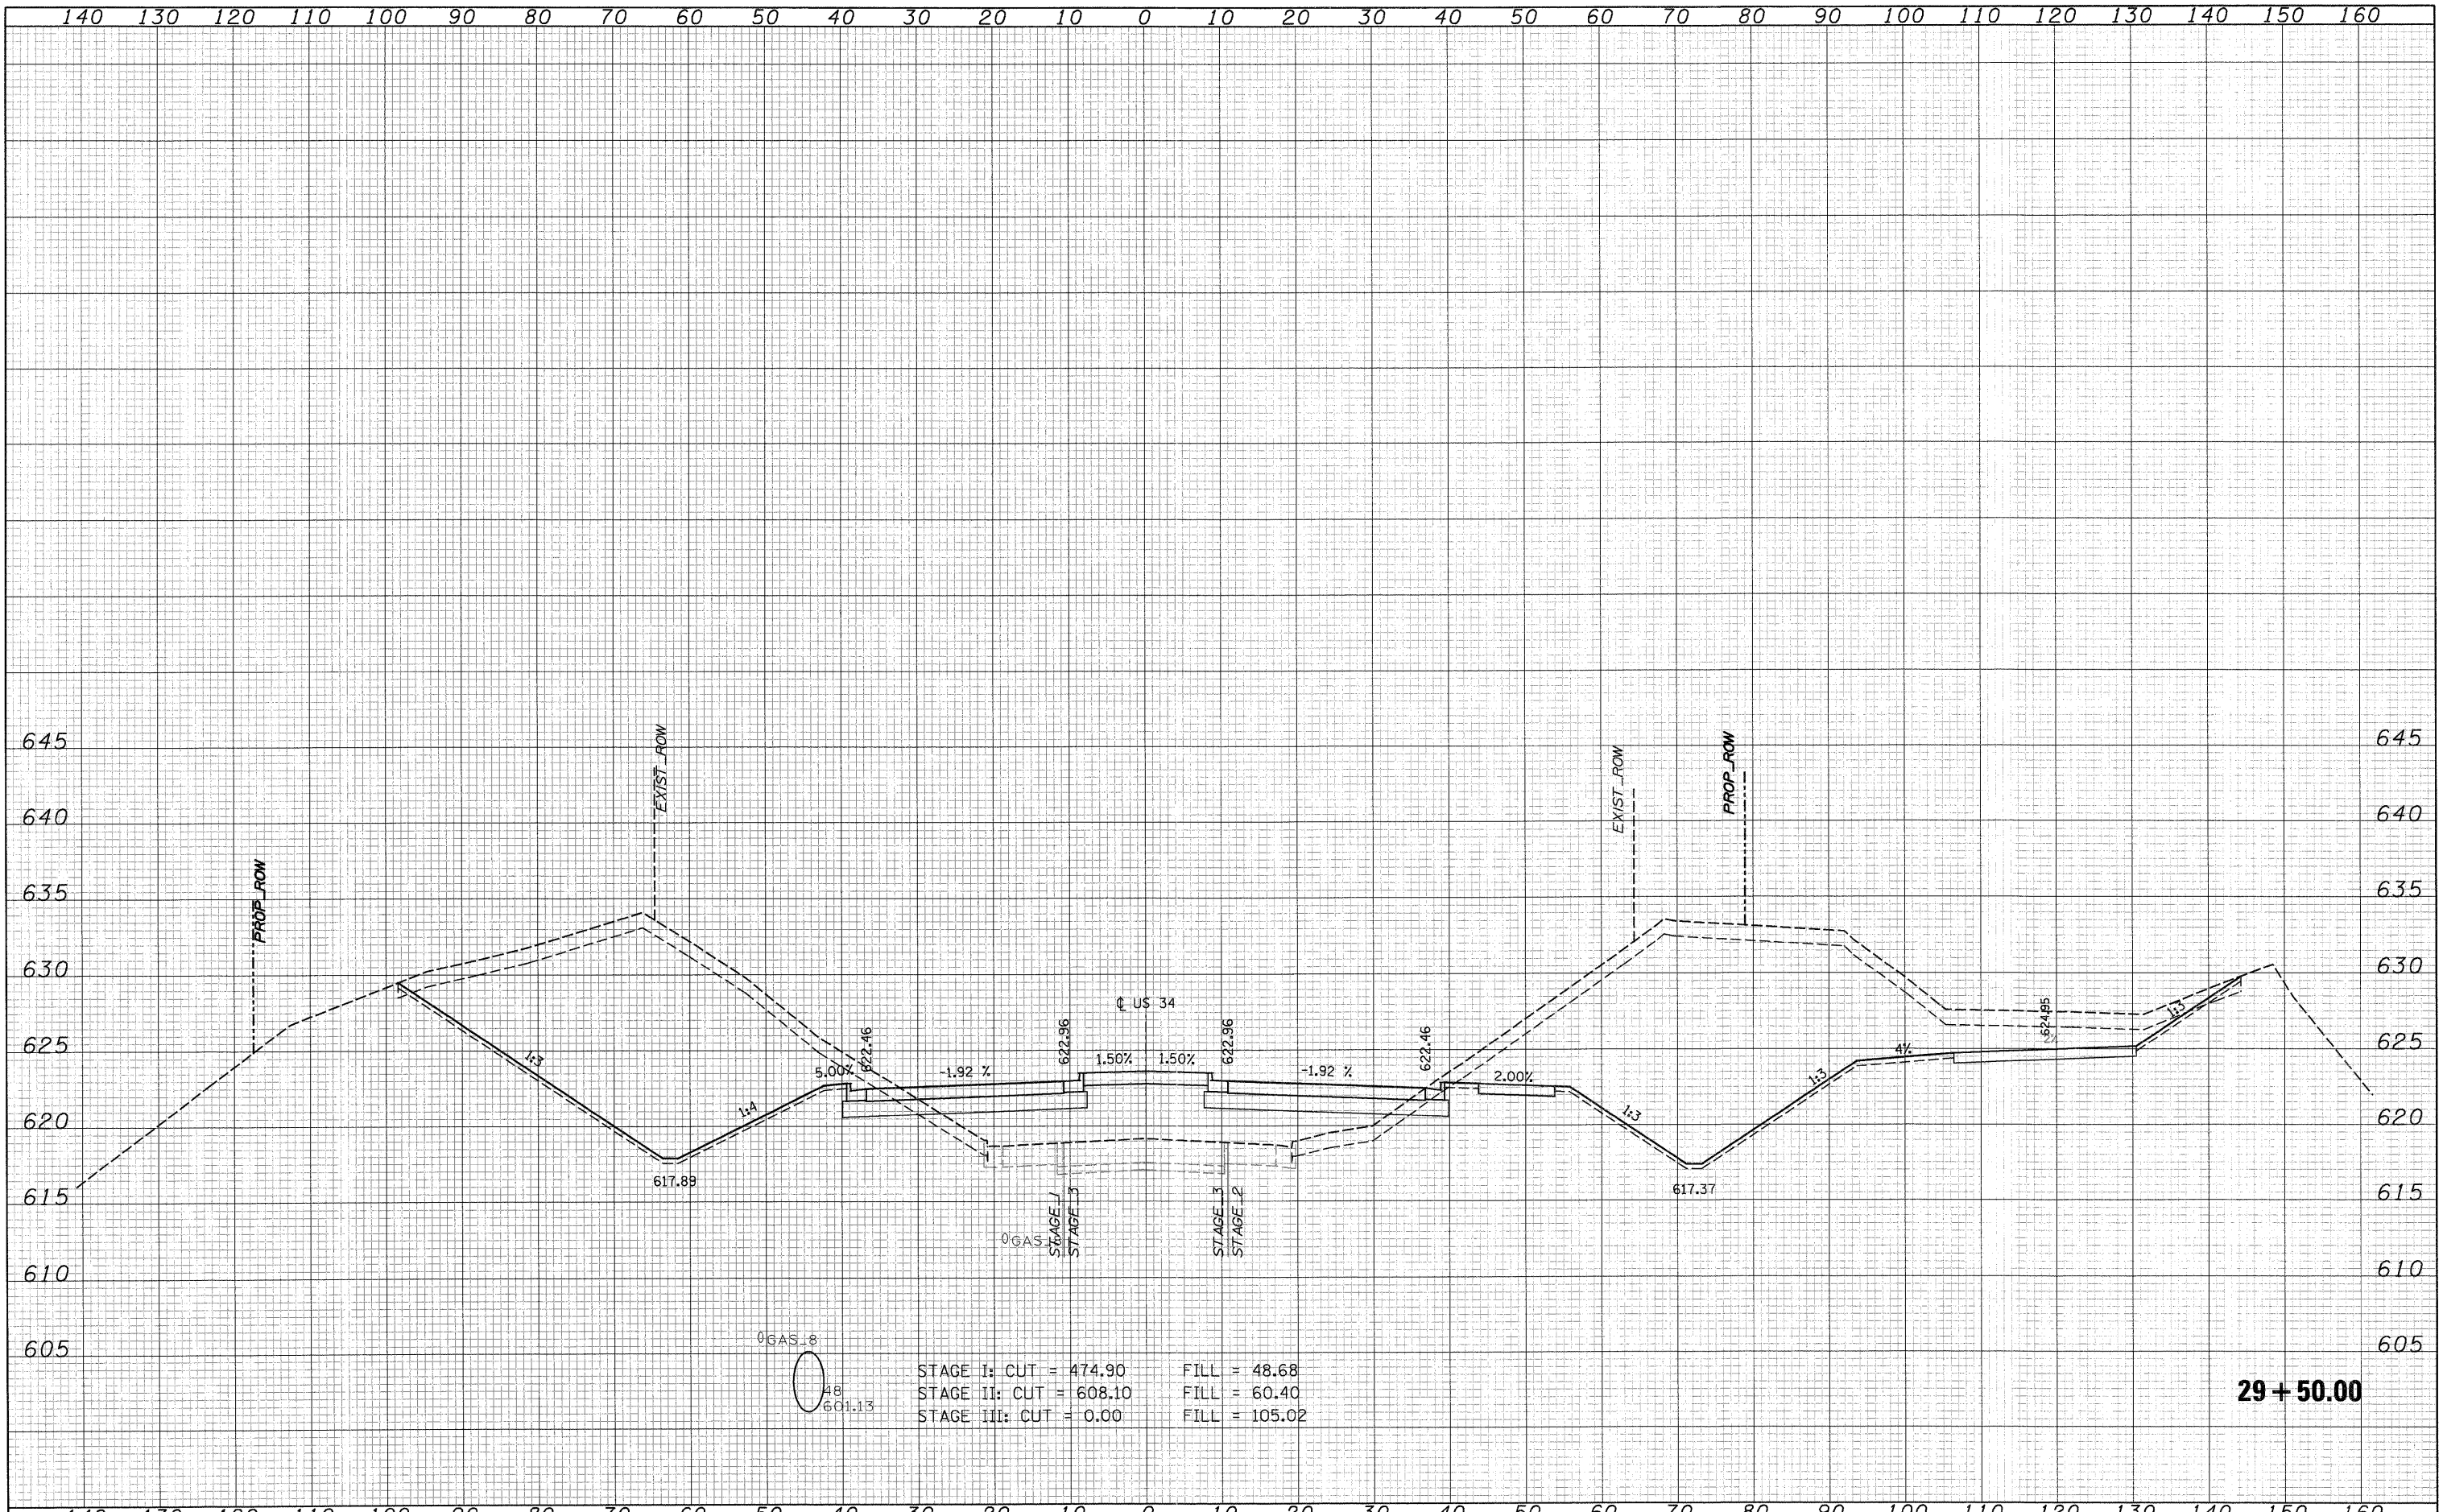

STAGE I: CUT = 474.90 FILL = 48.68
 STAGE II: CUT = 608.10 FILL = 60.40
 STAGE III: CUT = 0.00 FILL = 105.02

29 + 50.00

FILE NAME =	USER NAME =	DESIGNED - MMS	REVISED -	STATE OF ILLINOIS DEPARTMENT OF TRANSPORTATION		U.S. ROUTE 34 CROSS SECTIONS		F.A.P. RTE.	SECTION	COUNTY	TOTAL SHEETS	SHEET NO.
T:\16829-PrairiePkwy-Ph2\Civil\Plans\Xshhta\036685-US34xsheet-FINAL-plotting.dgn		DRAWN - MMS	REVISED -			591	13R-2;14R-1&BR-1(1);15R-1	KENDALL	429	363		
PLOT SCALE =	CHECKED - KJB	DATE 08-18-2011	REVISED -	SCALE:	SHEET NO. 86 OF 20 SHEETS	STA. 29+50.00	TO STA. 29+50.00	CONTRACT NO. 66985		ILLINOIS FED. AID PROJECT		