


FINAL SURVEY	SURVEYED	BY	DATE
NOTE BOOK NO.	PLOTTED		
	TEMPLATE		
	AREAS CHECKED		

ORIGINAL SURVEY	SURVEYED	BY	DATE
NOTE BOOK NO.	PLOTTED		
	TEMPLATE		
	AREAS CHECKED		

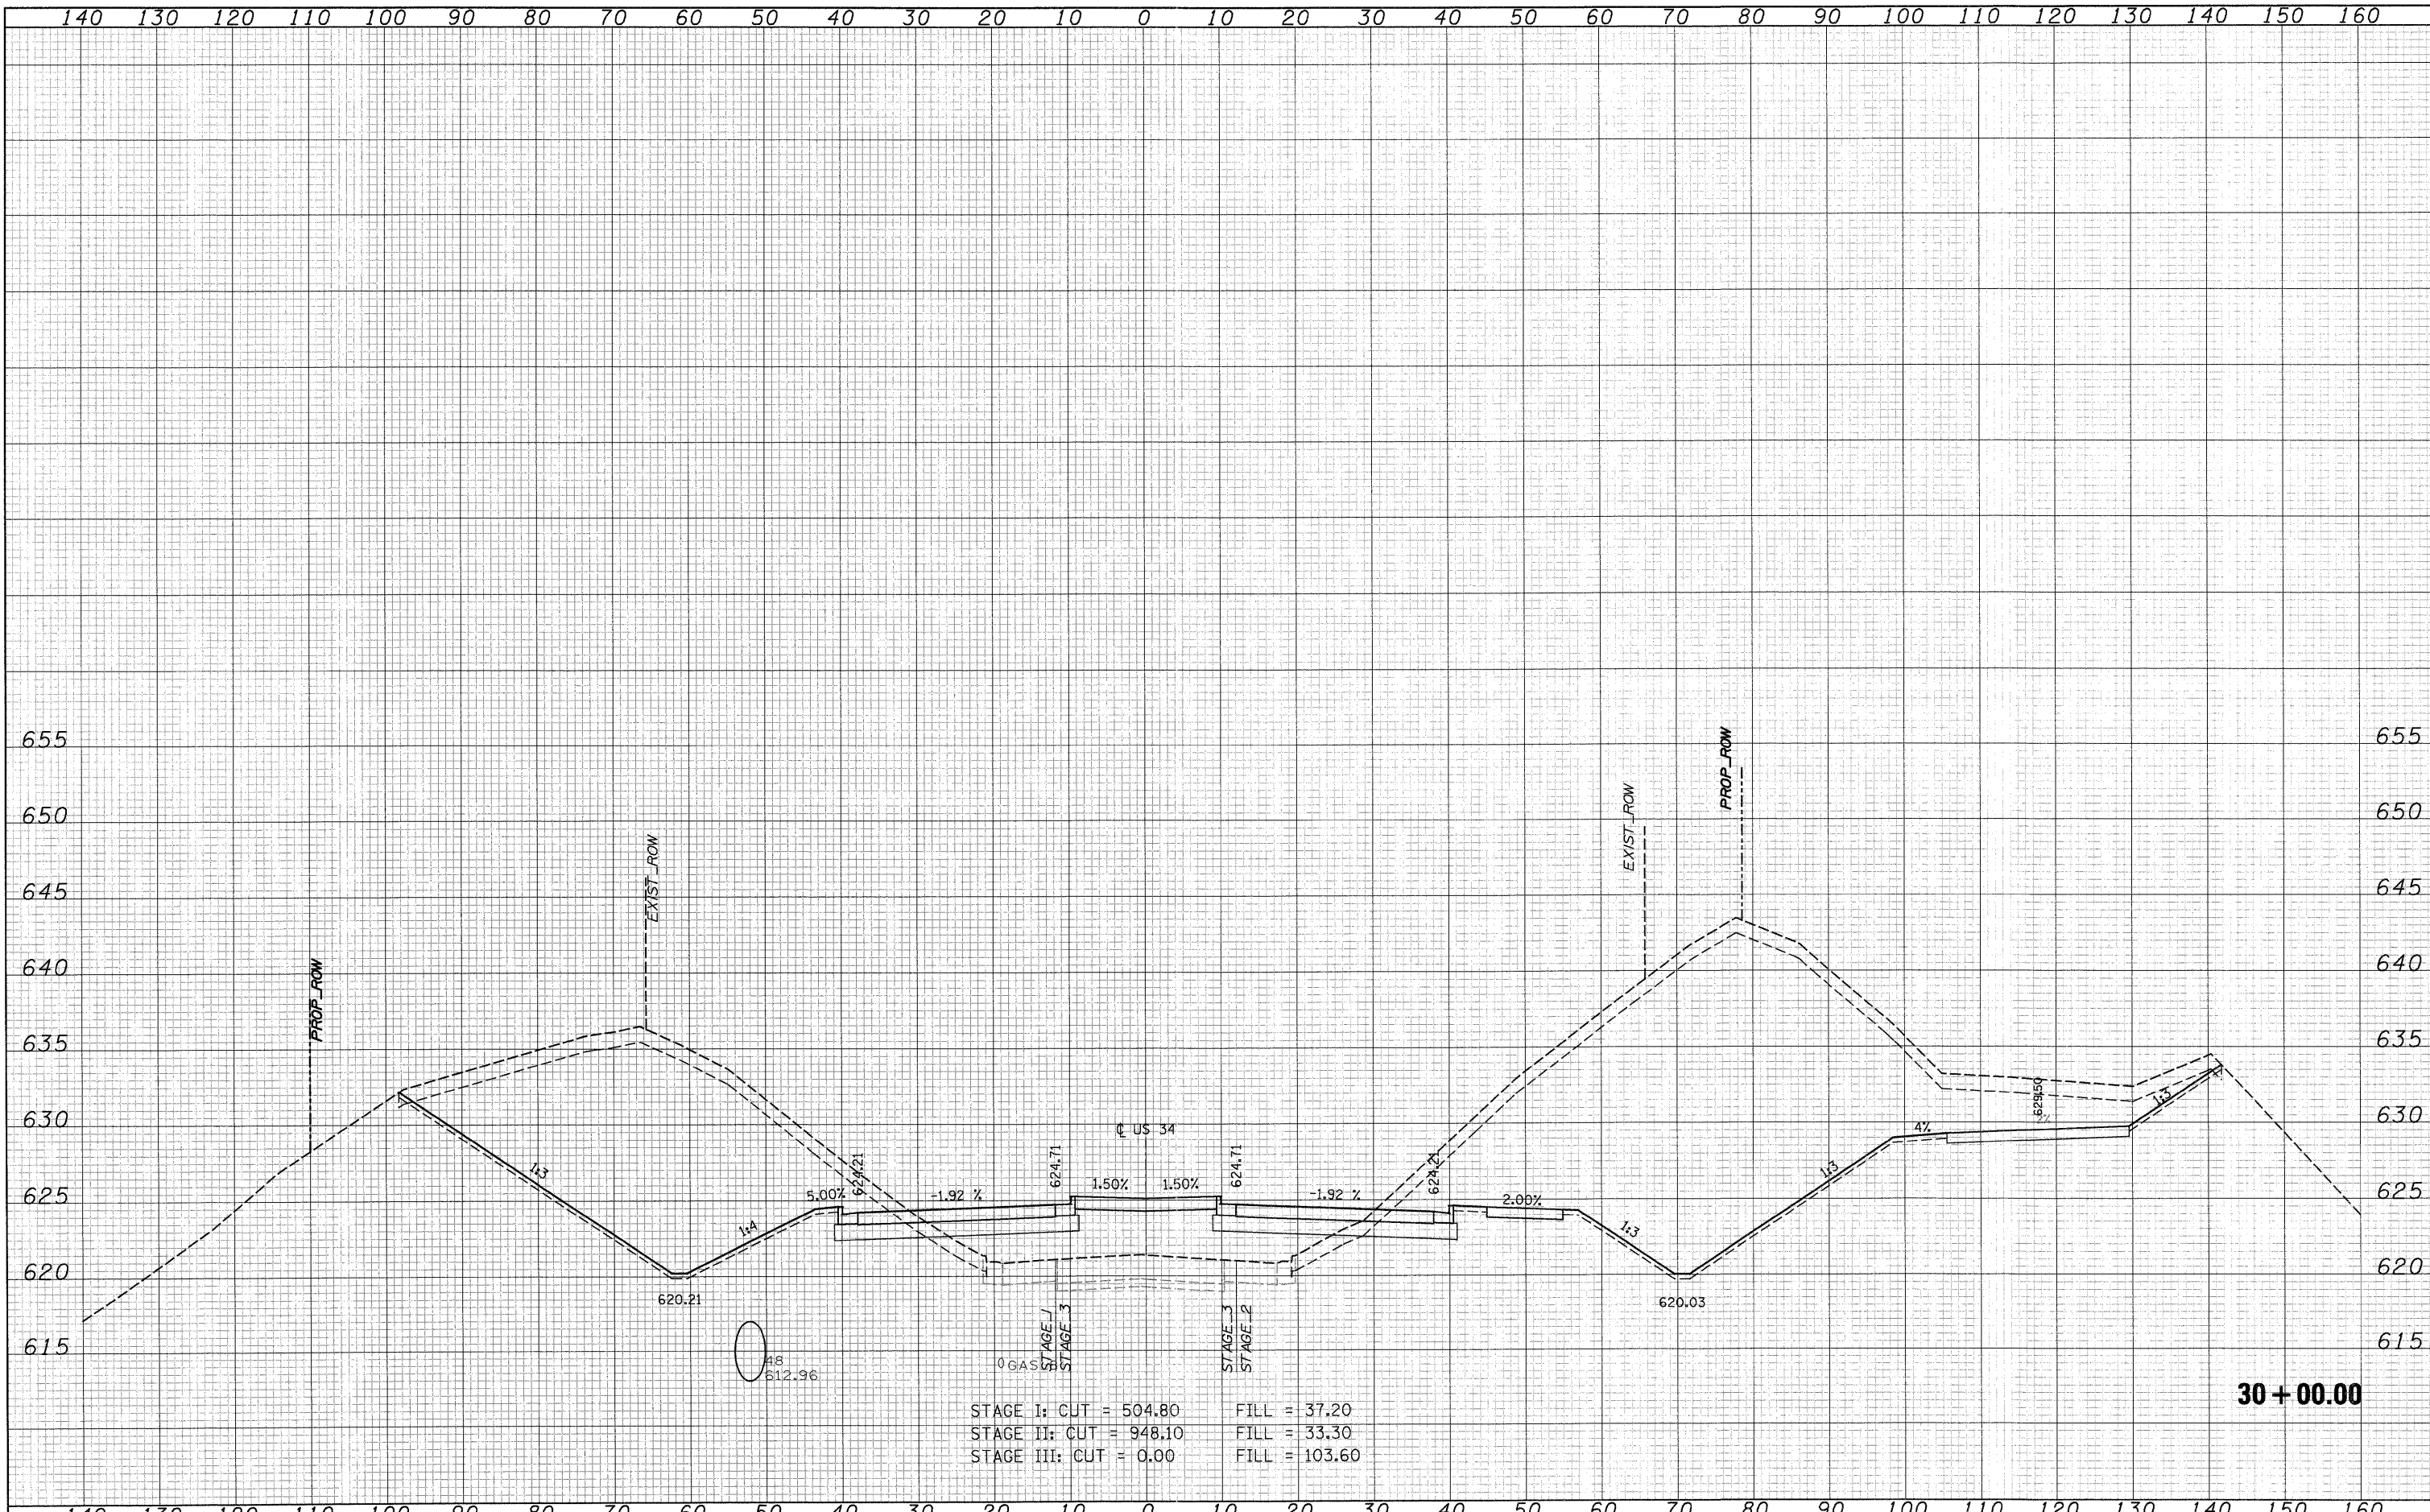

STAGE I: CUT = 504.80    FILL = 37.20  
 STAGE II: CUT = 948.10    FILL = 33.30  
 STAGE III: CUT = 0.00    FILL = 103.60

**30+00.00**

FILE NAME =	USER NAME =	DESIGNED - MMS	REVISED -	<b>STATE OF ILLINOIS DEPARTMENT OF TRANSPORTATION</b>	<b>U.S. ROUTE 34 CROSS SECTIONS</b>			F.A.P. RTE.	SECTION	COUNTY	TOTAL SHEETS	SHEET NO.
T:\16829-PrairiePkwy-Ph2\Civil\Plans\Xshs\1\0366985-US34xshs-FINAL-plotting.dgn		DRAWN - MMS	REVISED -		591	13R-2;14R-1&BR-1(1);15R-1	KENDALL	429	364			
PLOT SCALE =		CHECKED - KJB	REVISED -		CONTRACT NO. 66985							
PLOT DATE = 19-AUG-2011 08:51		DATE 08-18-2011	REVISED -		ILLINOIS FED. AID PROJECT							
				SCALE:	SHEET NO. 86 OF 21 SHEETS	STA. 30+00.00	TO STA. 30+00.00					