


DATE	
BY	
FINAL SURVEY	
SURVEYED	
PLOTTED	
NOTE BOOK	
AREAS	
AREAS CHECKED	
NO.	

DATE	
BY	
ORIGINAL SURVEY	
SURVEYED	
PLOTTED	
NOTE BOOK	
AREAS	
AREAS CHECKED	
NO.	

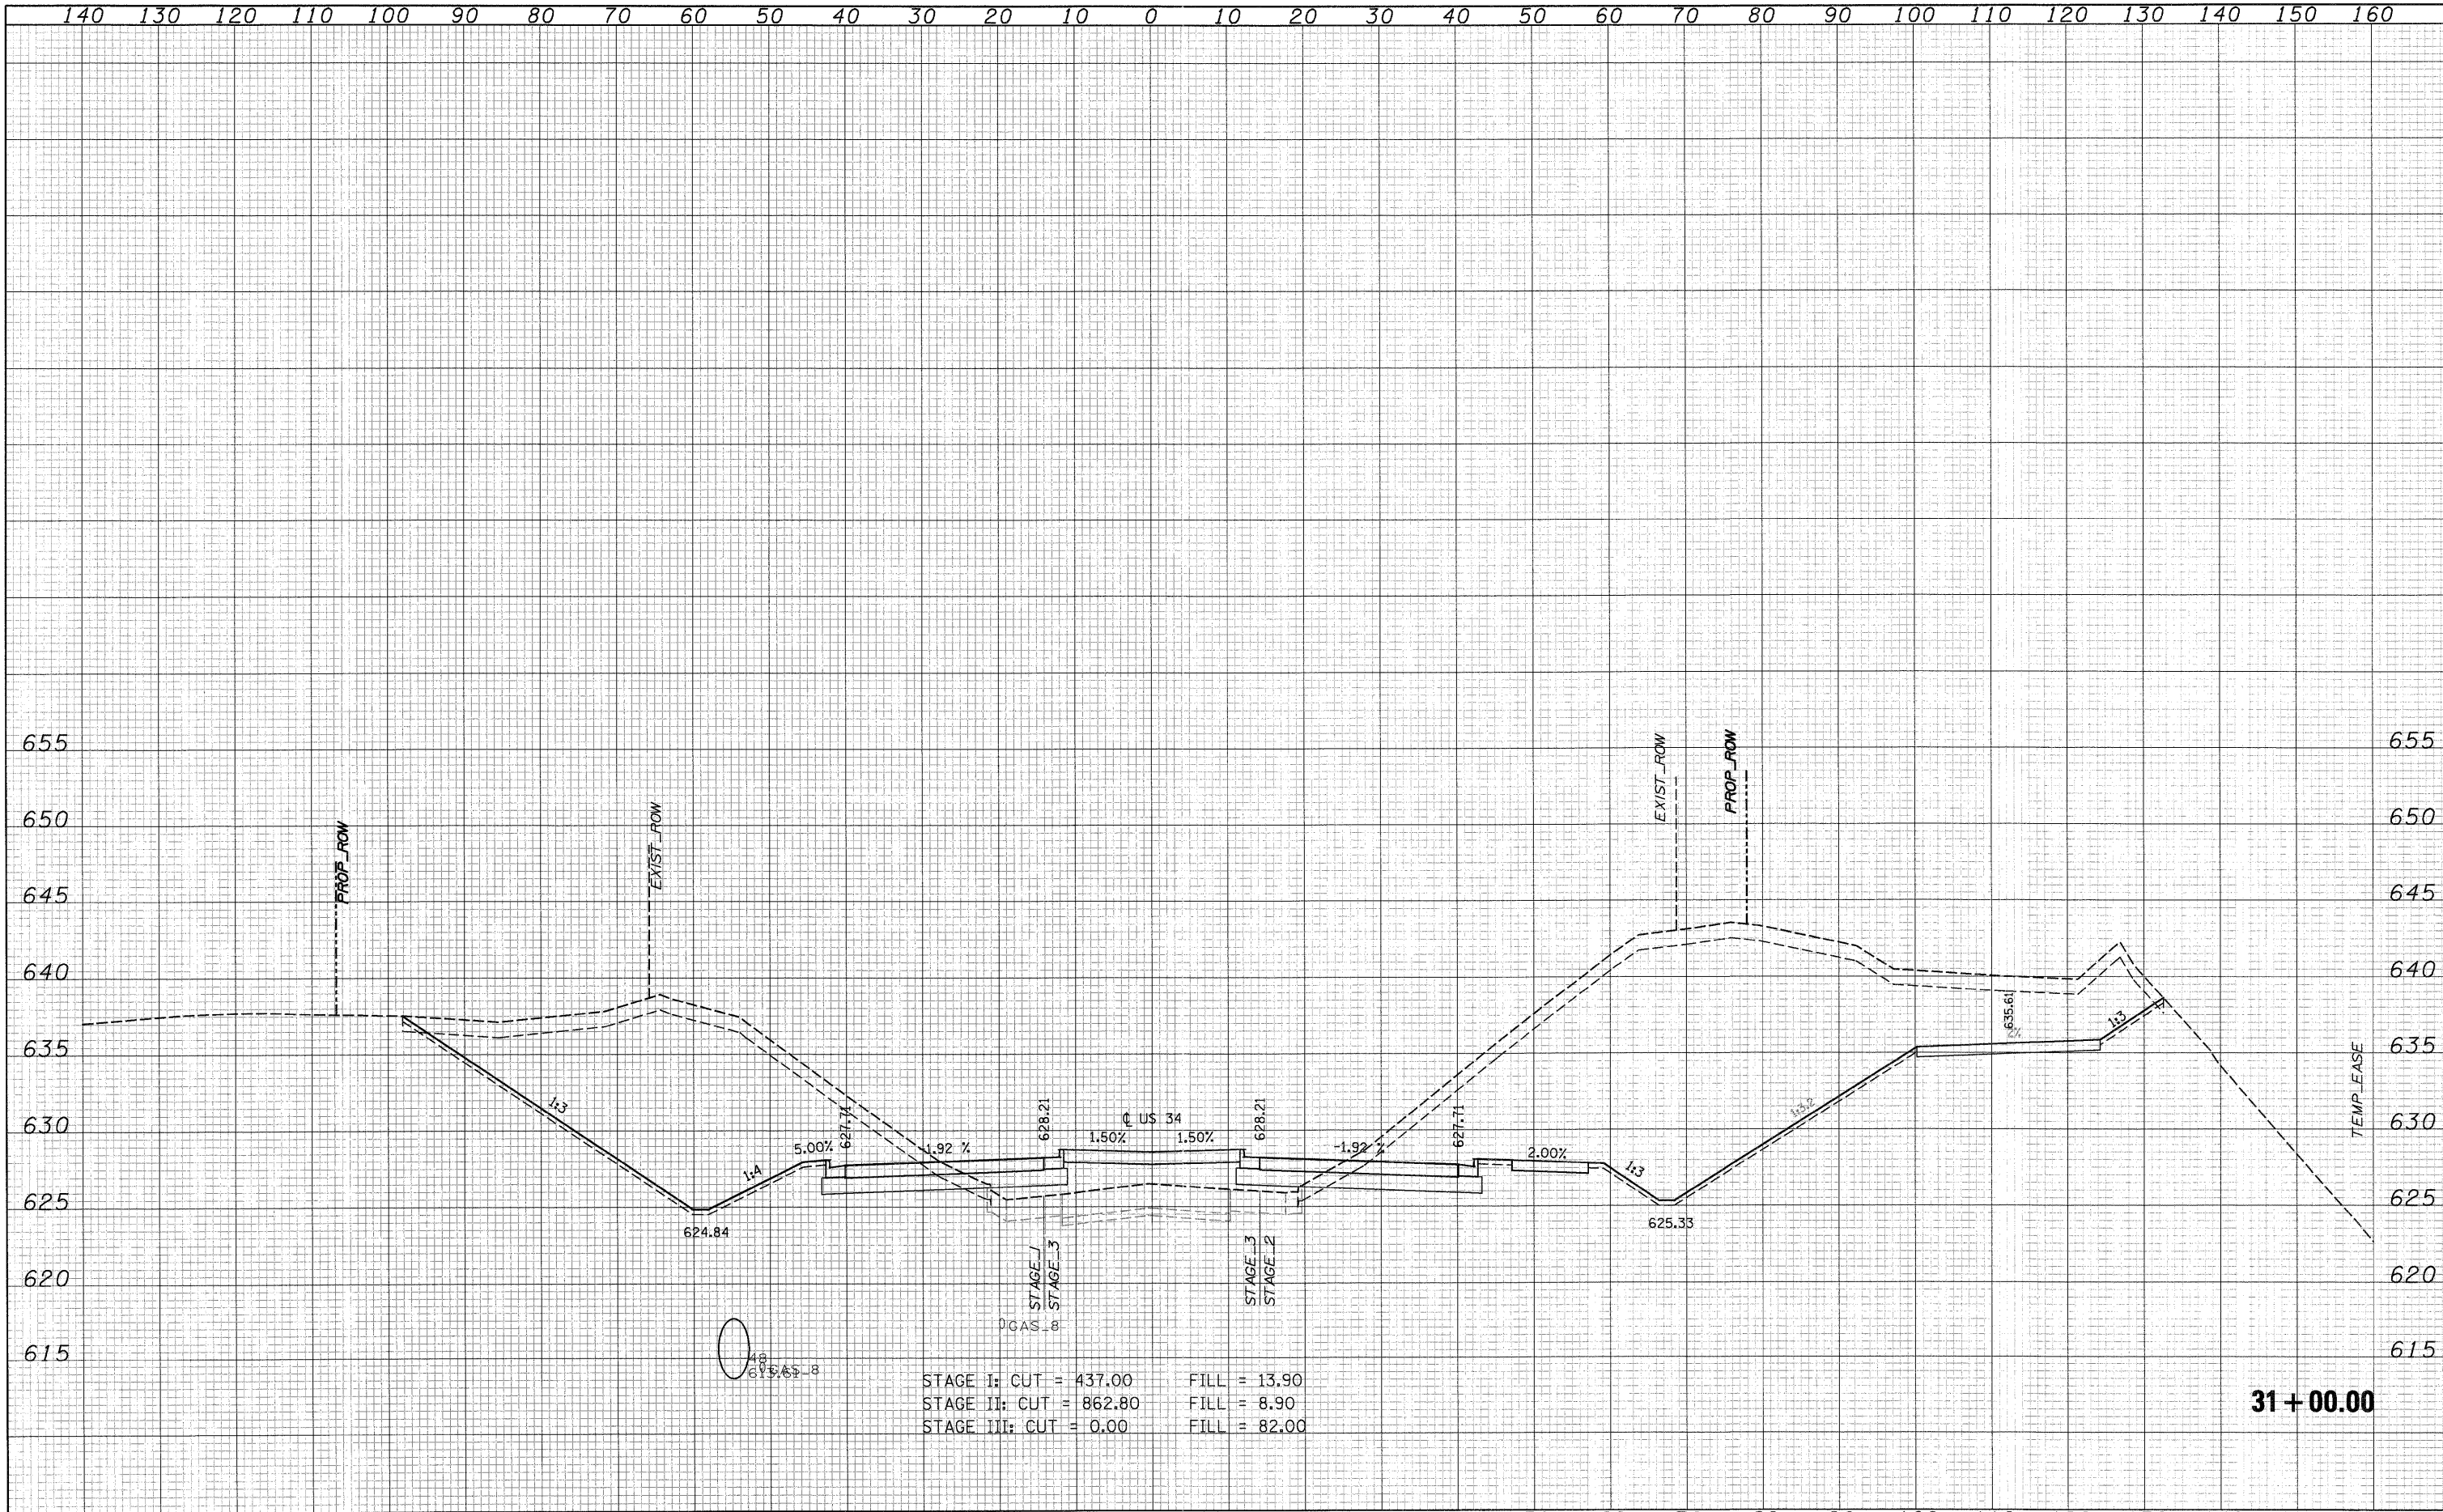

STAGE I: CUT = 437.00 FILL = 13.90
 STAGE II: CUT = 862.80 FILL = 8.90
 STAGE III: CUT = 0.00 FILL = 82.00

31 + 00.00

FILE NAME =	USER NAME =	DESIGNED - MMS	REVISED -	STATE OF ILLINOIS DEPARTMENT OF TRANSPORTATION	U.S. ROUTE 34 CROSS SECTIONS			F.A.P. RTE.	SECTION	COUNTY	TOTAL SHEETS	SHEET NO.
T:\16829-PrariePkwy-Ph2\Civil\Plans\Xshits\036685-US34\sheet-FINAL-plotting.dgn		DRAWN - MMS	REVISED -		SCALE:	SHEET NO. 86 OF 23 SHEETS	STA. 31+00.00 TO STA. 31+00.00	591	13R-2;14R-1&BR-1(1);15R-1	KENDALL	429	366
PLOT SCALE =		CHECKED - KJB	REVISED -		CONTRACT NO. 66985							
PLOT DATE = 19-AUG-2011 08:51		DATE 08-18-2011	REVISED -		ILLINOIS FED. AID PROJECT							