


FINAL SURVEY	DATE
SURVEYED	BY
PLOTTED	
DATE	
NOTE BOOK	
NO.	
AREAS CHECKED	

ORIGINAL SURVEY	DATE
SURVEYED	BY
PLOTTED	
DATE	
NOTE BOOK	
NO.	
AREAS CHECKED	

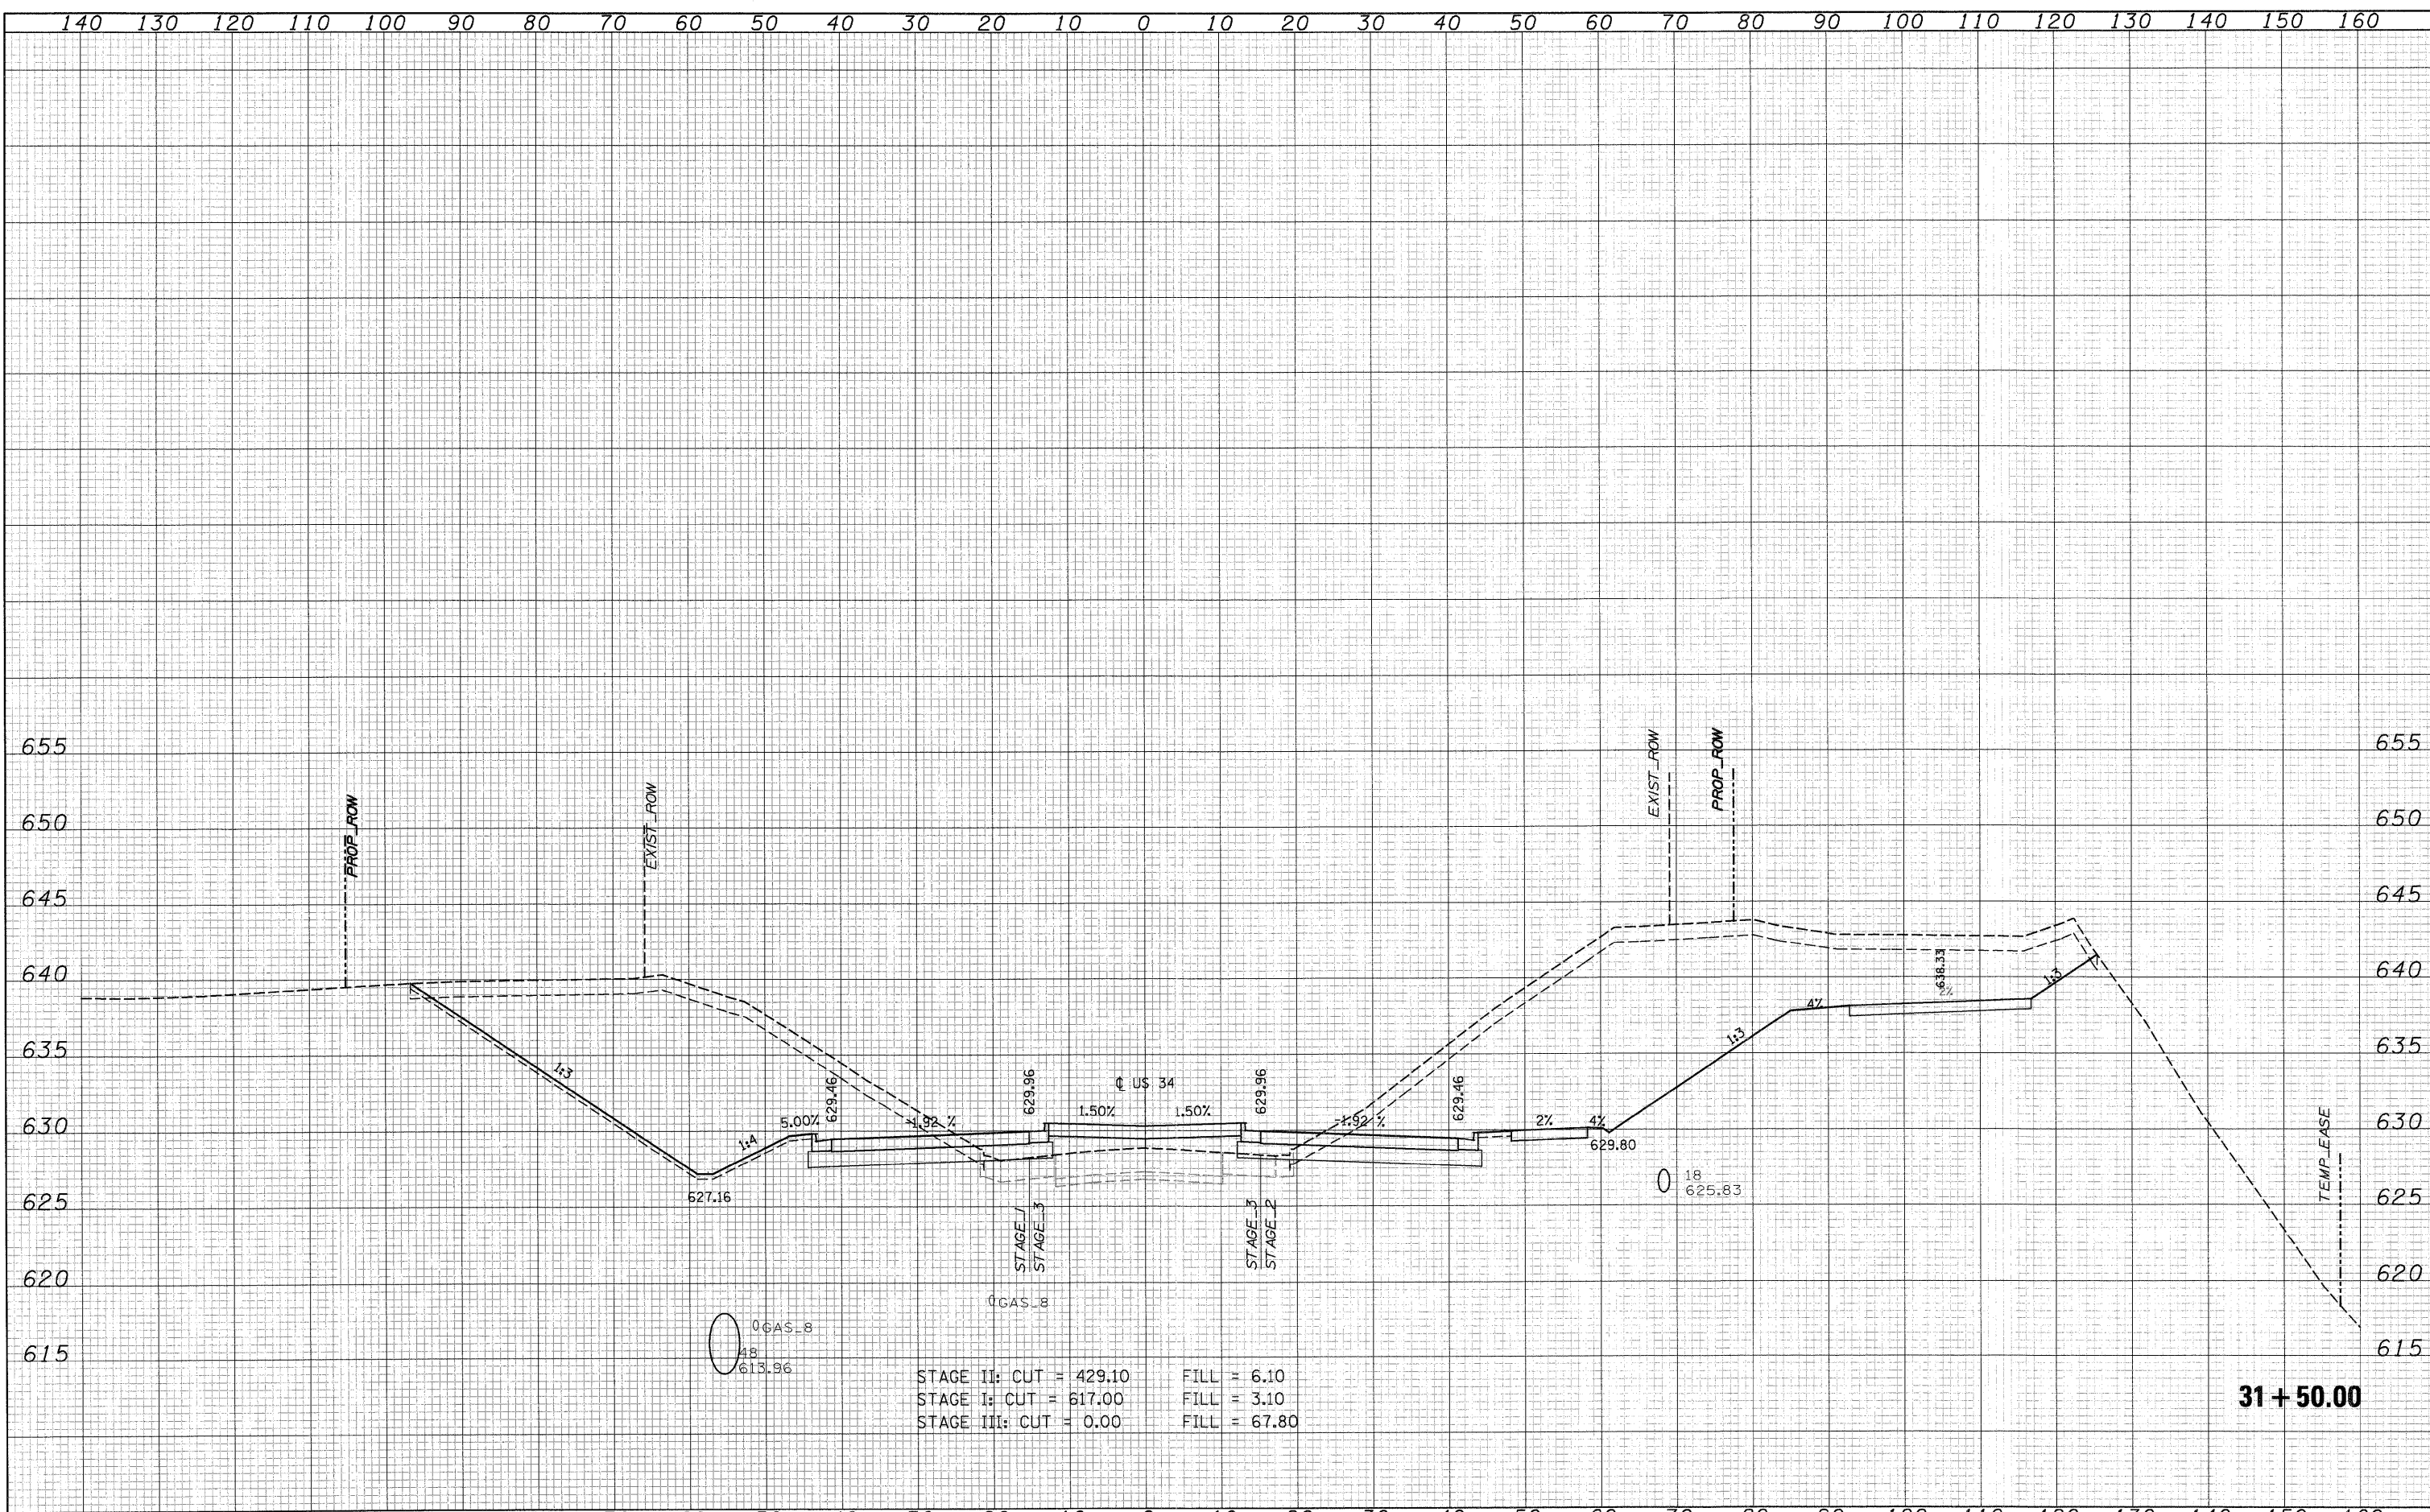

STAGE II: CUT = 429.10 FILL = 6.10
 STAGE I: CUT = 617.00 FILL = 3.10
 STAGE III: CUT = 0.00 FILL = 67.80

31+50.00

FILE NAME =	USER NAME =	DESIGNED - MMS	REVISED -	STATE OF ILLINOIS DEPARTMENT OF TRANSPORTATION		U.S. ROUTE 34 CROSS SECTIONS		F.A.P. RTE.	SECTION	COUNTY	TOTAL SHEETS	SHEET NO.
T:\16829-PrariePkwy-Ph2\Civil\Plans\Xshs\036695-US34\sheet-FINAL-plotting.dgn		DRAWN - MMS	REVISED -					591	13R-2;14R-1&BR-1(1);15R-1	KENDALL	429	367
PLOT SCALE =	CHECKED - KJB	REVISED -	REVISED -	SCALE:		SHEET NO. 86 OF 24 SHEETS	STA. 31+50.00 TO STA. 31+50.00	CONTRACT NO. 66985		ILLINOIS FED. AID PROJECT		
PLOT DATE = 19-AUG-2011 08:51	DATE 08-18-2011	REVISED -	REVISED -									