


DATE _____
 BY _____
 SURVEYED _____
 PLOTTED _____
 NOTE BOOK _____
 AREAS CHECKED _____
 NO. _____

DATE _____
 BY _____
 SURVEYED _____
 PLOTTED _____
 NOTE BOOK _____
 AREAS CHECKED _____
 NO. _____

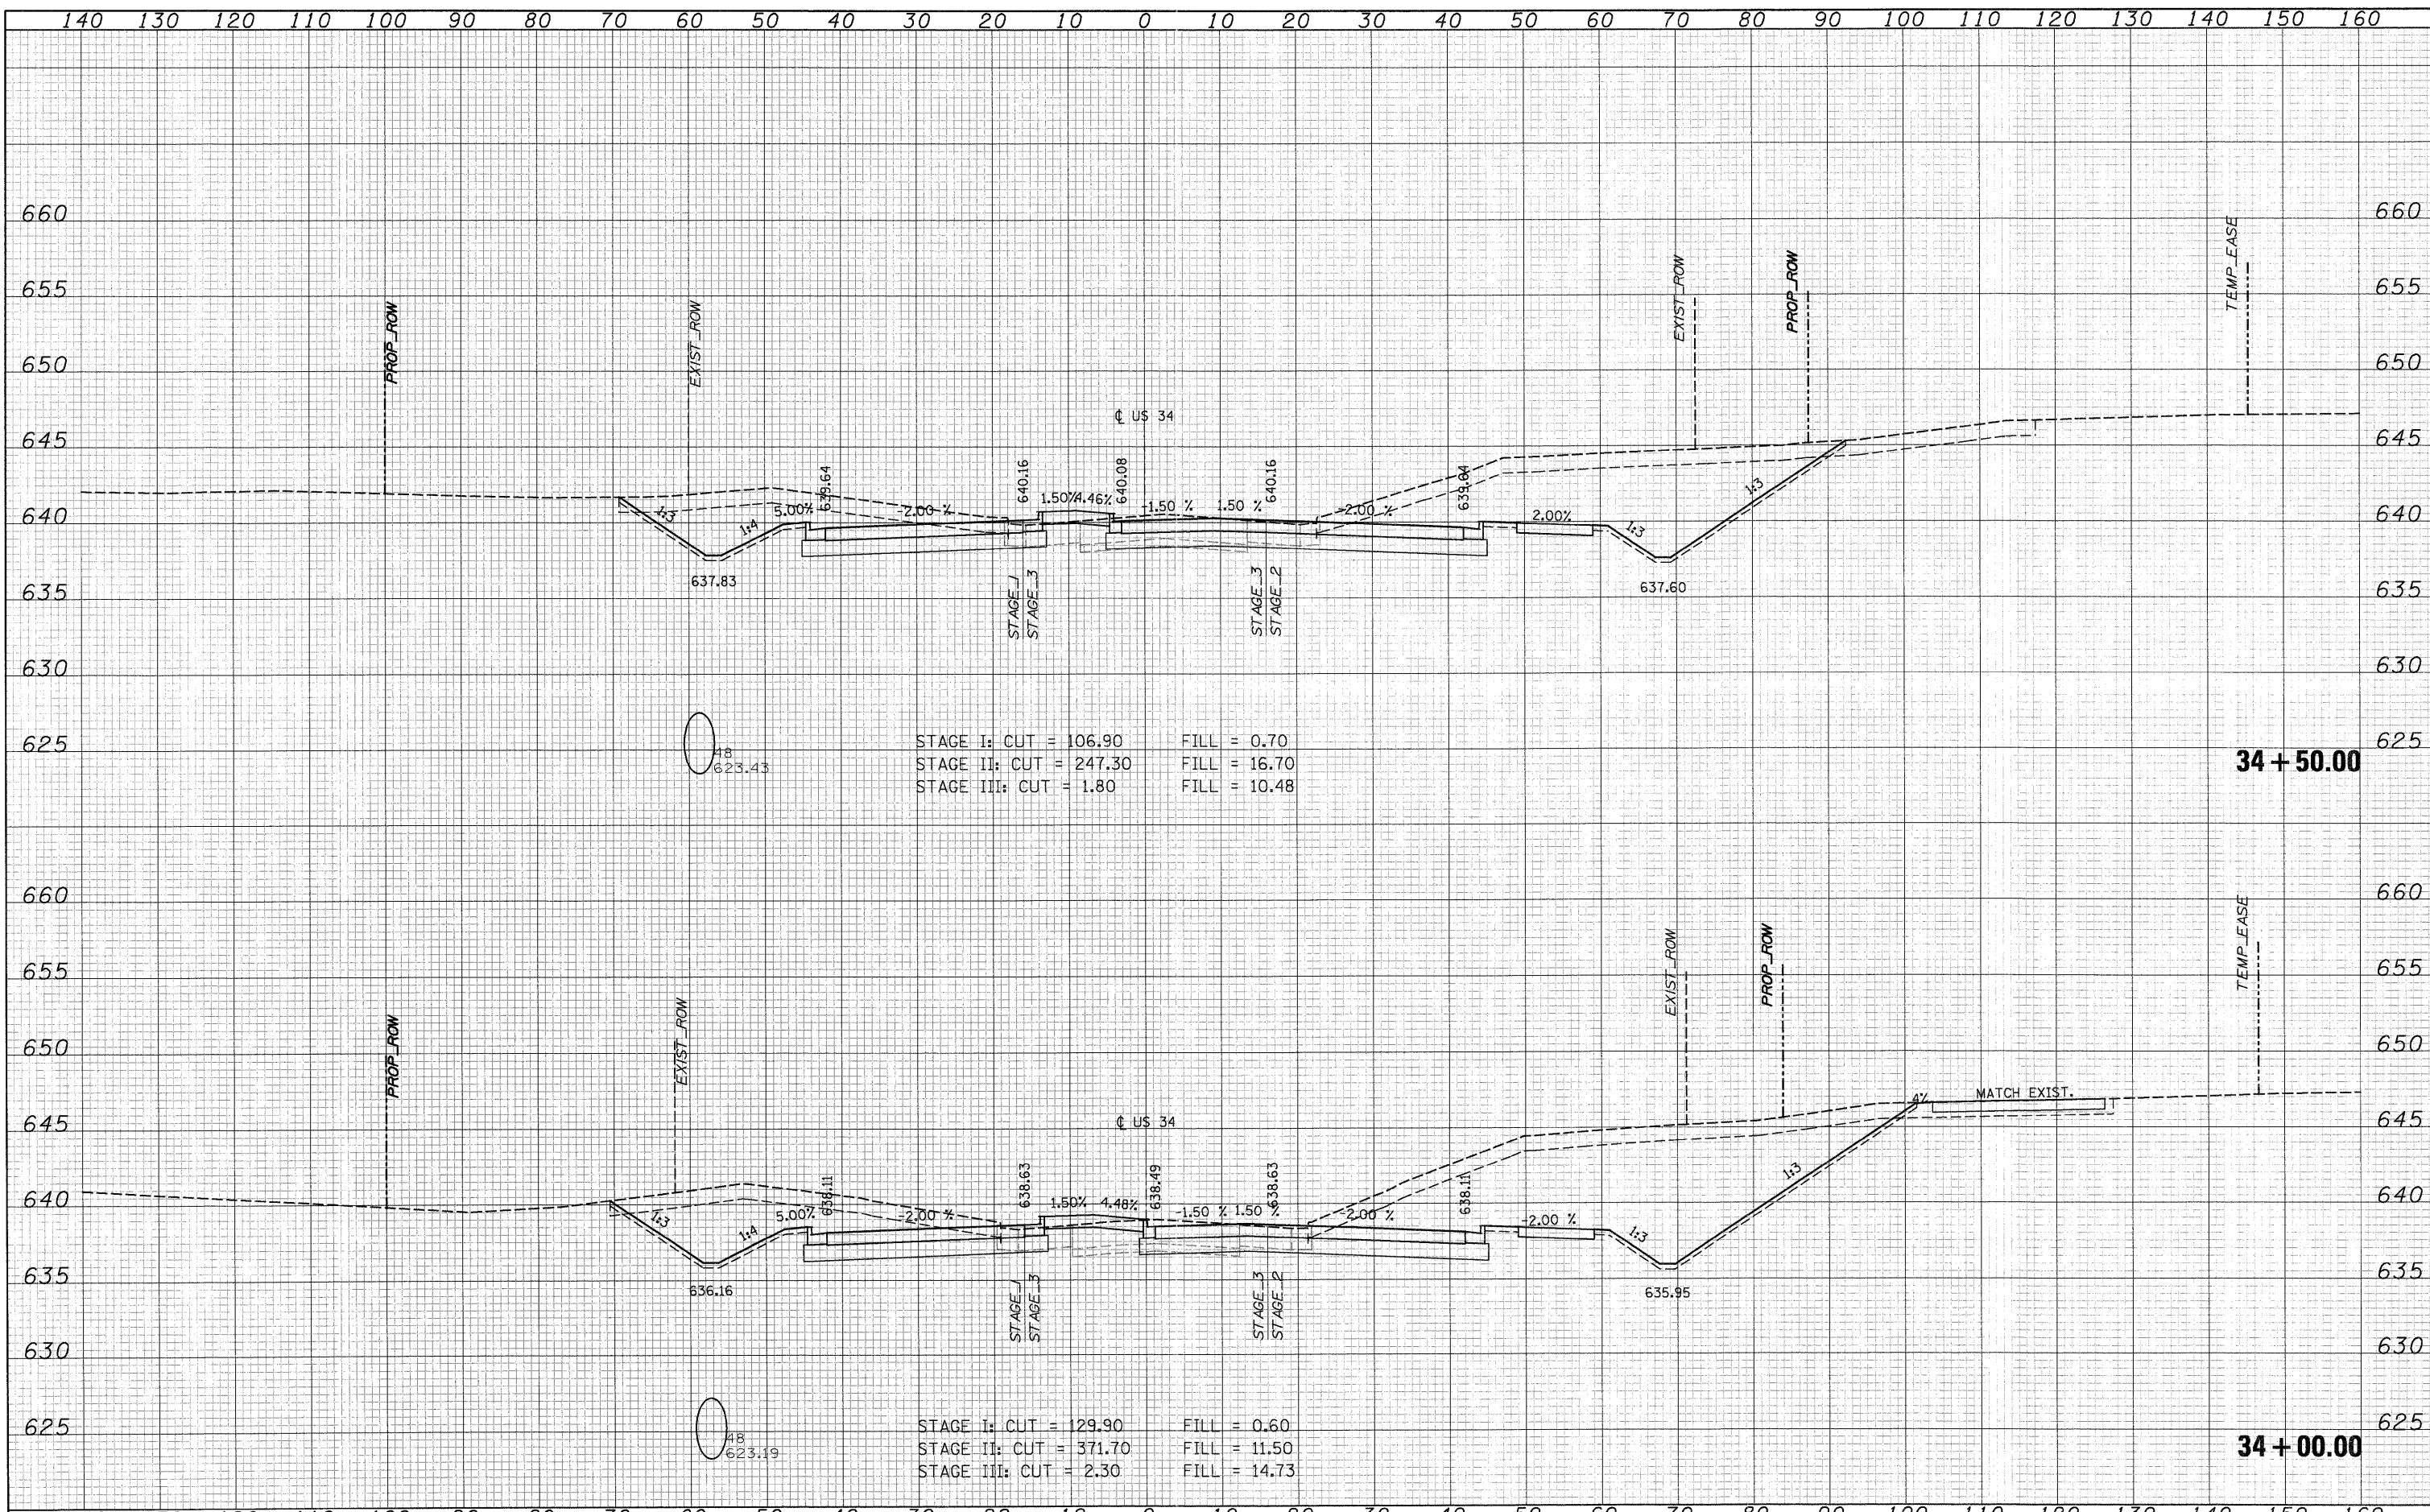

STAGE I: CUT = 106.90 FILL = 0.70
 STAGE II: CUT = 247.30 FILL = 16.70
 STAGE III: CUT = 1.80 FILL = 10.48

34 + 50.00

STAGE I: CUT = 129.90 FILL = 0.60
 STAGE II: CUT = 371.70 FILL = 11.50
 STAGE III: CUT = 2.30 FILL = 14.73

34 + 00.00

FILE NAME = T:\16829-ProrisePkwy-Ph2\Cv11\Plane\Xahs\0366985-US34xsheet-FINAL-plotting.dgn	USER NAME = DESIGNED - MMS DRAWN - MMS CHECKED - KJB PLOT DATE = 19-AUG-2011 08:51	REVISIONS REVISOR DATE	STATE OF ILLINOIS DEPARTMENT OF TRANSPORTATION	U.S. ROUTE 34 CROSS SECTIONS		F.A.P. RTE. 591	SECTION 13R-2;14R-1&BR-1(1);15R-1	COUNTY KENDALL	TOTAL SHEETS 429	SHEET NO. 370
SCALE:				SHEET NO. 86 OF 27 SHEETS	STA. 34+00.00 TO STA. 34+50.00	CONTRACT NO. 66985 ILLINOIS FED. AID PROJECT				