


DATE _____ BY _____
 SURVEYED _____ PLOTTED _____
 FINAL SURVEY _____ TEMPLATE _____
 NOTE BOOK _____ AREAS CHECKED _____
 NO. _____

DATE _____ BY _____
 SURVEYED _____ PLOTTED _____
 ORIGINAL SURVEY _____ TEMPLATE _____
 NOTE BOOK _____ AREAS CHECKED _____
 NO. _____

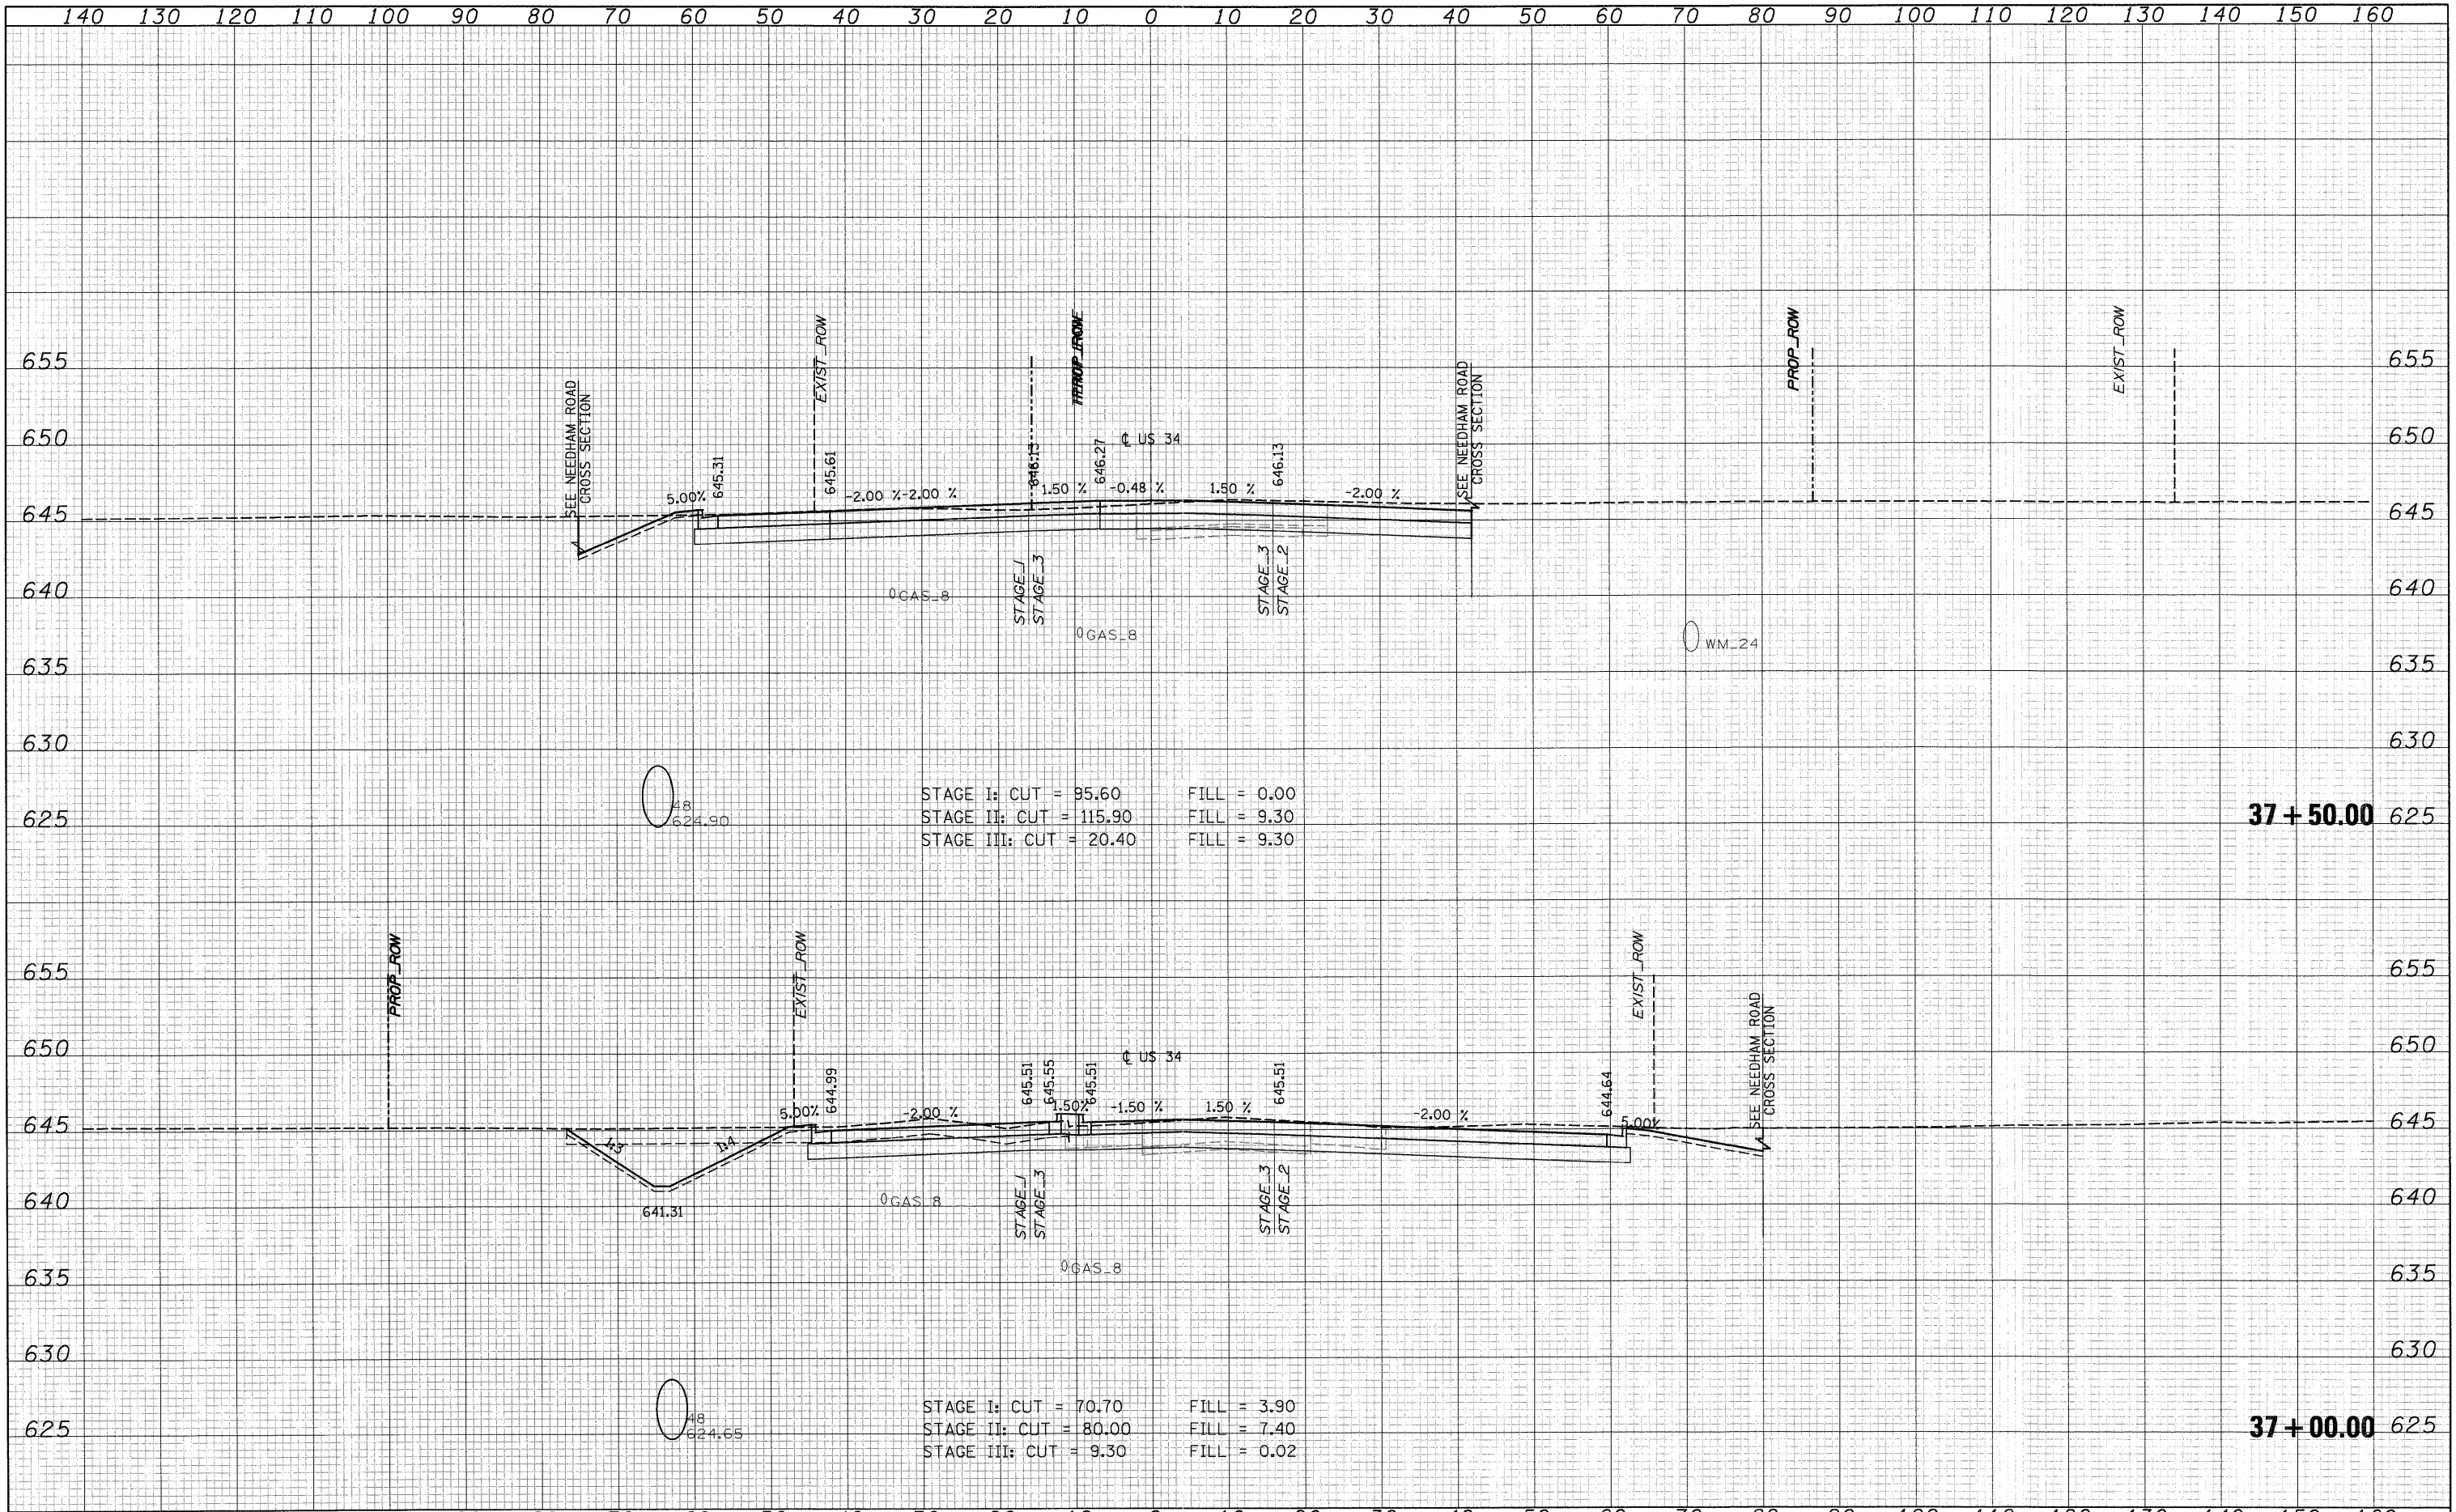

| | | | | | | | | | | | | |
|--|--------------------|----------------|------------|---|-------------------------------------|---------------------------|--------------------------------|--------------------|--------------------------------------|-------------------|---------------------|------------------|
| FILE NAME = T:\16829-PrariePkwy-Ph2\Civil\Plans\Xshits\036695-US34\sheet-FINAL-plotting.dgn | USER NAME = MMS | DESIGNED - MMS | REVISED - | STATE OF ILLINOIS DEPARTMENT OF TRANSPORTATION | U.S. ROUTE 34 CROSS SECTIONS | | | F.A.P. RTE. 591 | SECTION 13R-2;14R-1&BR-1(1);15R-1 | COUNTY KENDALL | TOTAL SHEETS 429 | SHEET NO. 373 |
| PLOT SCALE = | CHECKED - KJB | REVISIED - | REVISIED - | | SCALE: | SHEET NO. 86 OF 30 SHEETS | STA. 37+00.00 TO STA. 37+50.00 | CONTRACT NO. 66985 | | | | |
| PLOT DATE = 19-AUG-2011 08:51 | DATE 08-18-2011 | REVISIED - | REVISIED - | | ILLINOIS FED. AID PROJECT | | | | | | | |
| | | | | | | | | | | | | |