


FINAL SURVEY PLOTTED DATE
 SURVEYED PLOTTED DATE
 NOTE BOOK TEMPLATE
 AREAS CHECKED
 NO.

ORIGINAL SURVEY PLOTTED DATE
 SURVEYED PLOTTED DATE
 NOTE BOOK TEMPLATE
 AREAS CHECKED
 NO.

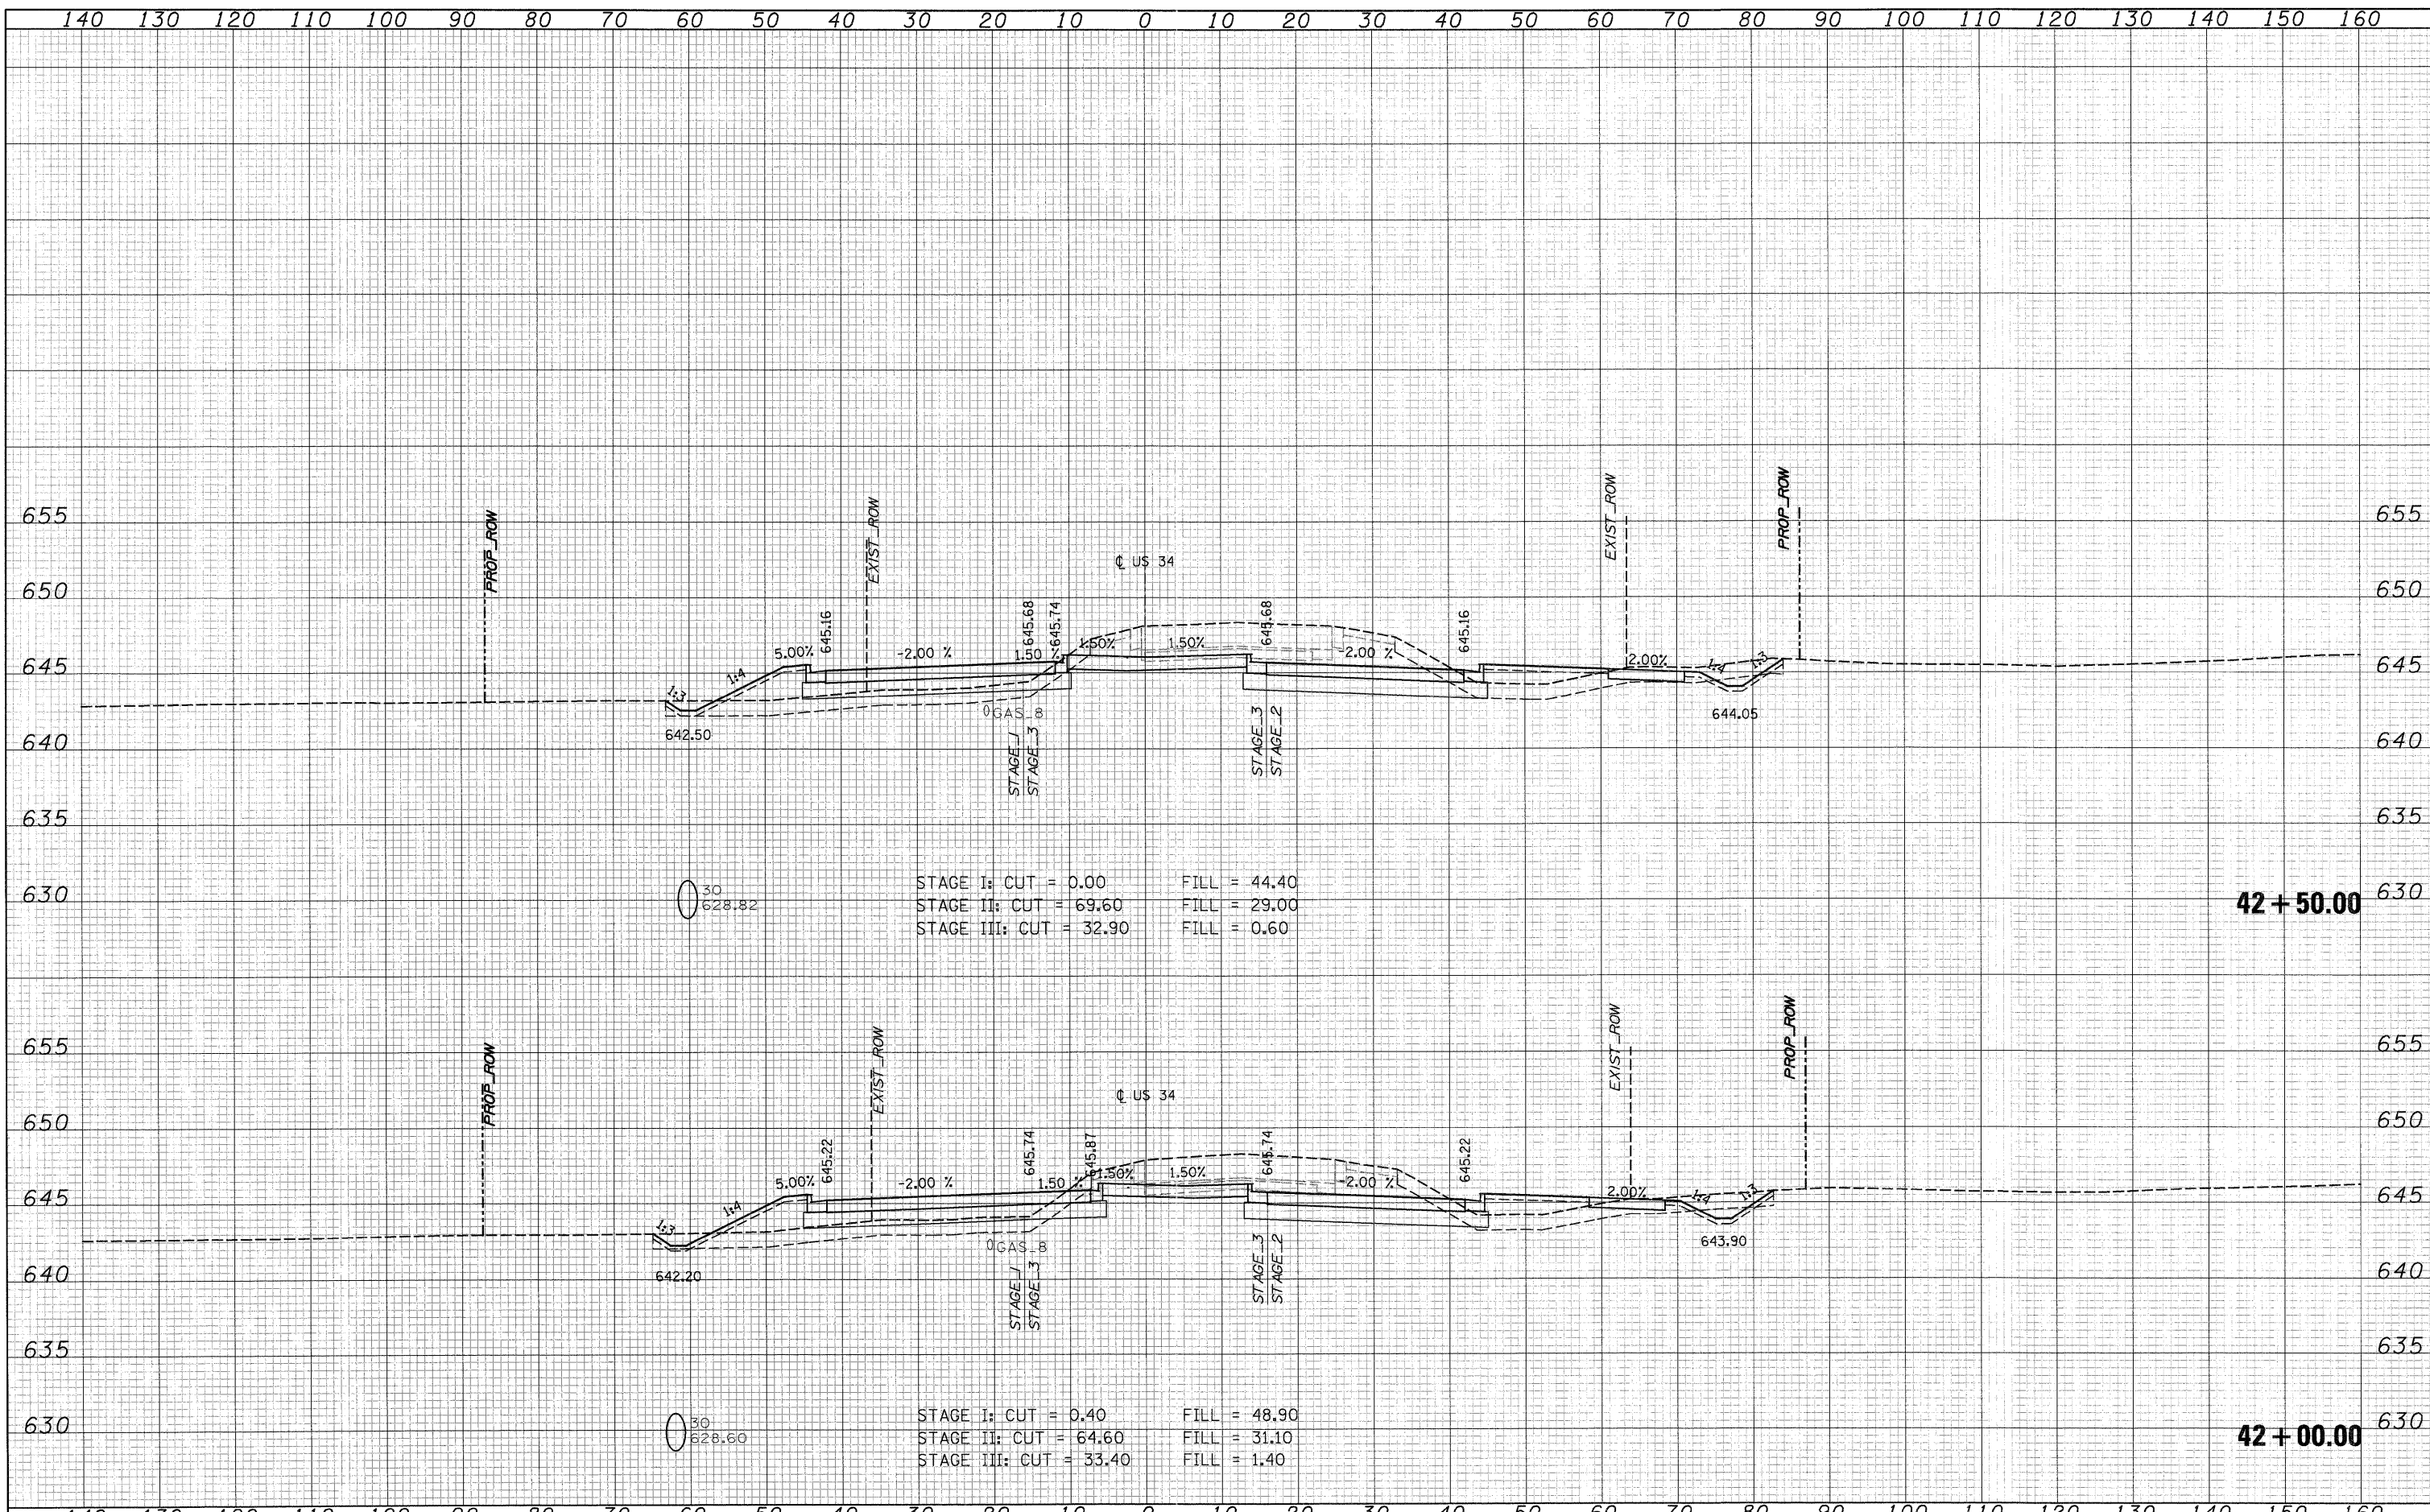

STAGE I: CUT = 0.00 FILL = 44.40
 STAGE II: CUT = 69.60 FILL = 29.00
 STAGE III: CUT = 32.90 FILL = 0.60

STAGE I: CUT = 0.40 FILL = 48.90
 STAGE II: CUT = 64.60 FILL = 31.10
 STAGE III: CUT = 33.40 FILL = 1.40

140 130 120 110 100 90 80 70 60 50 40 30 20 10 0 10 20 30 40 50 60 70 80 90 100 110 120 130 140 150 160

FILE NAME =
 T:\16829-PrariePkwy-Ph2\Civ11\Plans\Xshhs\0366985-US34xsheet-FINAL-plotting.dgn

USER NAME =
 MMS
 PLOT SCALE =
 PLOT DATE = 19-AUG-2011 08:52

DESIGNED - MMS
 DRAWN - MMS
 CHECKED - KJB
 DATE 08-18-2011

REVISED -
 REVISED -
 REVISED -
 REVISED -

**STATE OF ILLINOIS
 DEPARTMENT OF TRANSPORTATION**

U.S. ROUTE 34 CROSS SECTIONS
 SCALE: SHEET NO. 86 OF 35 SHEETS STA. 42+00.00 TO STA. 42+50.00

F.A.P. RTE.	SECTION	COUNTY	TOTAL SHEETS	SHEET NO.
591	13R-2;14R-1&BR-1(1);15R-1	KENDALL	429	378
CONTRACT NO. 66985			ILLINOIS FED. AID PROJECT	